


DATE	
BY	
SURVEYED	
PLOTTED	
TEMPLATE	
AREAS	
CHECKED	
FINAL SURVEY	
NOTE BOOK	
NO.	

DATE	
BY	
SURVEYED	
PLOTTED	
TEMPLATE	
AREAS	
CHECKED	
ORIGINAL SURVEY	
NOTE BOOK	
NO.	

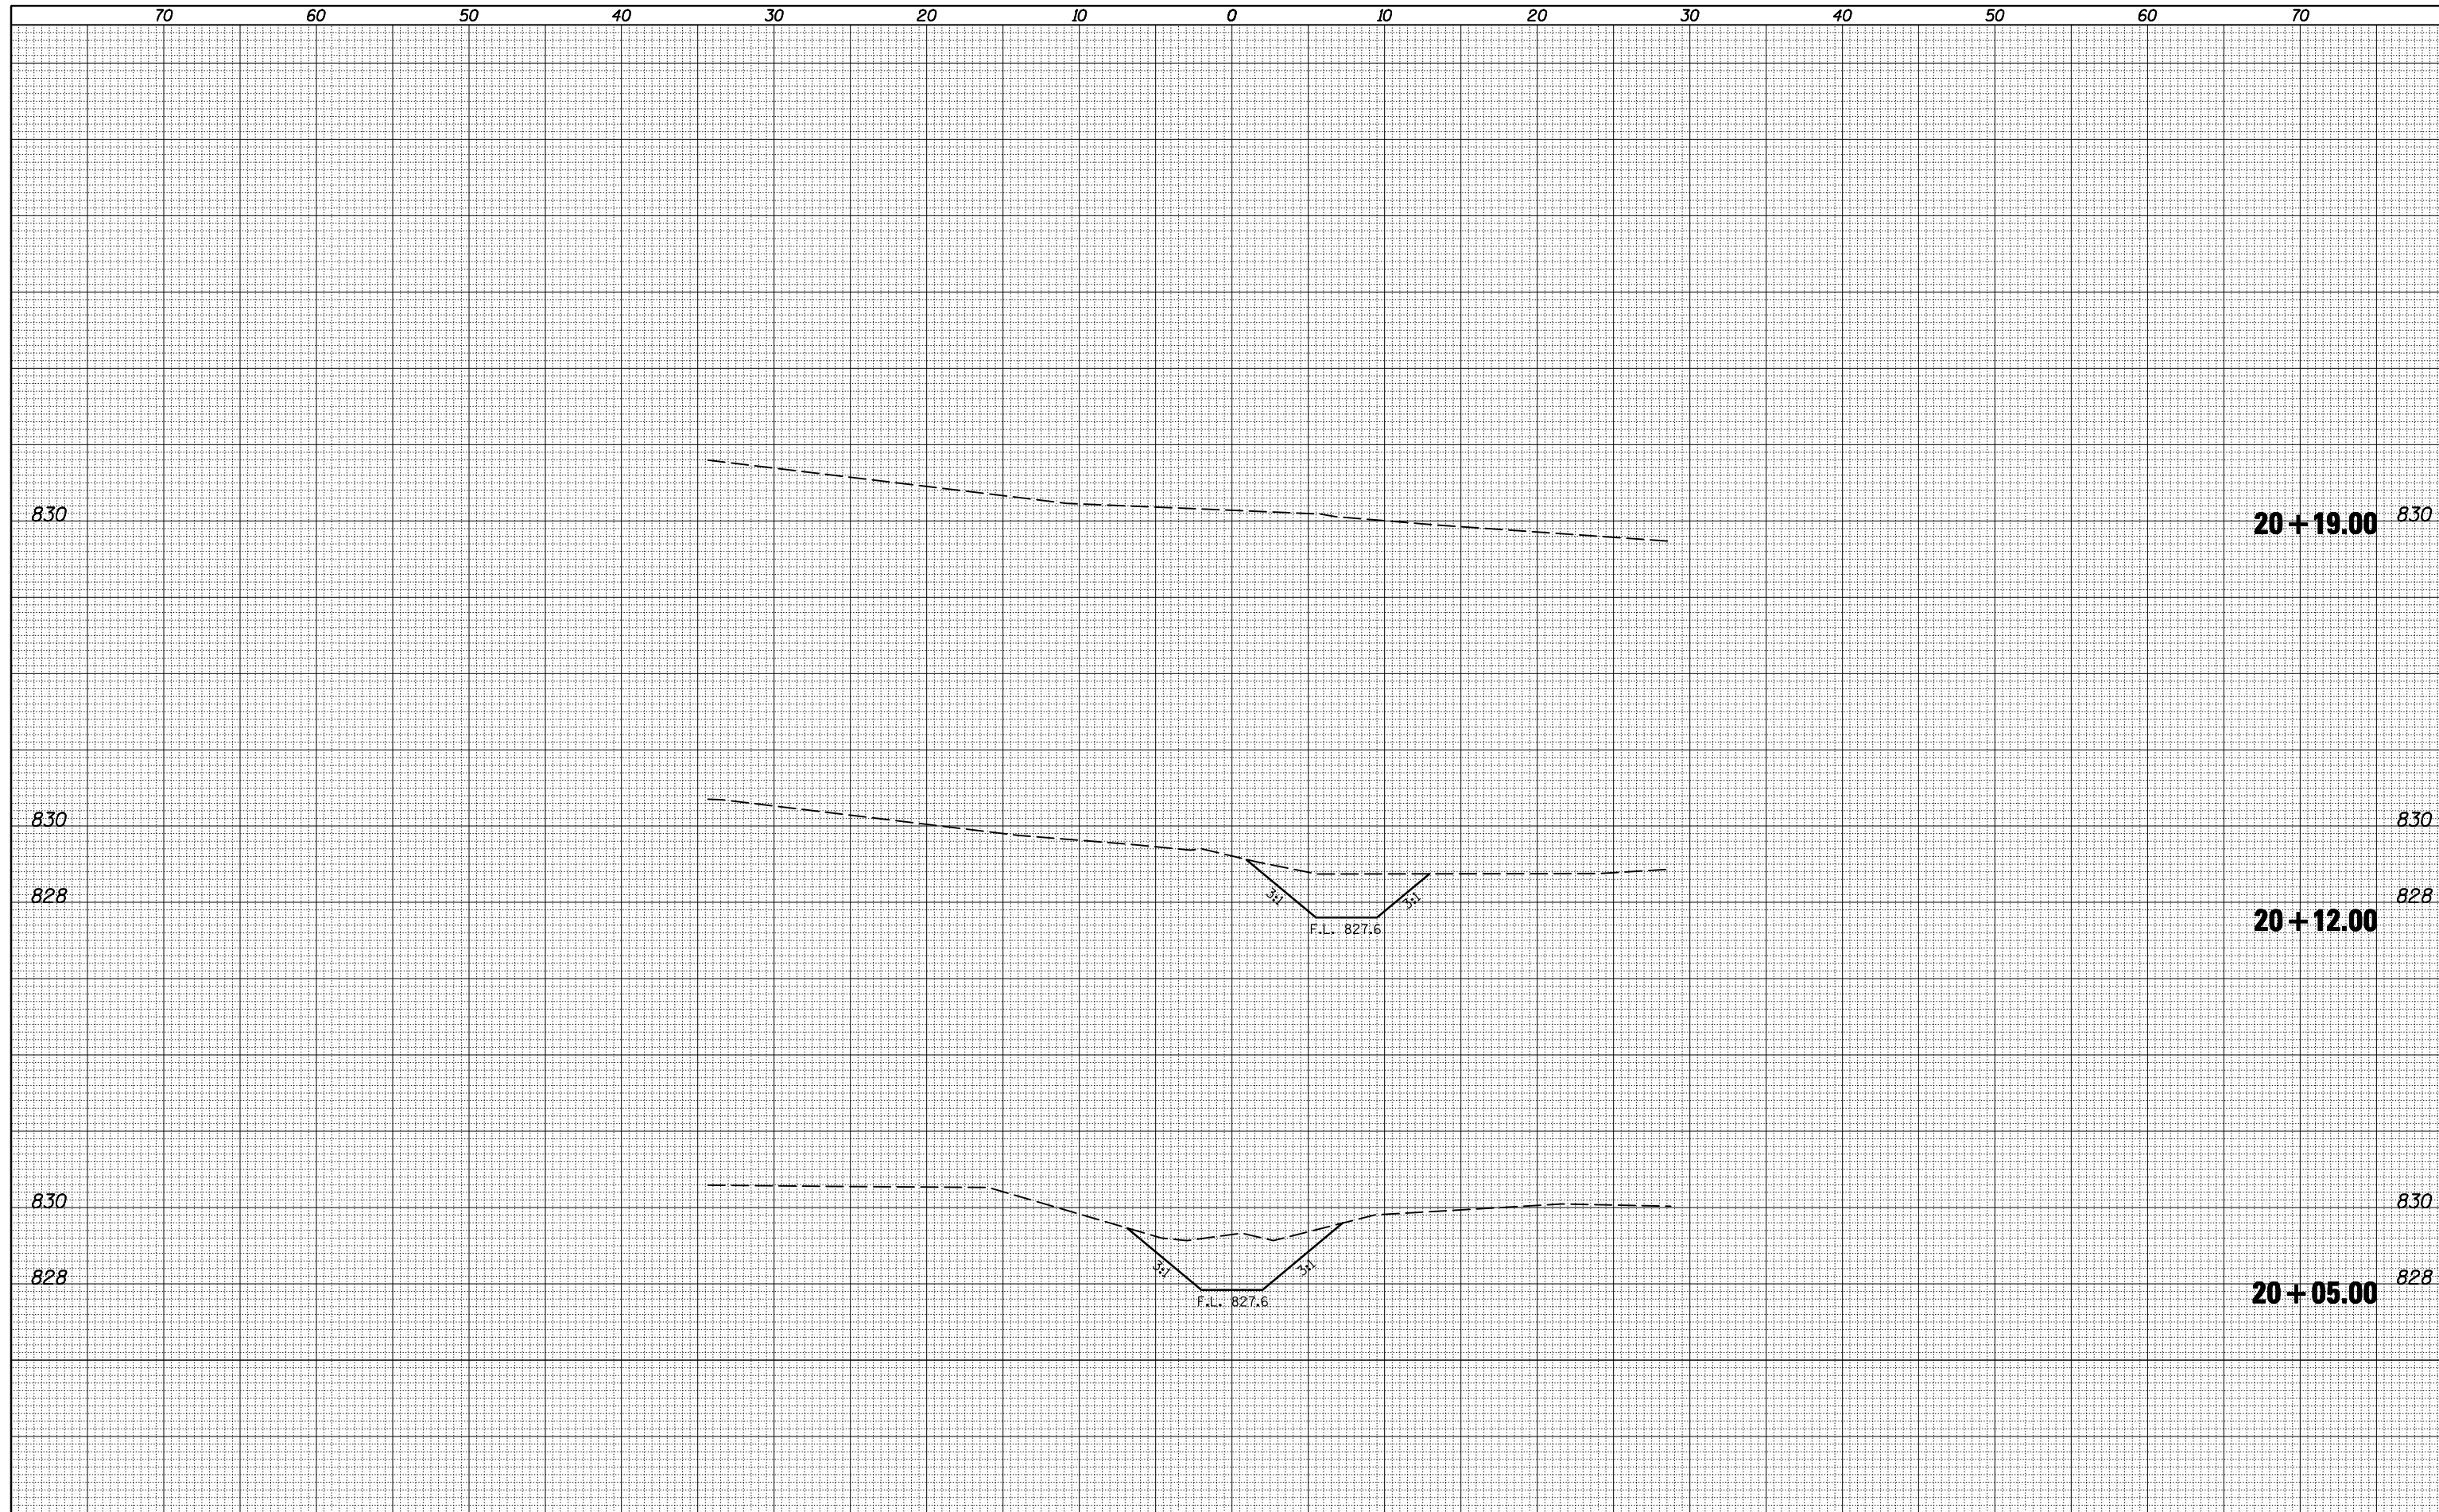

FILE NAME =  
 c:\pwwork\pwwork\hoganbj\d0239506\0570550-sh...

USER NAME = hoganbj	DESIGNED -	REVISÉD -
	DRAWN -	REVISÉD -
PLOT SCALE = 10.0000' / IN.	CHECKED -	REVISÉD -
PLOT DATE = 10/21/2010	DATE -	REVISÉD -

**STATE OF ILLINOIS  
 DEPARTMENT OF TRANSPORTATION**

**STA. 825 + 00  
 DRAINAGE IMPROVEMENT # 3**

SCALE: SHEET NO. OF SHEETS STA. 20+05.00 TO STA. 20+19.00

F.A.I. RTE.	SECTION	COUNTY	TOTAL SHEETS	SHEET NO.
74	(57-20(1),21,22)RS-3	MCLEAN	150	116
CONTRACT NO. 70550			ILLINOIS FED. AID PROJECT	