


DATE	
BY	
SURVEYED	
PLOTTED	
TEMPLATE	
AREAS	
CHECKED	
FINAL SURVEY	
NOTE BOOK	
NO.	

DATE	
BY	
SURVEYED	
PLOTTED	
TEMPLATE	
AREAS	
CHECKED	
ORIGINAL SURVEY	
NOTE BOOK	
NO.	

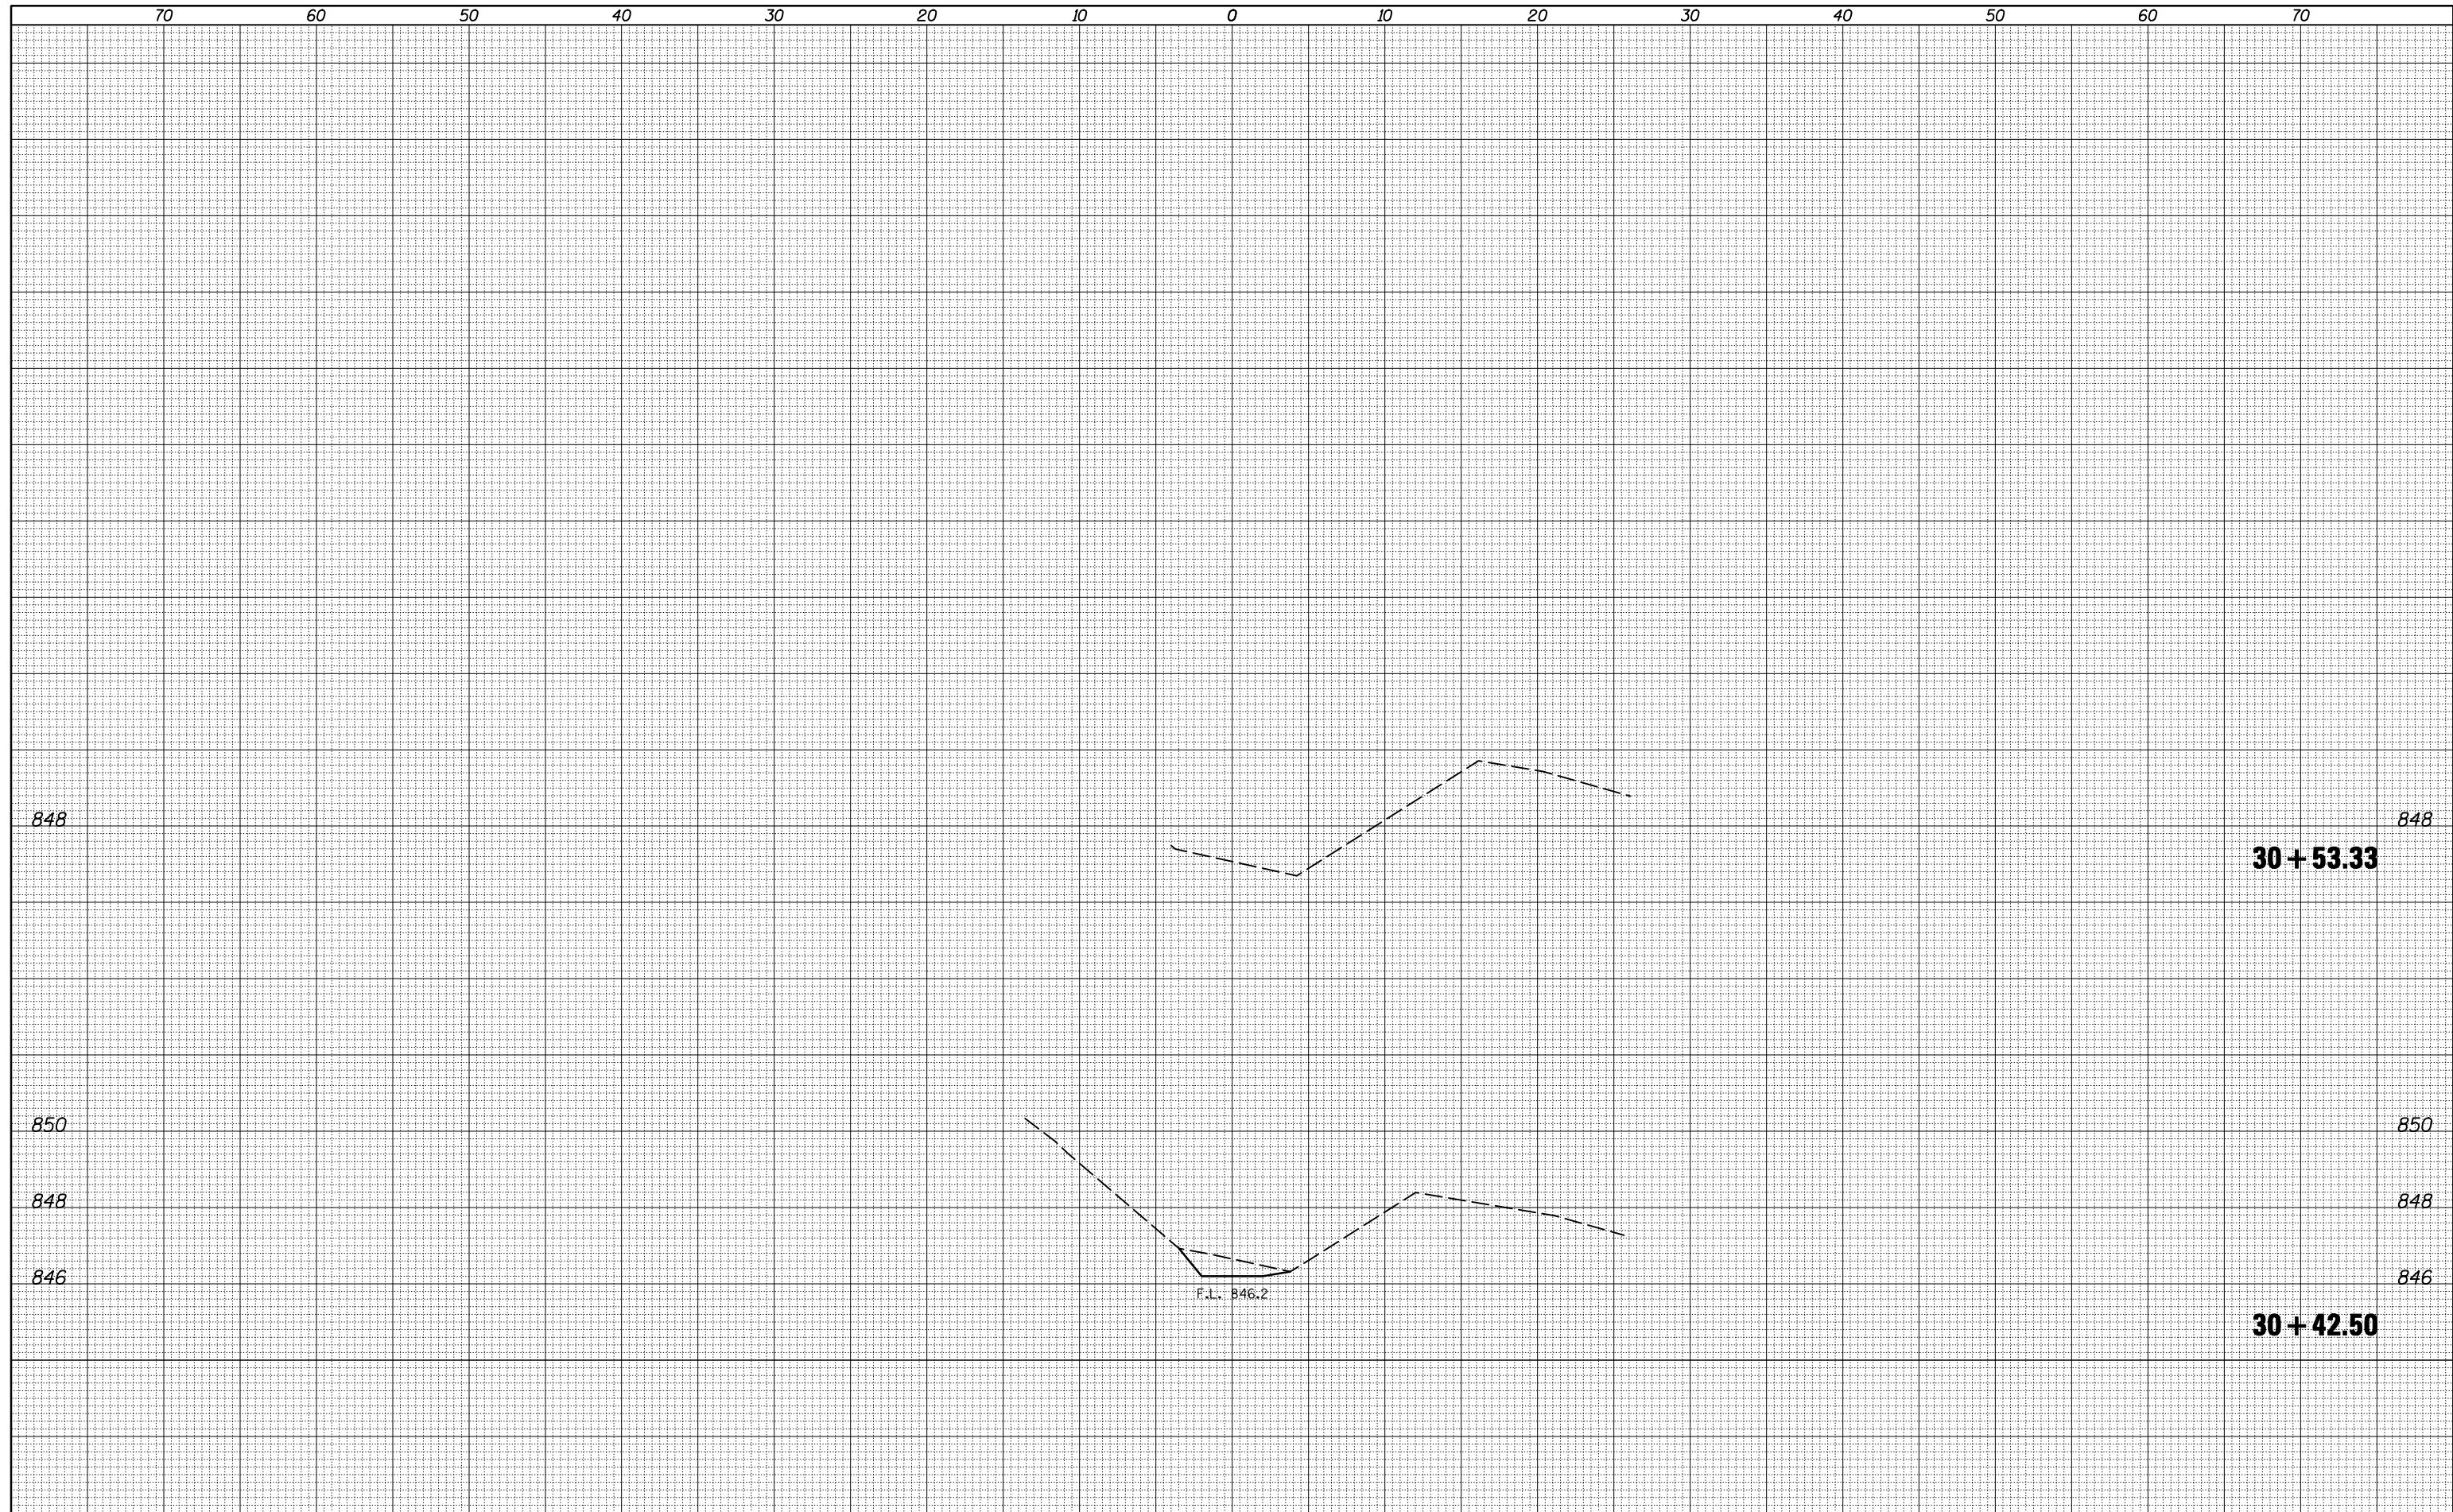

FILE NAME = c:\pw\work\pwwork\hoganbj\d0239506\0570550-sh...  
 USER NAME = hoganbj  
 PLOT SCALE = 10.0000' / IN.  
 PLOT DATE = 10/21/2010

DESIGNED	-	REVISED	-
DRAWN	-	REVISED	-
CHECKED	-	REVISED	-
DATE	-	REVISED	-

**STATE OF ILLINOIS  
DEPARTMENT OF TRANSPORTATION**

**STA. 834 + 17.50 NORTH SIDE  
DRAINAGE STR. IMPROVEMENT # 4**

SCALE: SHEET NO. OF SHEETS STA. 30+42.50 TO STA. 30+53.33

F.A.I. RTE.	SECTION	COUNTY	TOTAL SHEETS	SHEET NO.
74	(57-20(1),21,22)RS-3	MCLEAN	150	118
CONTRACT NO.			70550	
ILLINOIS FED. AID PROJECT				