


70 60 50 40 30 20 10 0 10 20 30 40 50 60 70

BY	DATE
FINAL SURVEY	SURVEYED
NOTE BOOK	PLOTTED
NO.	TEMPLATE
	AREAS
	CHECKED

BY	DATE
ORIGINAL SURVEY	SURVEYED
NOTE BOOK	PLOTTED
NO.	TEMPLATE
	AREAS
	CHECKED

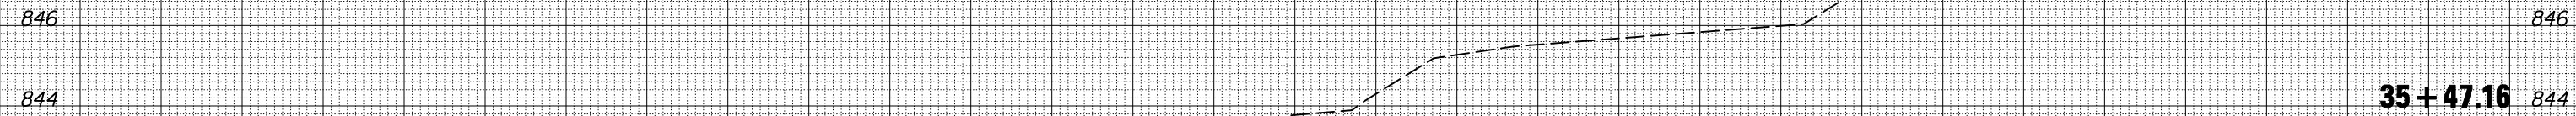

70 60 50 40 30 20 10 0 10 20 30 40 50 60 70

FILE NAME = c:\pwork\pwork\hoganbj\d0239506\0570550-sh

USER NAME = hoganbj  
 PLOT SCALE = 10.0000' / IN.  
 PLOT DATE = 10/21/2010

DESIGNED -  
 DRAWN -  
 CHECKED -  
 DATE -

REVISED -  
 REVISED -  
 REVISED -  
 REVISED -

STATE OF ILLINOIS  
 DEPARTMENT OF TRANSPORTATION

STA. 834 + 17.50 SOUTH SIDE  
 DRAINAGE STR. IMPROVEMENT # 4

SCALE: SHEET NO. OF SHEETS STA. 35+47.16 TO STA. 35+47.16

F.A.I. RTE.	SECTION	COUNTY	TOTAL SHEETS	SHEET NO.
74	(57-20(1),21,22)RS-3	MCLEAN	150	120
CONTRACT NO.			70550	
ILLINOIS FED. AID PROJECT				