


DATE	
BY	
FINAL SURVEY	SURVEYED
NOTE BOOK	PLOTTED
NO.	TEMPLATE
	AREAS
	CHECKED

DATE	
BY	
ORIGINAL SURVEY	SURVEYED
NOTE BOOK	PLOTTED
NO.	TEMPLATE
	AREAS
	CHECKED

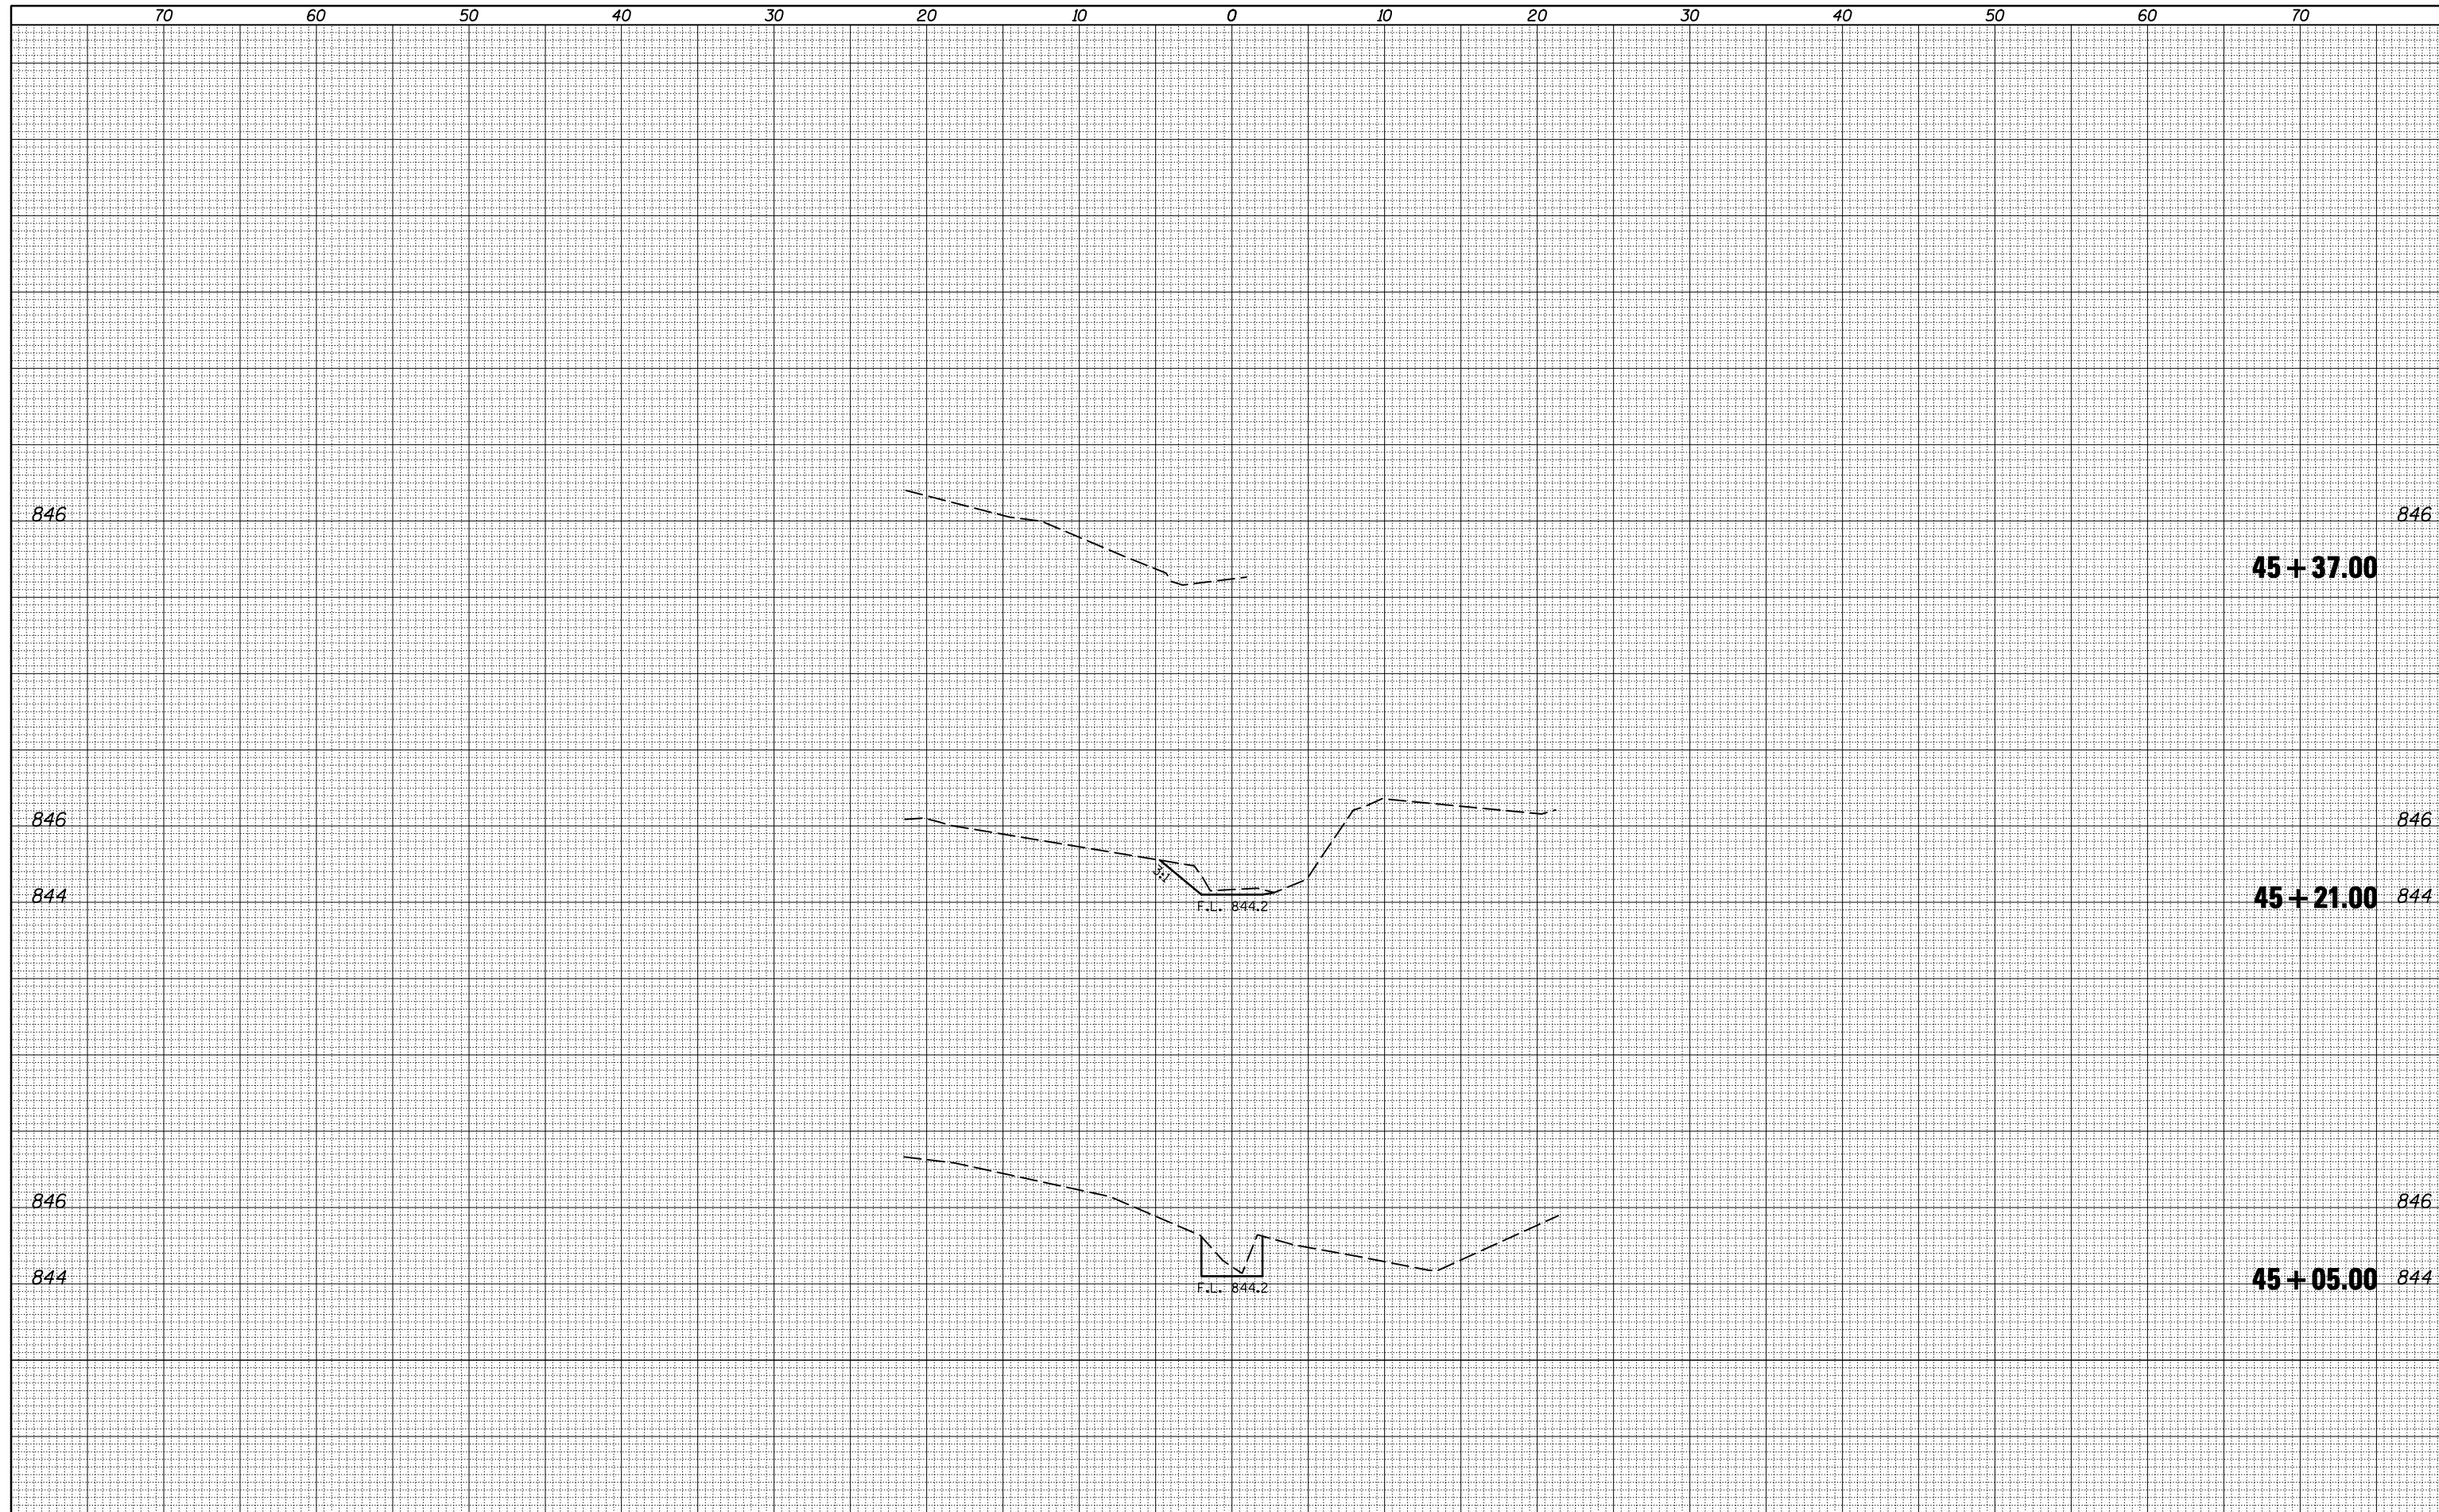

FILE NAME = c:\pwwork\pwwork\hoganbj\d0239506\0570550-sh

USER NAME = hoganbj
DESIGNED -
DRAWN -
PLOT SCALE = 10.0000' / IN.
PLOT DATE = 10/21/2010

DESIGNED -
DRAWN -
CHECKED -
DATE -

REVISÉ -
REVISÉ -
REVISÉ -
REVISÉ -

**STATE OF ILLINOIS
DEPARTMENT OF TRANSPORTATION**

**STA. 847 + 44 SOUTH SIDE
DRAINAGE STR. IMPROVEMENT # 5**

SCALE: SHEET NO. OF SHEETS STA. 45+05.00 TO STA. 45+37.00

F.A.I. RTE.	SECTION	COUNTY	TOTAL SHEETS	SHEET NO.
74	(57-20(1),21,22)RS-3	MCLEAN	150	123
CONTRACT NO.			70550	
ILLINOIS FED. AID PROJECT				