


DATE	
BY	
FINISHED SURVEY	
PLOTTED	
TEMPLATE	
AREAS	
CHECKED	
NO.	

DATE	
BY	
ORIGINAL SURVEY	
PLOTTED	
TEMPLATE	
AREAS	
CHECKED	
NO.	

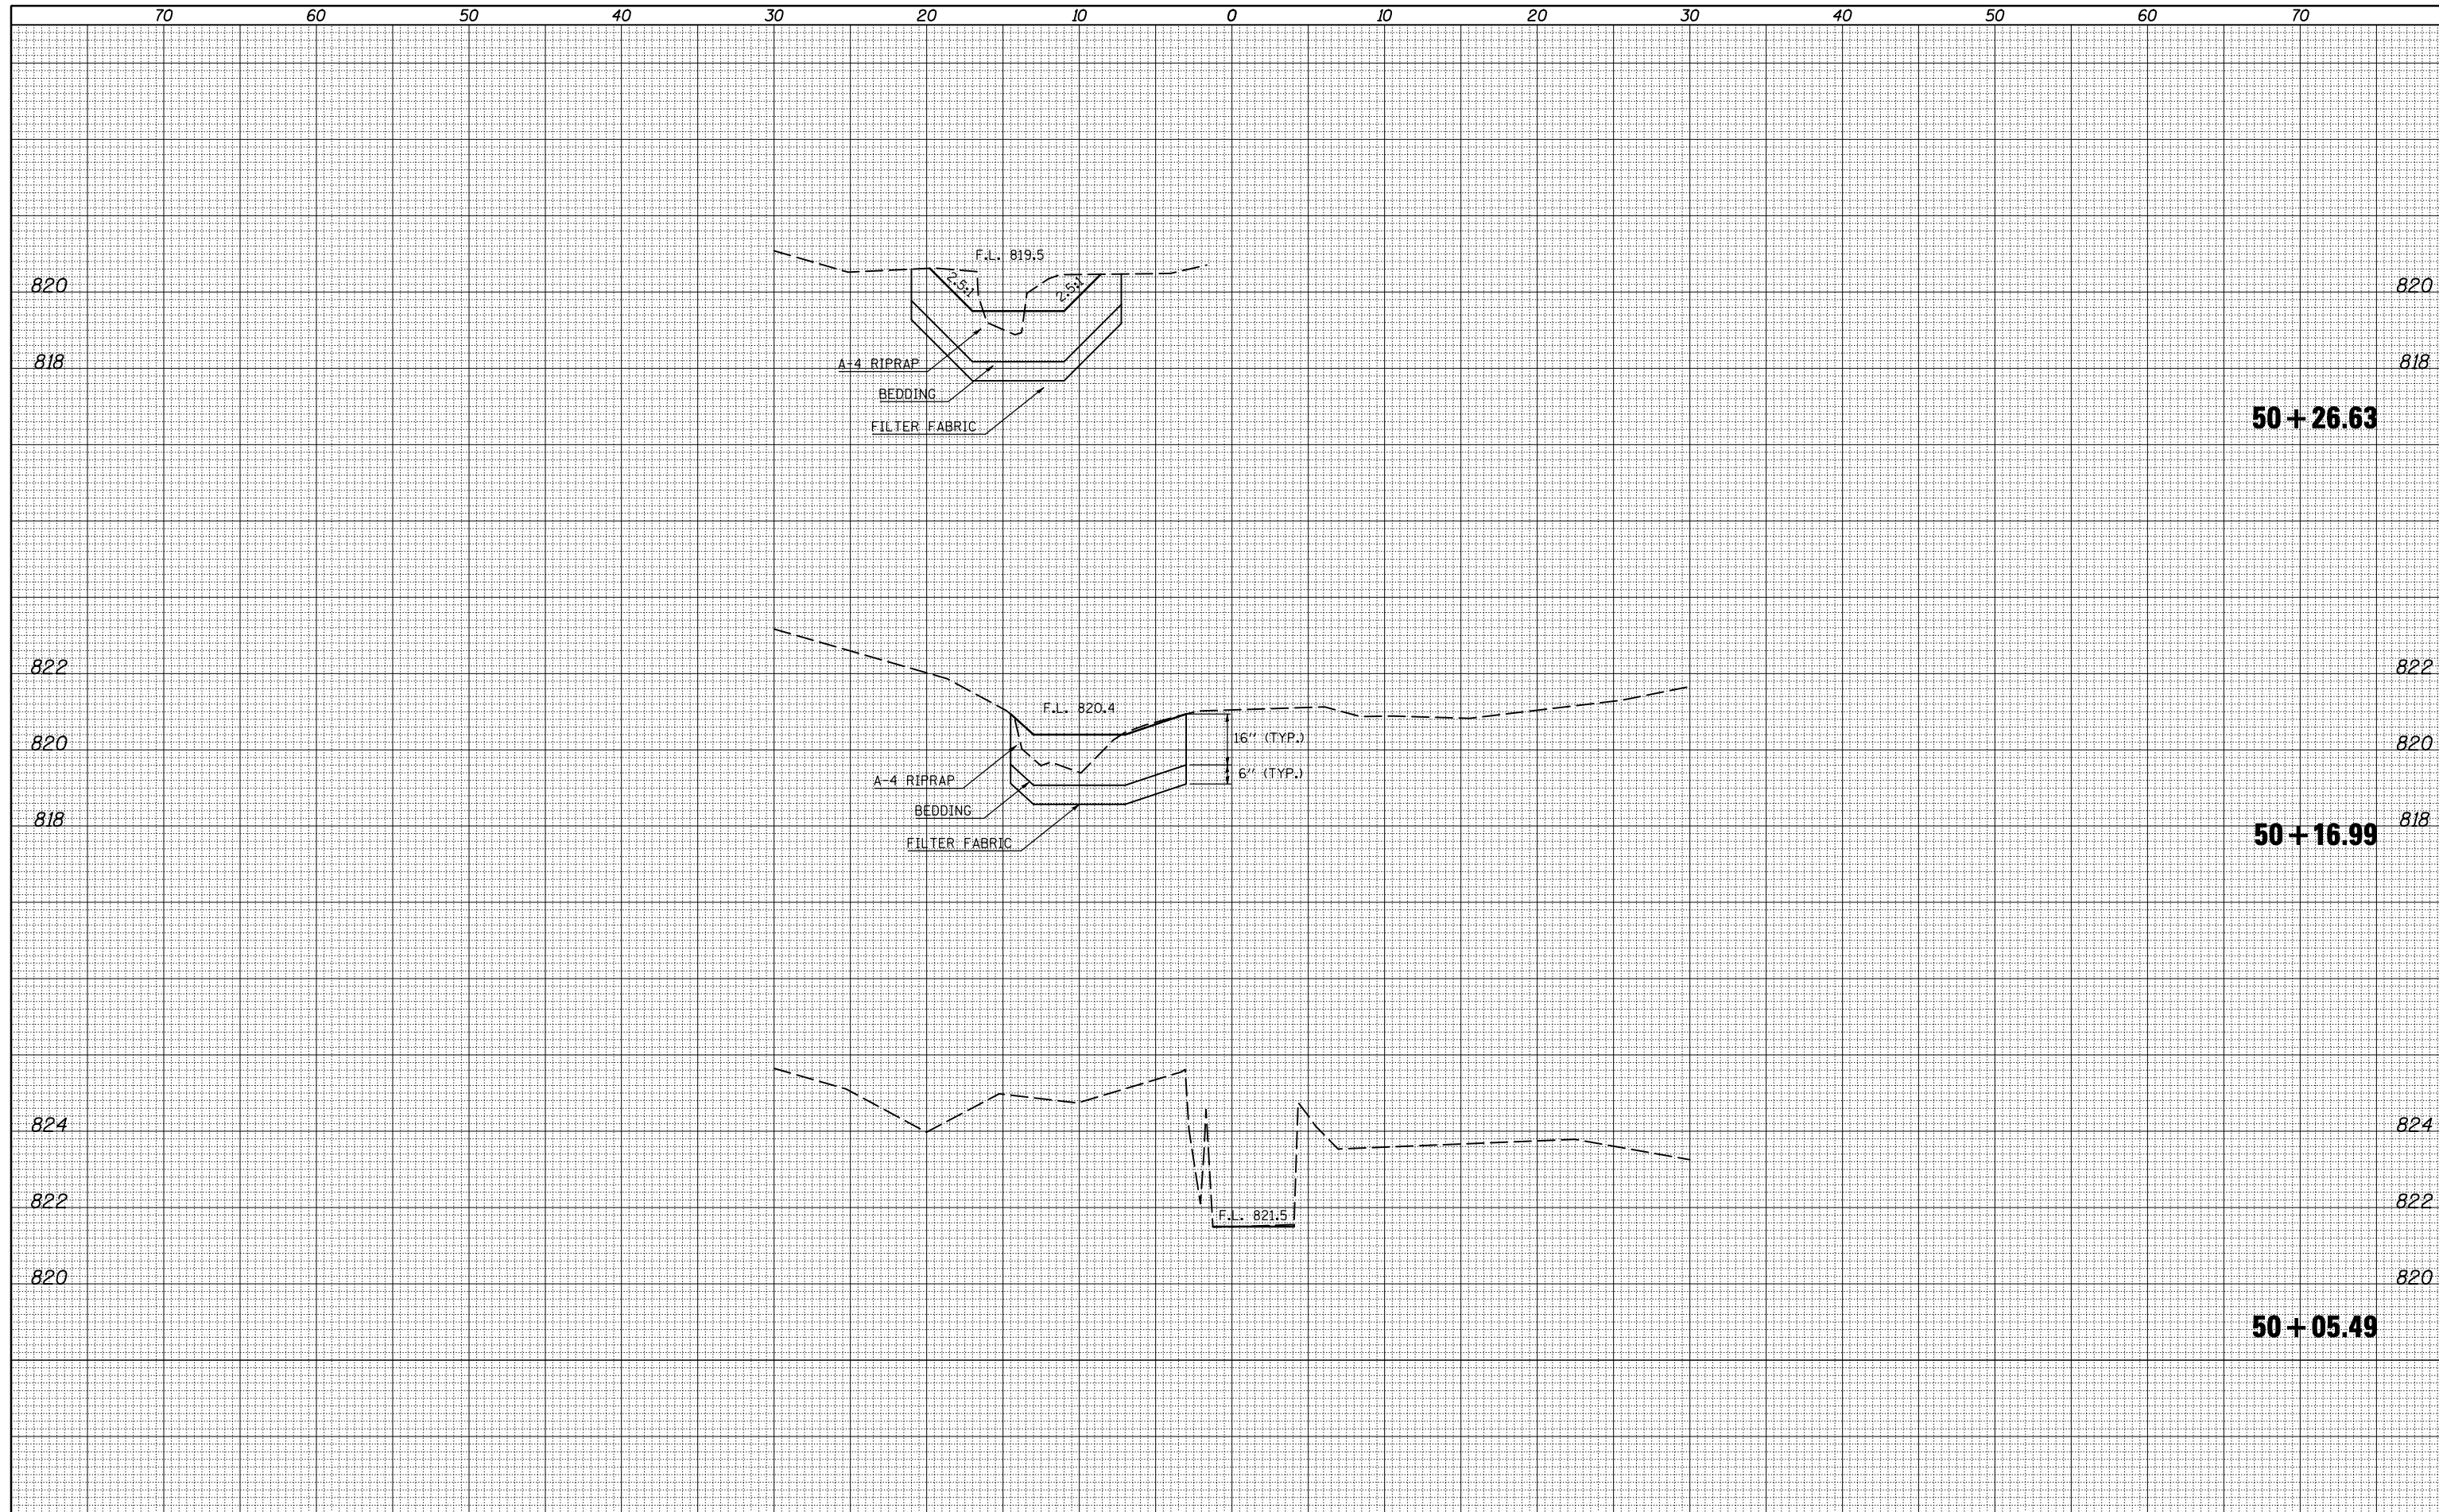

FILE NAME =	USER NAME = hoganbj	DESIGNED -	REVISED -	STATE OF ILLINOIS DEPARTMENT OF TRANSPORTATION	STA. 858 + 38 DRAINAGE STR. IMPROVEMENT # 6	F.A.I. RTE.	SECTION	COUNTY	TOTAL SHEETS	SHEET NO.
ca:\pwwork\pwwork\hoganbj\d0239506\0570550-sh		DRAWN -	REVISED -			74	(57-20(1),21,22)RS-3	MCLEAN	150	124
PLOT SCALE = 10.0000' / IN.		CHECKED -	REVISED -			CONTRACT NO. 70550		ILLINOIS FED. AID PROJECT		
PLOT DATE = 10/21/2010		DATE -	REVISED -			SCALE:	SHEET NO. OF SHEETS	STA. 50+05.49 TO STA. 50+26.63		