


DATE	
BY	
FINAL SURVEY NO.	
SURVEYED PLOTTED	
TEMPLATE AREAS CHECKED	
NOTE BOOK AREAS CHECKED	

DATE	
BY	
ORIGINAL SURVEY NO.	
SURVEYED PLOTTED	
TEMPLATE AREAS CHECKED	
NOTE BOOK AREAS CHECKED	

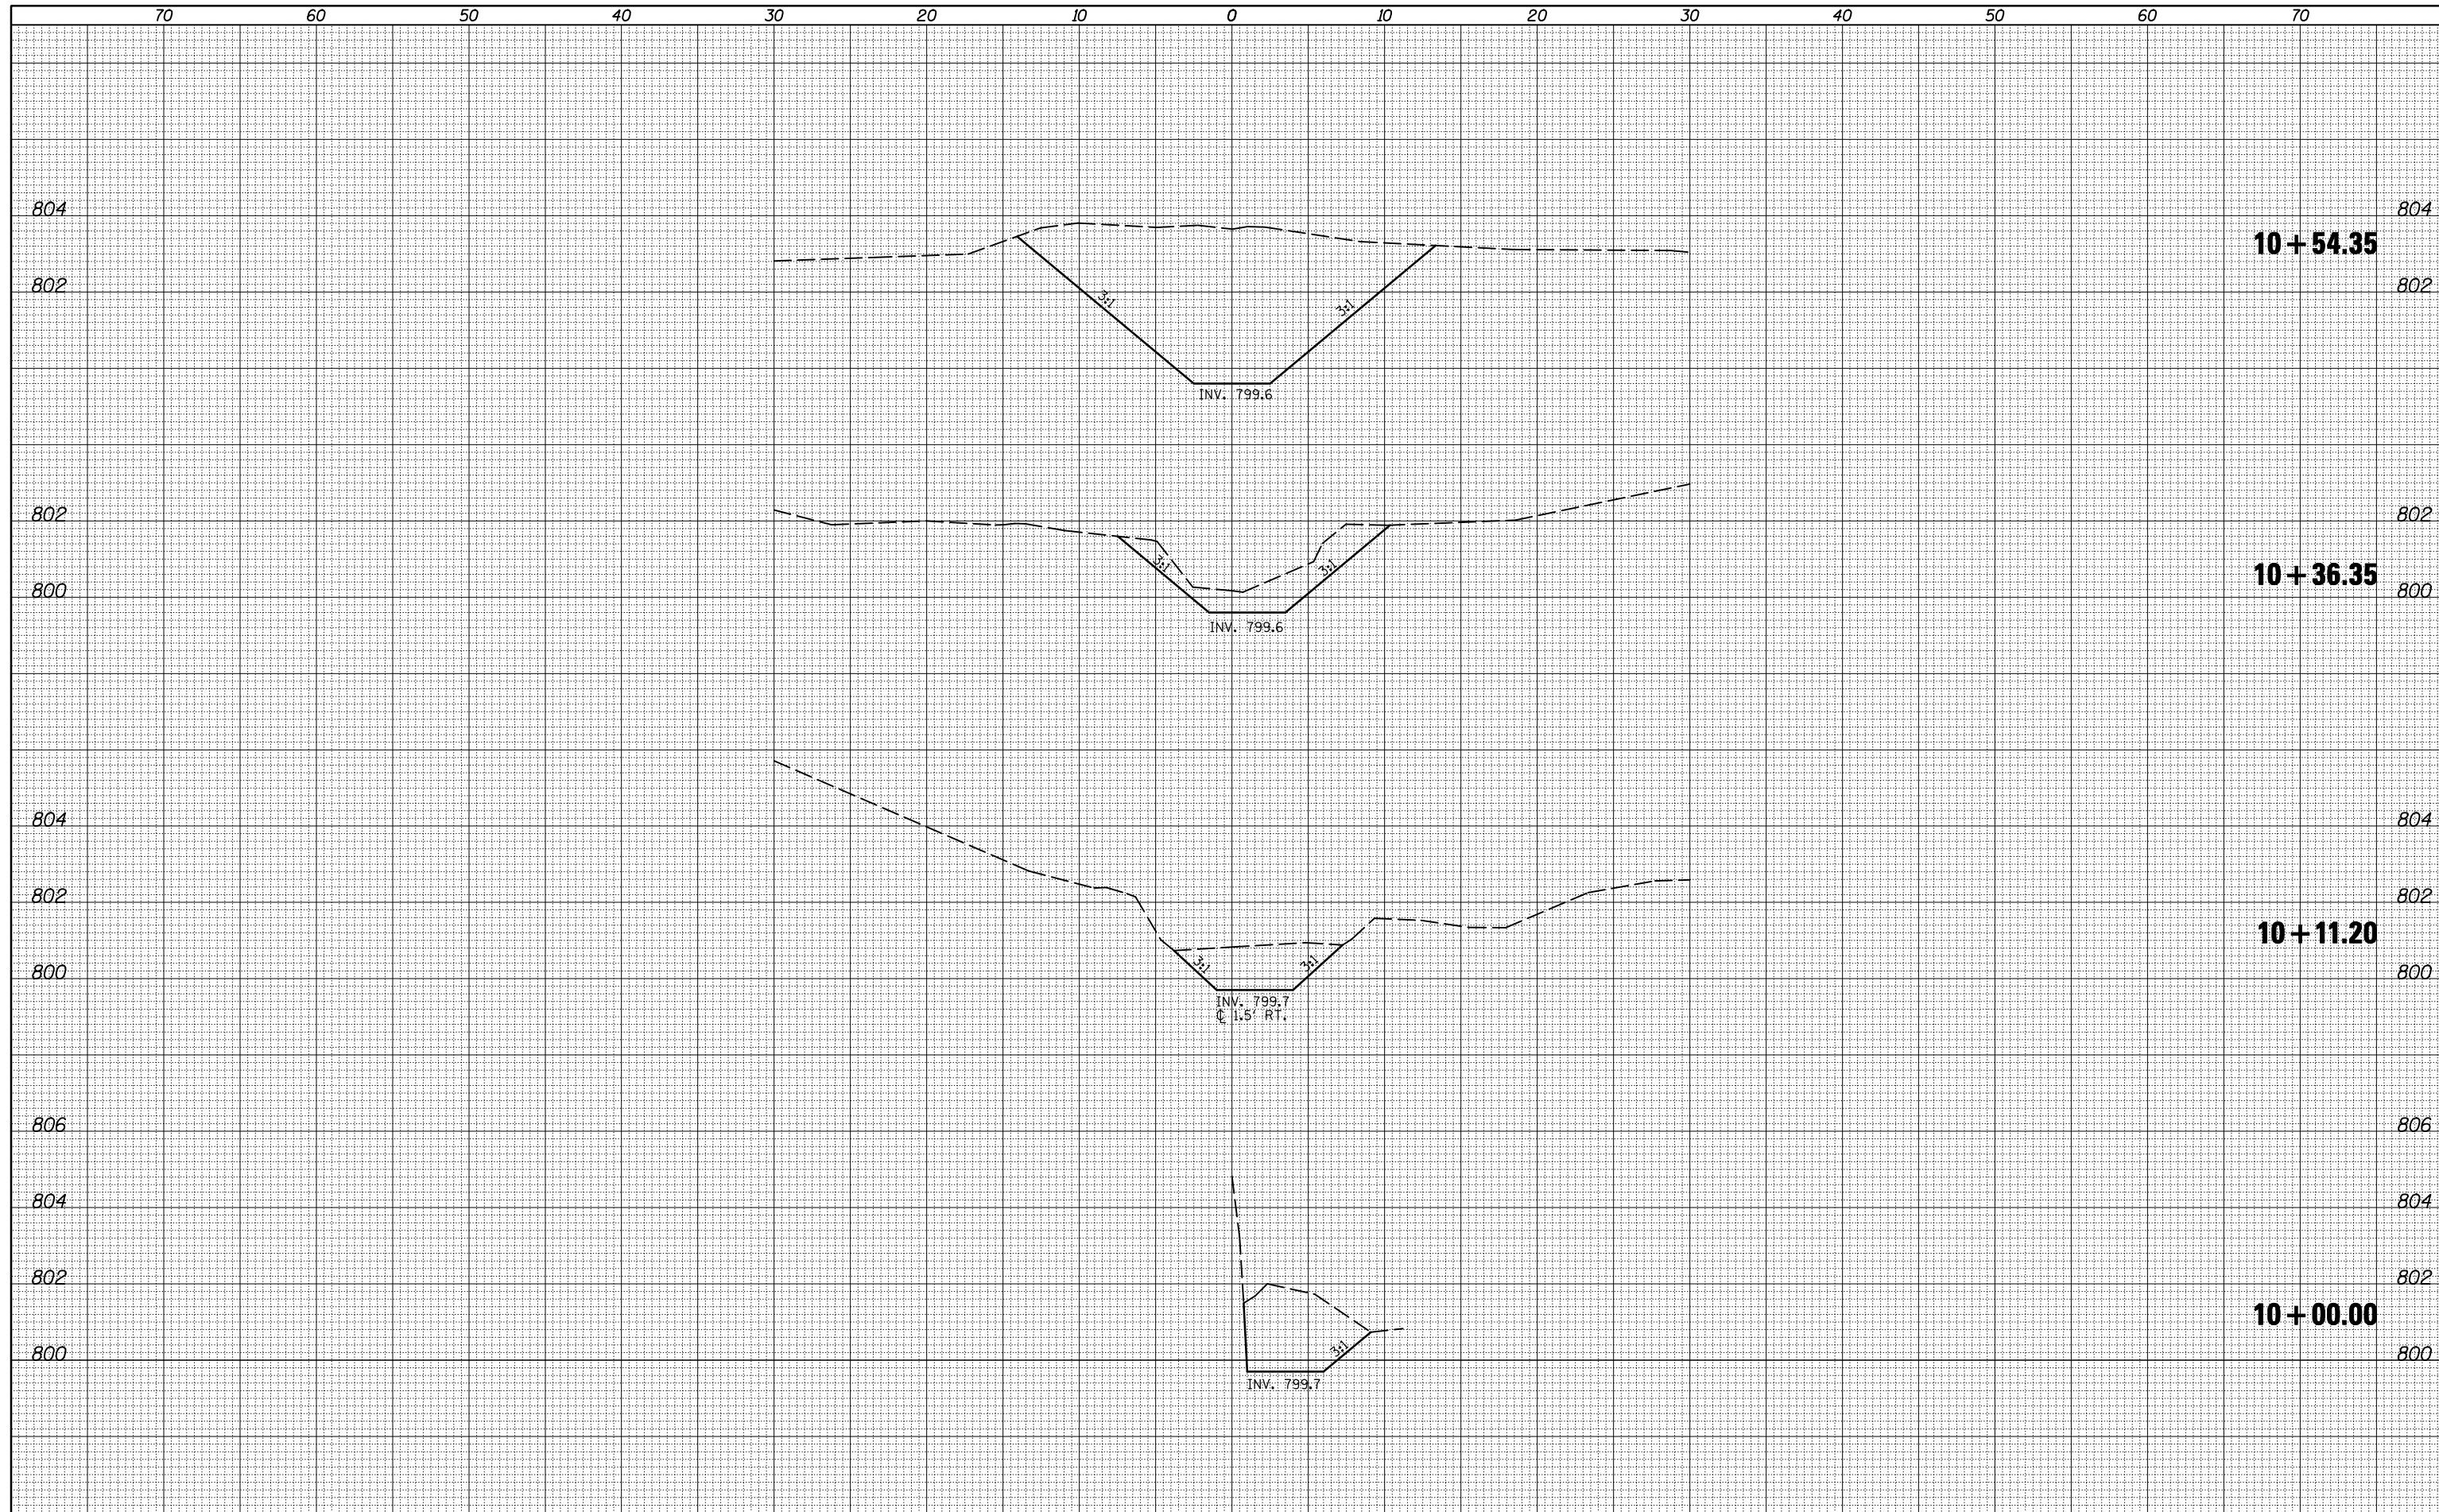

FILE NAME =  
 c:\pwwork\pwwork\hoganbj\d0239506\0570550-sh

USER NAME = hoganbj  
 DESIGNED - BJM  
 DRAWN -  
 CHECKED -  
 DATE - 09/22/10

REVISÉ -  
 REVISÉ -  
 REVISÉ -  
 REVISÉ -

**STATE OF ILLINOIS  
 DEPARTMENT OF TRANSPORTATION**

**STATION 895+62.00  
 DRAINAGE STRUCTURE IMPROVEMENT #9**  
 SCALE: SHEET NO. 1 OF 1 SHEETS STA. 10+00.00 TO STA. 10+54.35

F.A.I. RTE.	SECTION	COUNTY	TOTAL SHEETS	SHEET NO.
74	(57-20(1),21,22)RS-3	MCLEAN	150	128
CONTRACT NO. 70550			ILLINOIS FED. AID PROJECT	