


DATE	
BY	
SURVEYED	
PLOTTED	
TEMPLATE	
AREAS	
CHECKED	
FINAL SURVEY	
NOTE BOOK	
NO.	

DATE	
BY	
SURVEYED	
PLOTTED	
TEMPLATE	
AREAS	
CHECKED	
ORIGINAL SURVEY	
NOTE BOOK	
NO.	

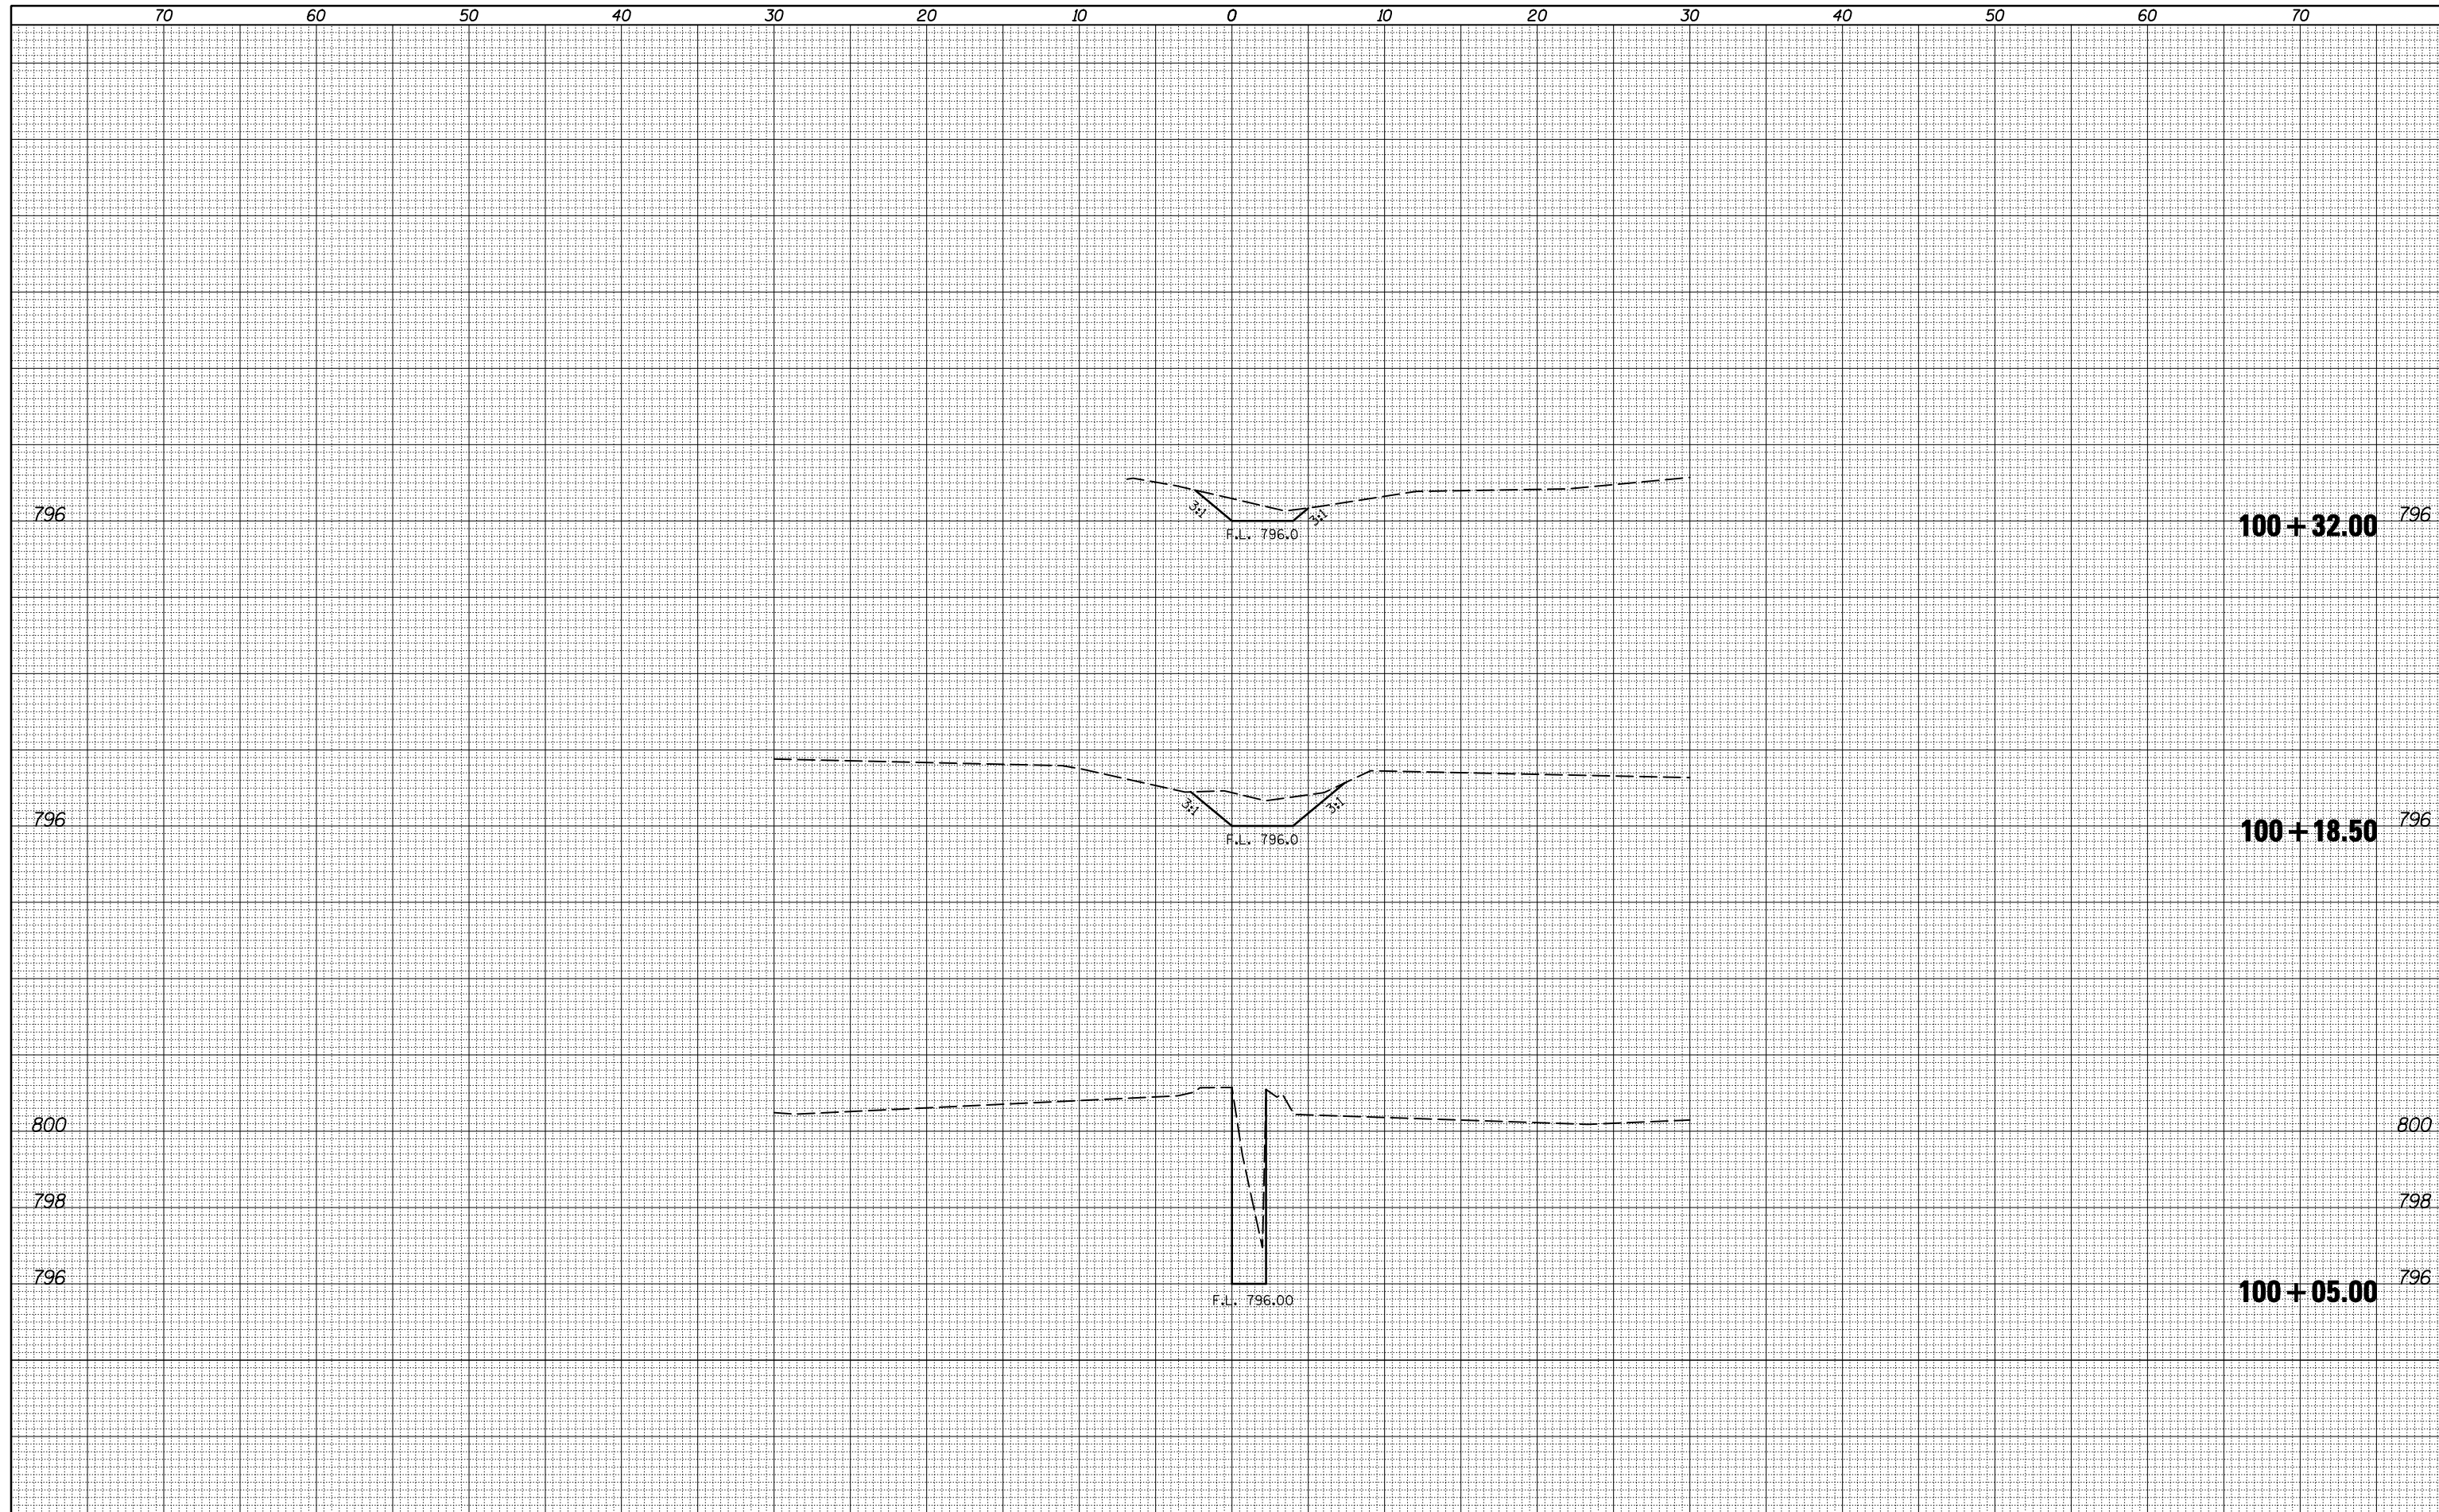

FILE NAME =	USER NAME = hoganbj	DESIGNED -	REVISED -	STATE OF ILLINOIS DEPARTMENT OF TRANSPORTATION	STA. 919 + 32 DRAINAGE STR. IMPROVEMENT # 12	F.A.I. RTE.	SECTION	COUNTY	TOTAL SHEETS	SHEET NO.	
ca:\pw\work\pwidot\hoganbj\d0239506\0570550-sh		DRAWN -	REVISED -			74	(57-20(1),21,22)RS-3	MCLEAN	150	131	
		CHECKED -	REVISED -			CONTRACT NO. 70550					
		DATE -	REVISED -			ILLINOIS FED. AID PROJECT					
PLOT SCALE = 10.0000' / IN.		PLOT DATE = 10/21/2010		SCALE:		SHEET NO. OF SHEETS STA. 100+05.00 TO STA. 100+32.00					