


BY	DATE
FINAL SURVEY	SURVEYED
NOTE BOOK NO.	PLOTTED
	TEMPLATE
	AREAS CHECKED

BY	DATE
ORIGINAL SURVEY	SURVEYED
NOTE BOOK NO.	PLOTTED
	TEMPLATE
	AREAS CHECKED

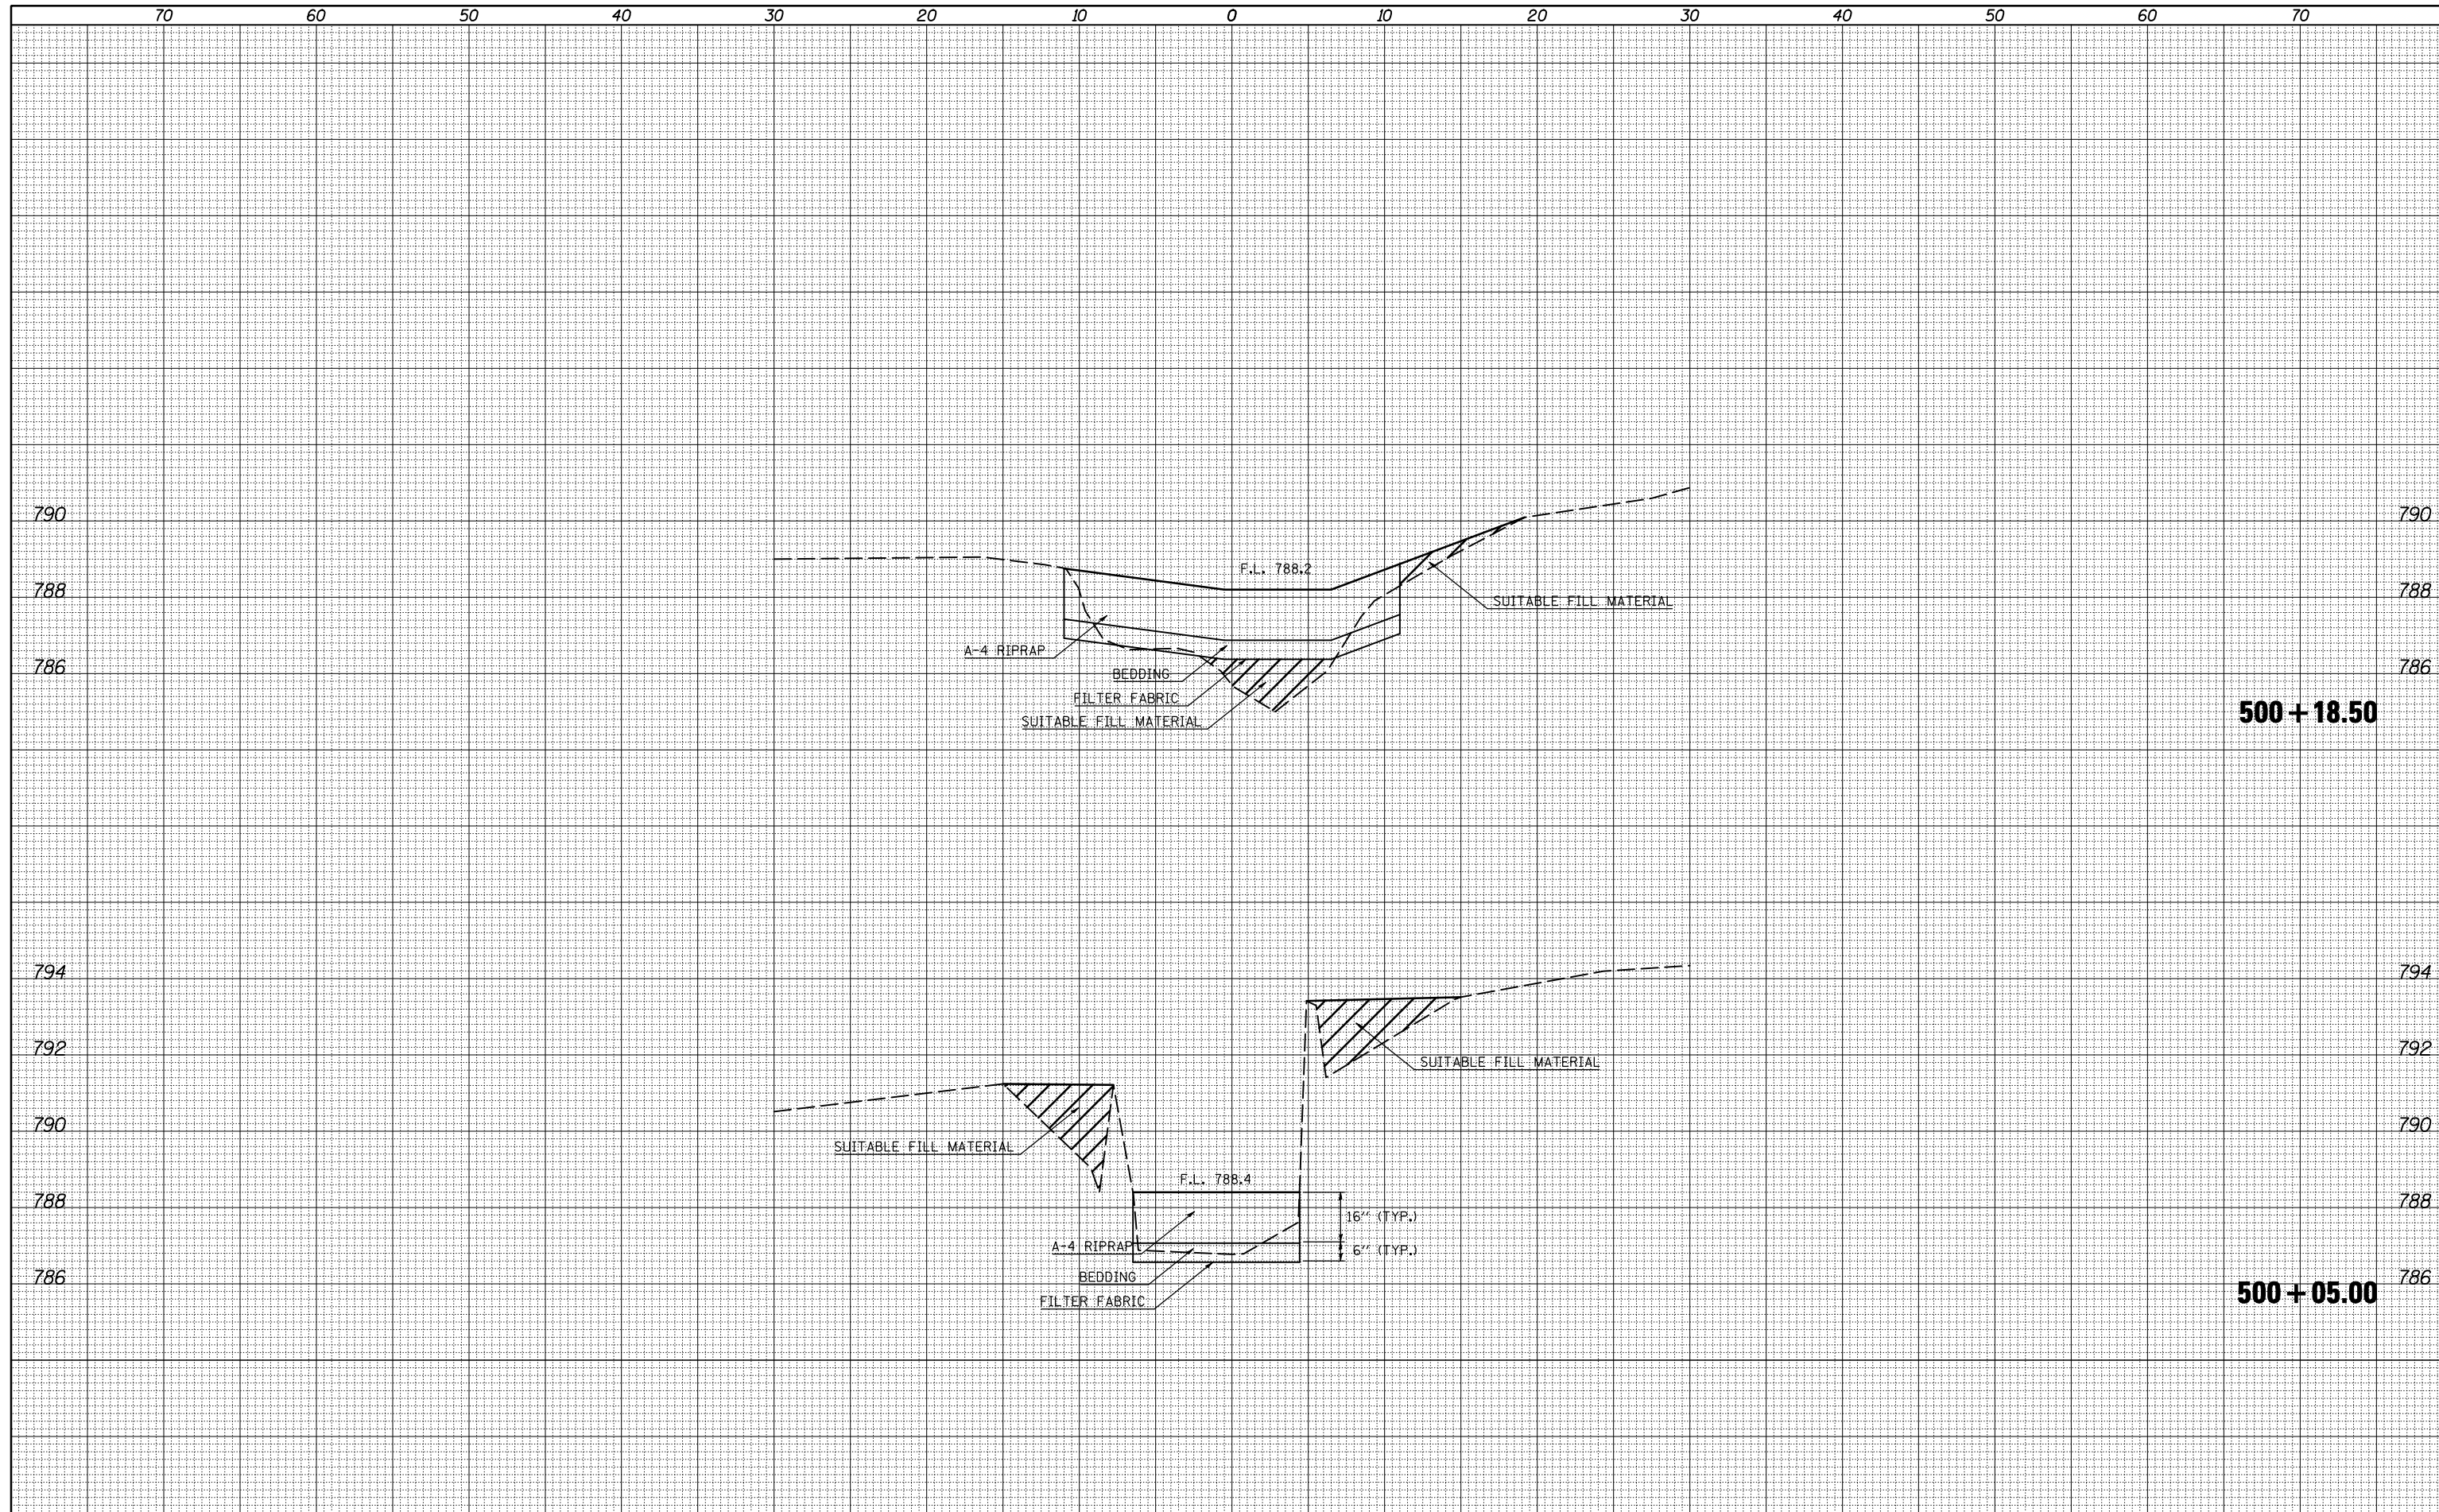

FILE NAME =	USER NAME = hoganbj	DESIGNED -	REVISIED -	STATE OF ILLINOIS DEPARTMENT OF TRANSPORTATION	STA. 966 + 70.10 DRAINAGE STR. IMPROVEMENT # 15 B	F.A.I. RTÉ.	SECTION	COUNTY	TOTAL SHEETS	SHEET NO.
ca:\pw\work\p\dot\hoganbj\d0239506\0570550-shr	xs_966.dgn	DRAWN -	REVISIED -		74	(57-20(1),21,22)RS-3	MCLEAN	150	137	
PLOT SCALE = 10.0000 ' / IN.	CHECKED -	REVISIED -	CONTRACT NO. 70550		ILLINOIS FED. AID PROJECT					
PLOT DATE = 10/21/2010	DATE -	REVISIED -	SCALE:		SHEET NO. OF SHEETS	STA. 500+05.00 TO STA. 500+18.50				