


70 60 50 40 30 20 10 0 10 20 30 40 50 60 70

BY	DATE
FINAL SURVEY	SURVEYED
NOTE BOOK NO.	TEMPLATE AREAS CHECKED

BY	DATE
ORIGINAL SURVEY	SURVEYED
NOTE BOOK NO.	TEMPLATE AREAS CHECKED

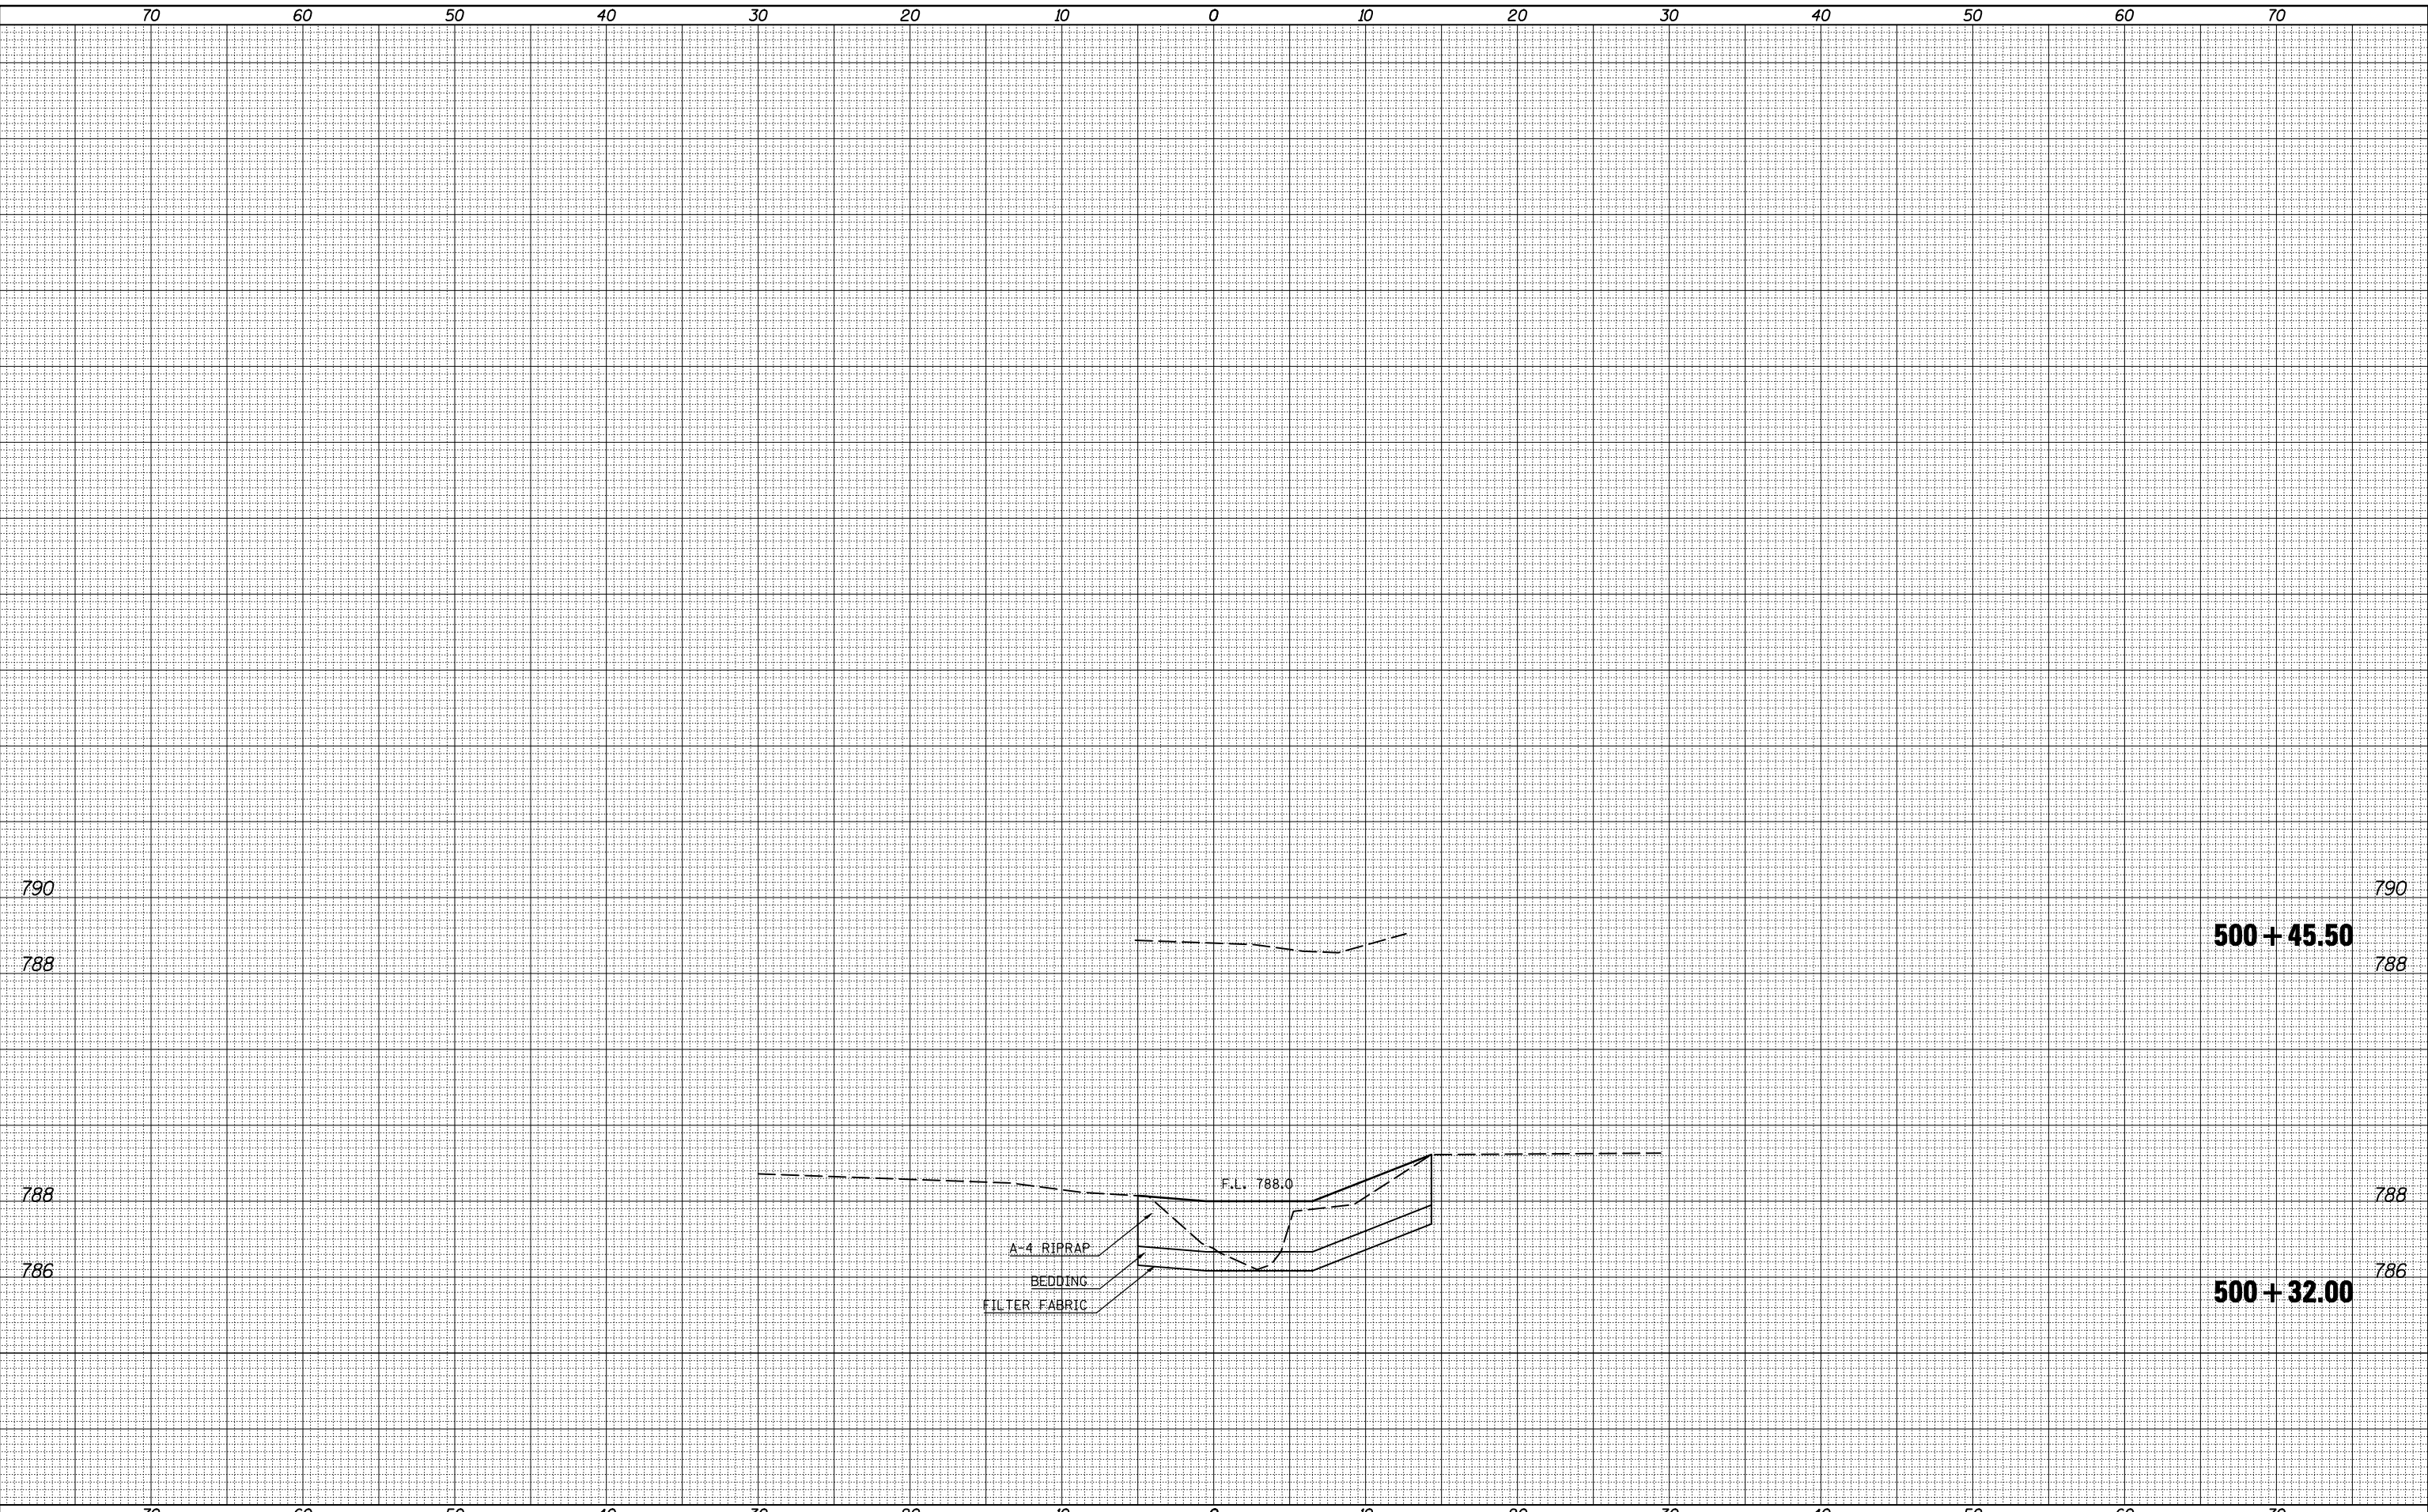

FILE NAME =	USER NAME = hoganbj	DESIGNED -	REVISSED -	STATE OF ILLINOIS DEPARTMENT OF TRANSPORTATION	STA. 966 + 70.10 DRAINAGE STR. IMPROVEMENT # 15 B		F.A.I. RTE. =	SECTION	COUNTY	TOTAL SHEETS	SHEET NO.
ca:\pw\work\p\dot\hoganbj\d0239506\0570550-shr	xs.966.dgn	DRAWN -	REVISSED -		74	(57-20(1),21,22)RS-3	MCLEAN	150	138		
PLOT SCALE = 10.0000 ' / IN.	CHECKED -	REVISSED -	SCALE:		SHEET NO.	OF SHEETS	STA. 500+32.00 TO STA. 500+45.50	CONTRACT NO. 70550			
PLOT DATE = 10/21/2010	DATE -	REVISSED -	ILLINOIS FED. AID PROJECT								