


70 60 50 40 30 20 10 0 10 20 30 40 50 60 70

BY	DATE
FINAL SURVEY	SURVEYED
NOTE BOOK	PLOTTED
NO.	TEMPLATE
	AREAS
	CHECKED

BY	DATE
ORIGINAL SURVEY	SURVEYED
NOTE BOOK	PLOTTED
NO.	TEMPLATE
	AREAS
	CHECKED

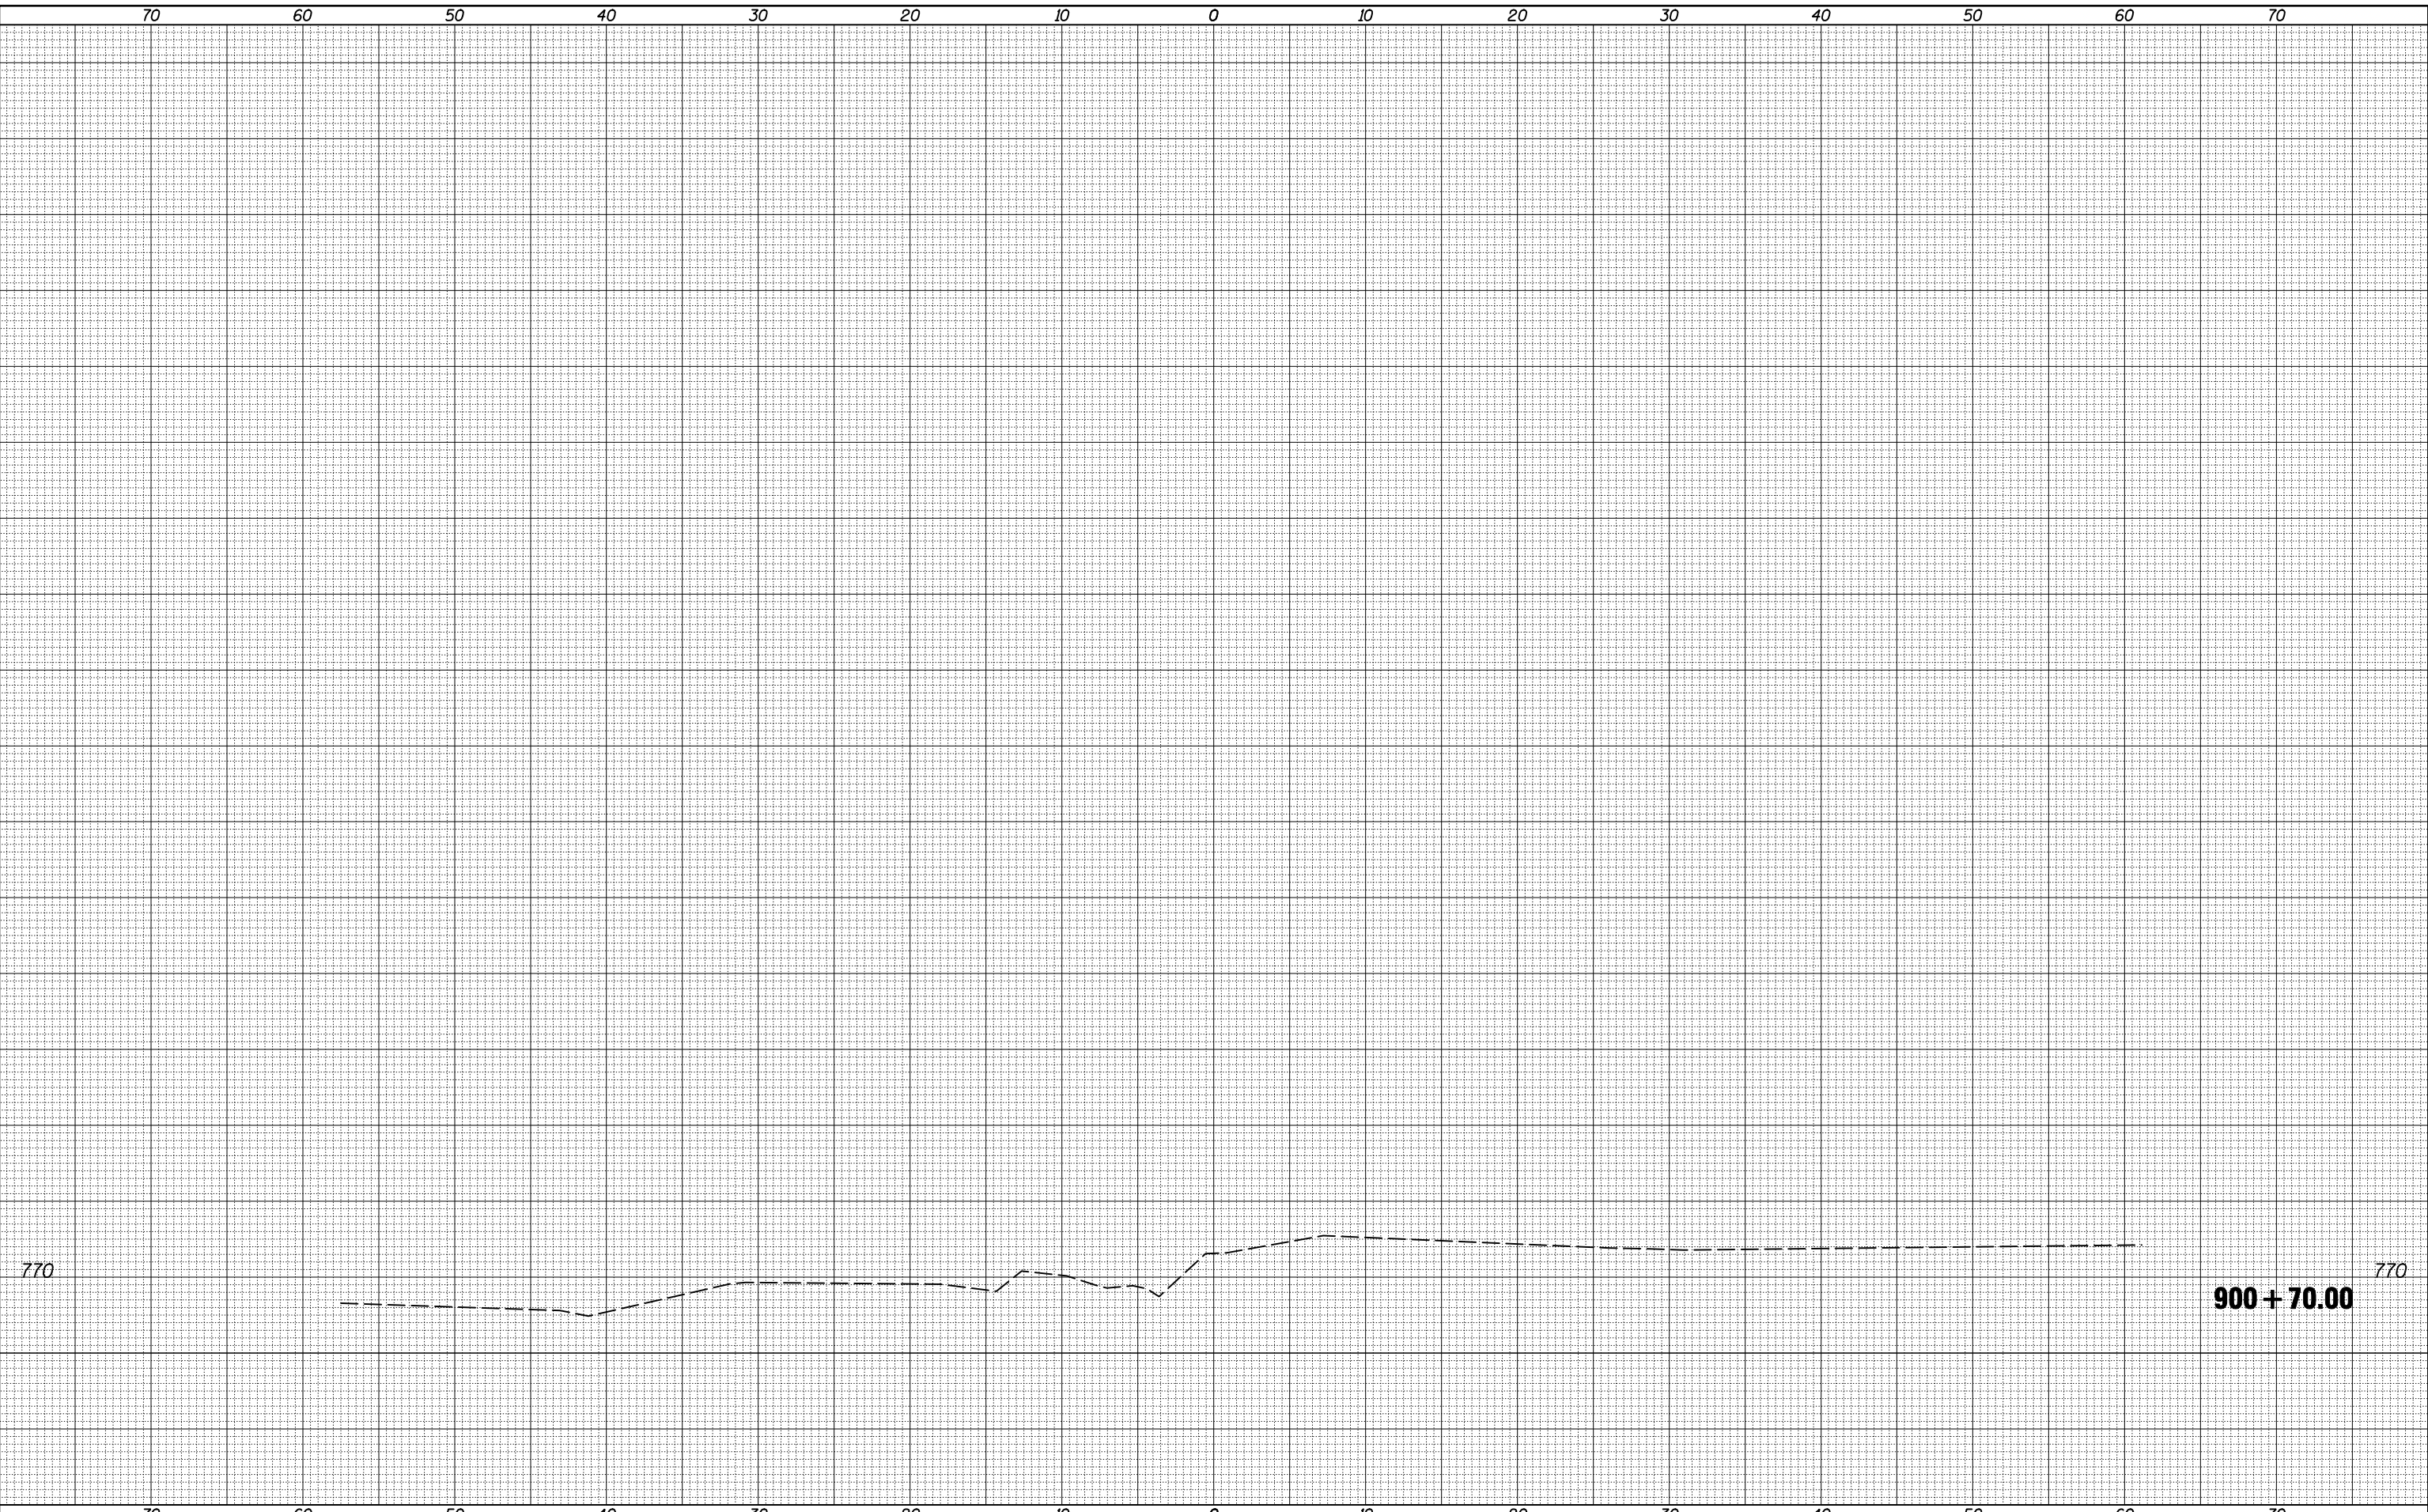

70 60 50 40 30 20 10 0 10 20 30 40 50 60 70

FILE NAME = c:\pwwork\pwwork\hoganbj\d0239506\0570550-sh...
 USER NAME = hoganbj
 PLOT SCALE = 10.0000' / IN.
 PLOT DATE = 10/21/2010

DESIGNED -
 DRAWN -
 CHECKED -
 DATE -

REVISÉD -
 REVISÉD -
 REVISÉD -
 REVISÉD -

**STATE OF ILLINOIS
 DEPARTMENT OF TRANSPORTATION**

**STA. 1069 + 62
 DRAINAGE STR. IMPROVEMENT # 20**

SCALE: SHEET NO. OF SHEETS STA. 900+70.00 TO STA. 900+70.00

F.A.I. RTE.	SECTION	COUNTY	TOTAL SHEETS	SHEET NO.
74	(57-20(1),21,22)RS-3	MCLEAN	150	143
CONTRACT NO. 70550			ILLINOIS FED. AID PROJECT	