


BY	DATE
FINAL SURVEY	SURVEYED
NOTE BOOK	PLOTTED
NO.	TEMPLATE
	AREAS CHECKED
	AREAS CHECKED

BY	DATE
ORIGINAL SURVEY	SURVEYED
NOTE BOOK	PLOTTED
NO.	TEMPLATE
	AREAS CHECKED
	AREAS CHECKED

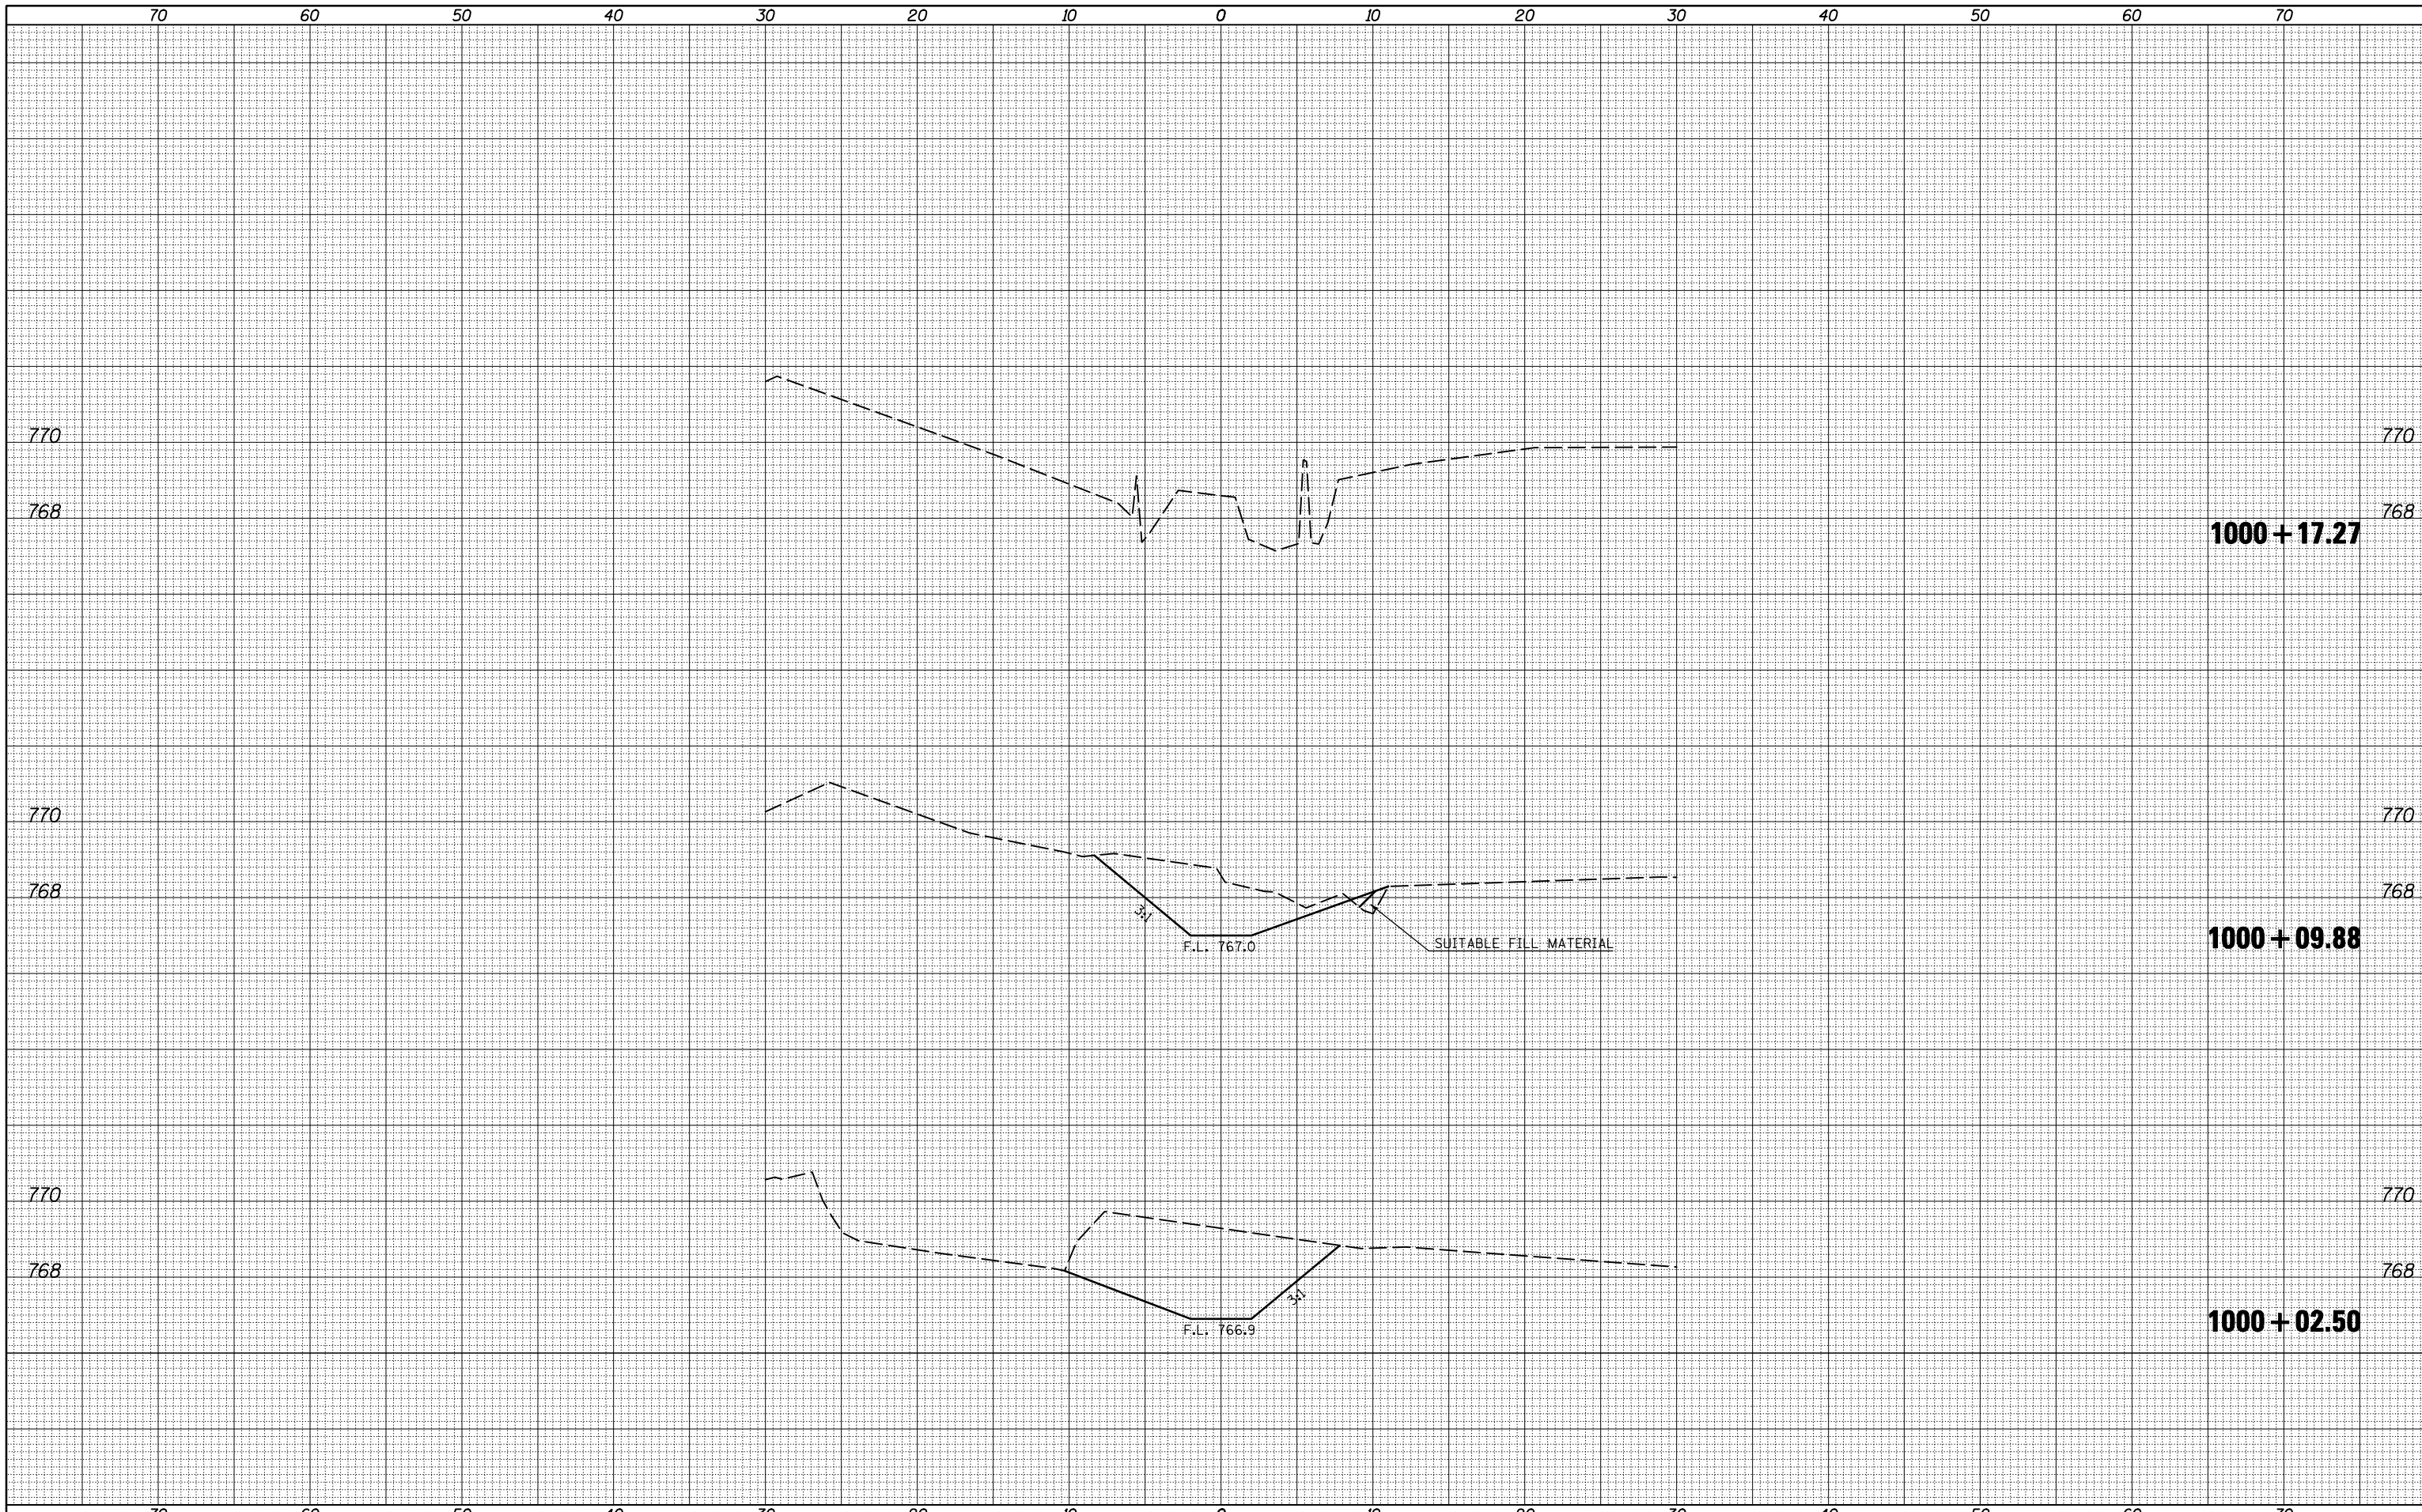

FILE NAME =
 c:\pwwork\pwwork\hoganbj\d0239506\0570550-shr.xls.18N.dgn

USER NAME = hoganbj	DESIGNED -	REVISÉD -
PLOT SCALE = 10.0000' / IN.	DRAWN -	REVISÉD -
PLOT DATE = 10/21/2010	CHECKED -	REVISÉD -
	DATE -	REVISÉD -

**STATE OF ILLINOIS
DEPARTMENT OF TRANSPORTATION**

**STA. 18+00 NORTH SIDE
DRAINAGE STR. IMPROVEMENT # 21**

SCALE: SHEET NO. OF SHEETS STA. 1000+02.50 TO STA. 1000+17.27

F.A.I. RTE.	SECTION	COUNTY	TOTAL SHEETS	SHEET NO.
74	(57-20(1),21,22)RS-3	MCLEAN	150	144
CONTRACT NO. 70550			ILLINOIS FED. AID PROJECT	