


DATE	
BY	
SURVEYED	
PLOTTED	
TEMPLATE	
AREAS	
CHECKED	
FINAL SURVEY	
NOTE BOOK	
NO.	

DATE	
BY	
SURVEYED	
PLOTTED	
TEMPLATE	
AREAS	
CHECKED	
ORIGINAL SURVEY	
NOTE BOOK	
NO.	

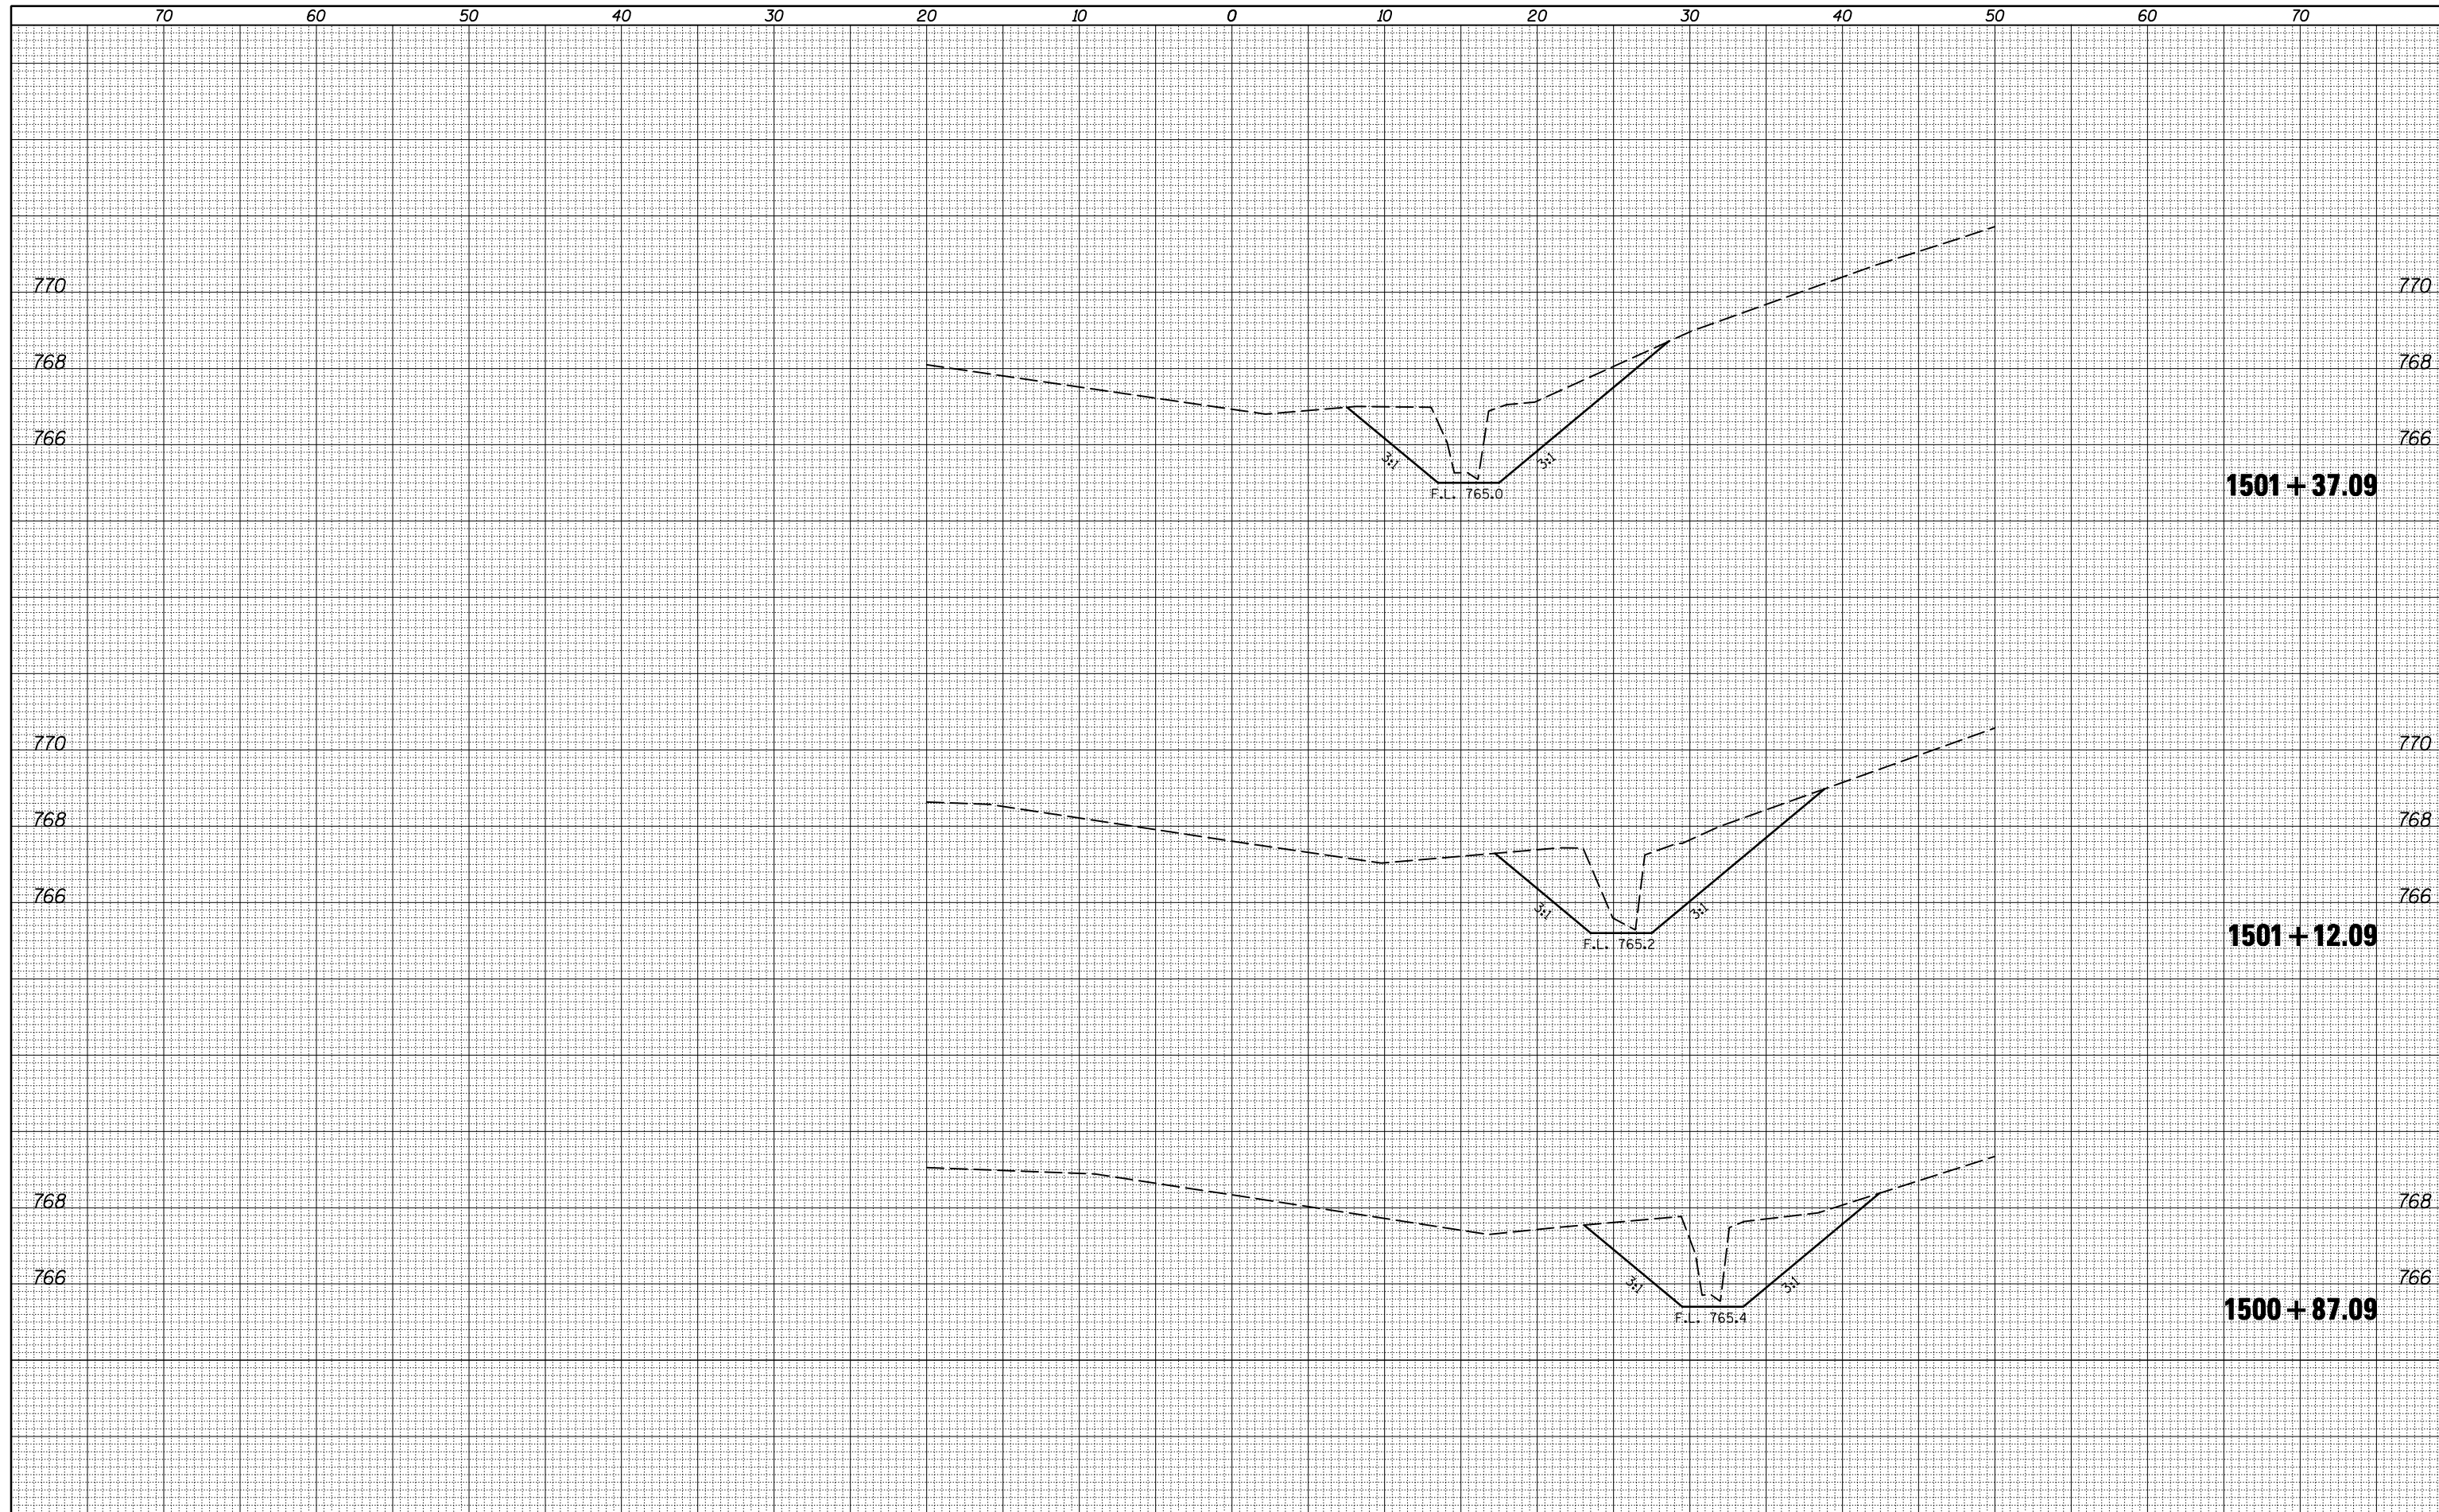

FILE NAME =	USER NAME = hoganbj	DESIGNED -	REVISED -	STATE OF ILLINOIS DEPARTMENT OF TRANSPORTATION	STA. 18+00 SOUTH SIDE DRAINAGE STR. IMPROVEMENT # 21		F.A.I. RTE.	SECTION	COUNTY	TOTAL SHEETS	SHEET NO.
ca:\pw\work\p\dot\hoganbj\d0239506\0570550-shr-xs.18S.dgn		DRAWN -	REVISED -		74	(57-20(1),21,22)RS-3	MCLEAN	150	146		
PLOT SCALE = 10.0000' / IN.		CHECKED -	REVISED -		SCALE:		SHEET NO. OF SHEETS		CONTRACT NO. 70550		
PLOT DATE = 10/21/2010		DATE -	REVISED -		STA. 1500+87.09 TO STA. 1501+37.09		ILLINOIS FED. AID PROJECT				