


DATE	
BY	
FINAL SURVEY NO.	
SURVEYED PLOTTED AREAS CHECKED	
TEMPLATE	
NOTE BOOK	
AREAS CHECKED	

DATE	
BY	
ORIGINAL SURVEY NO.	
SURVEYED PLOTTED AREAS CHECKED	
TEMPLATE	
NOTE BOOK	
AREAS CHECKED	

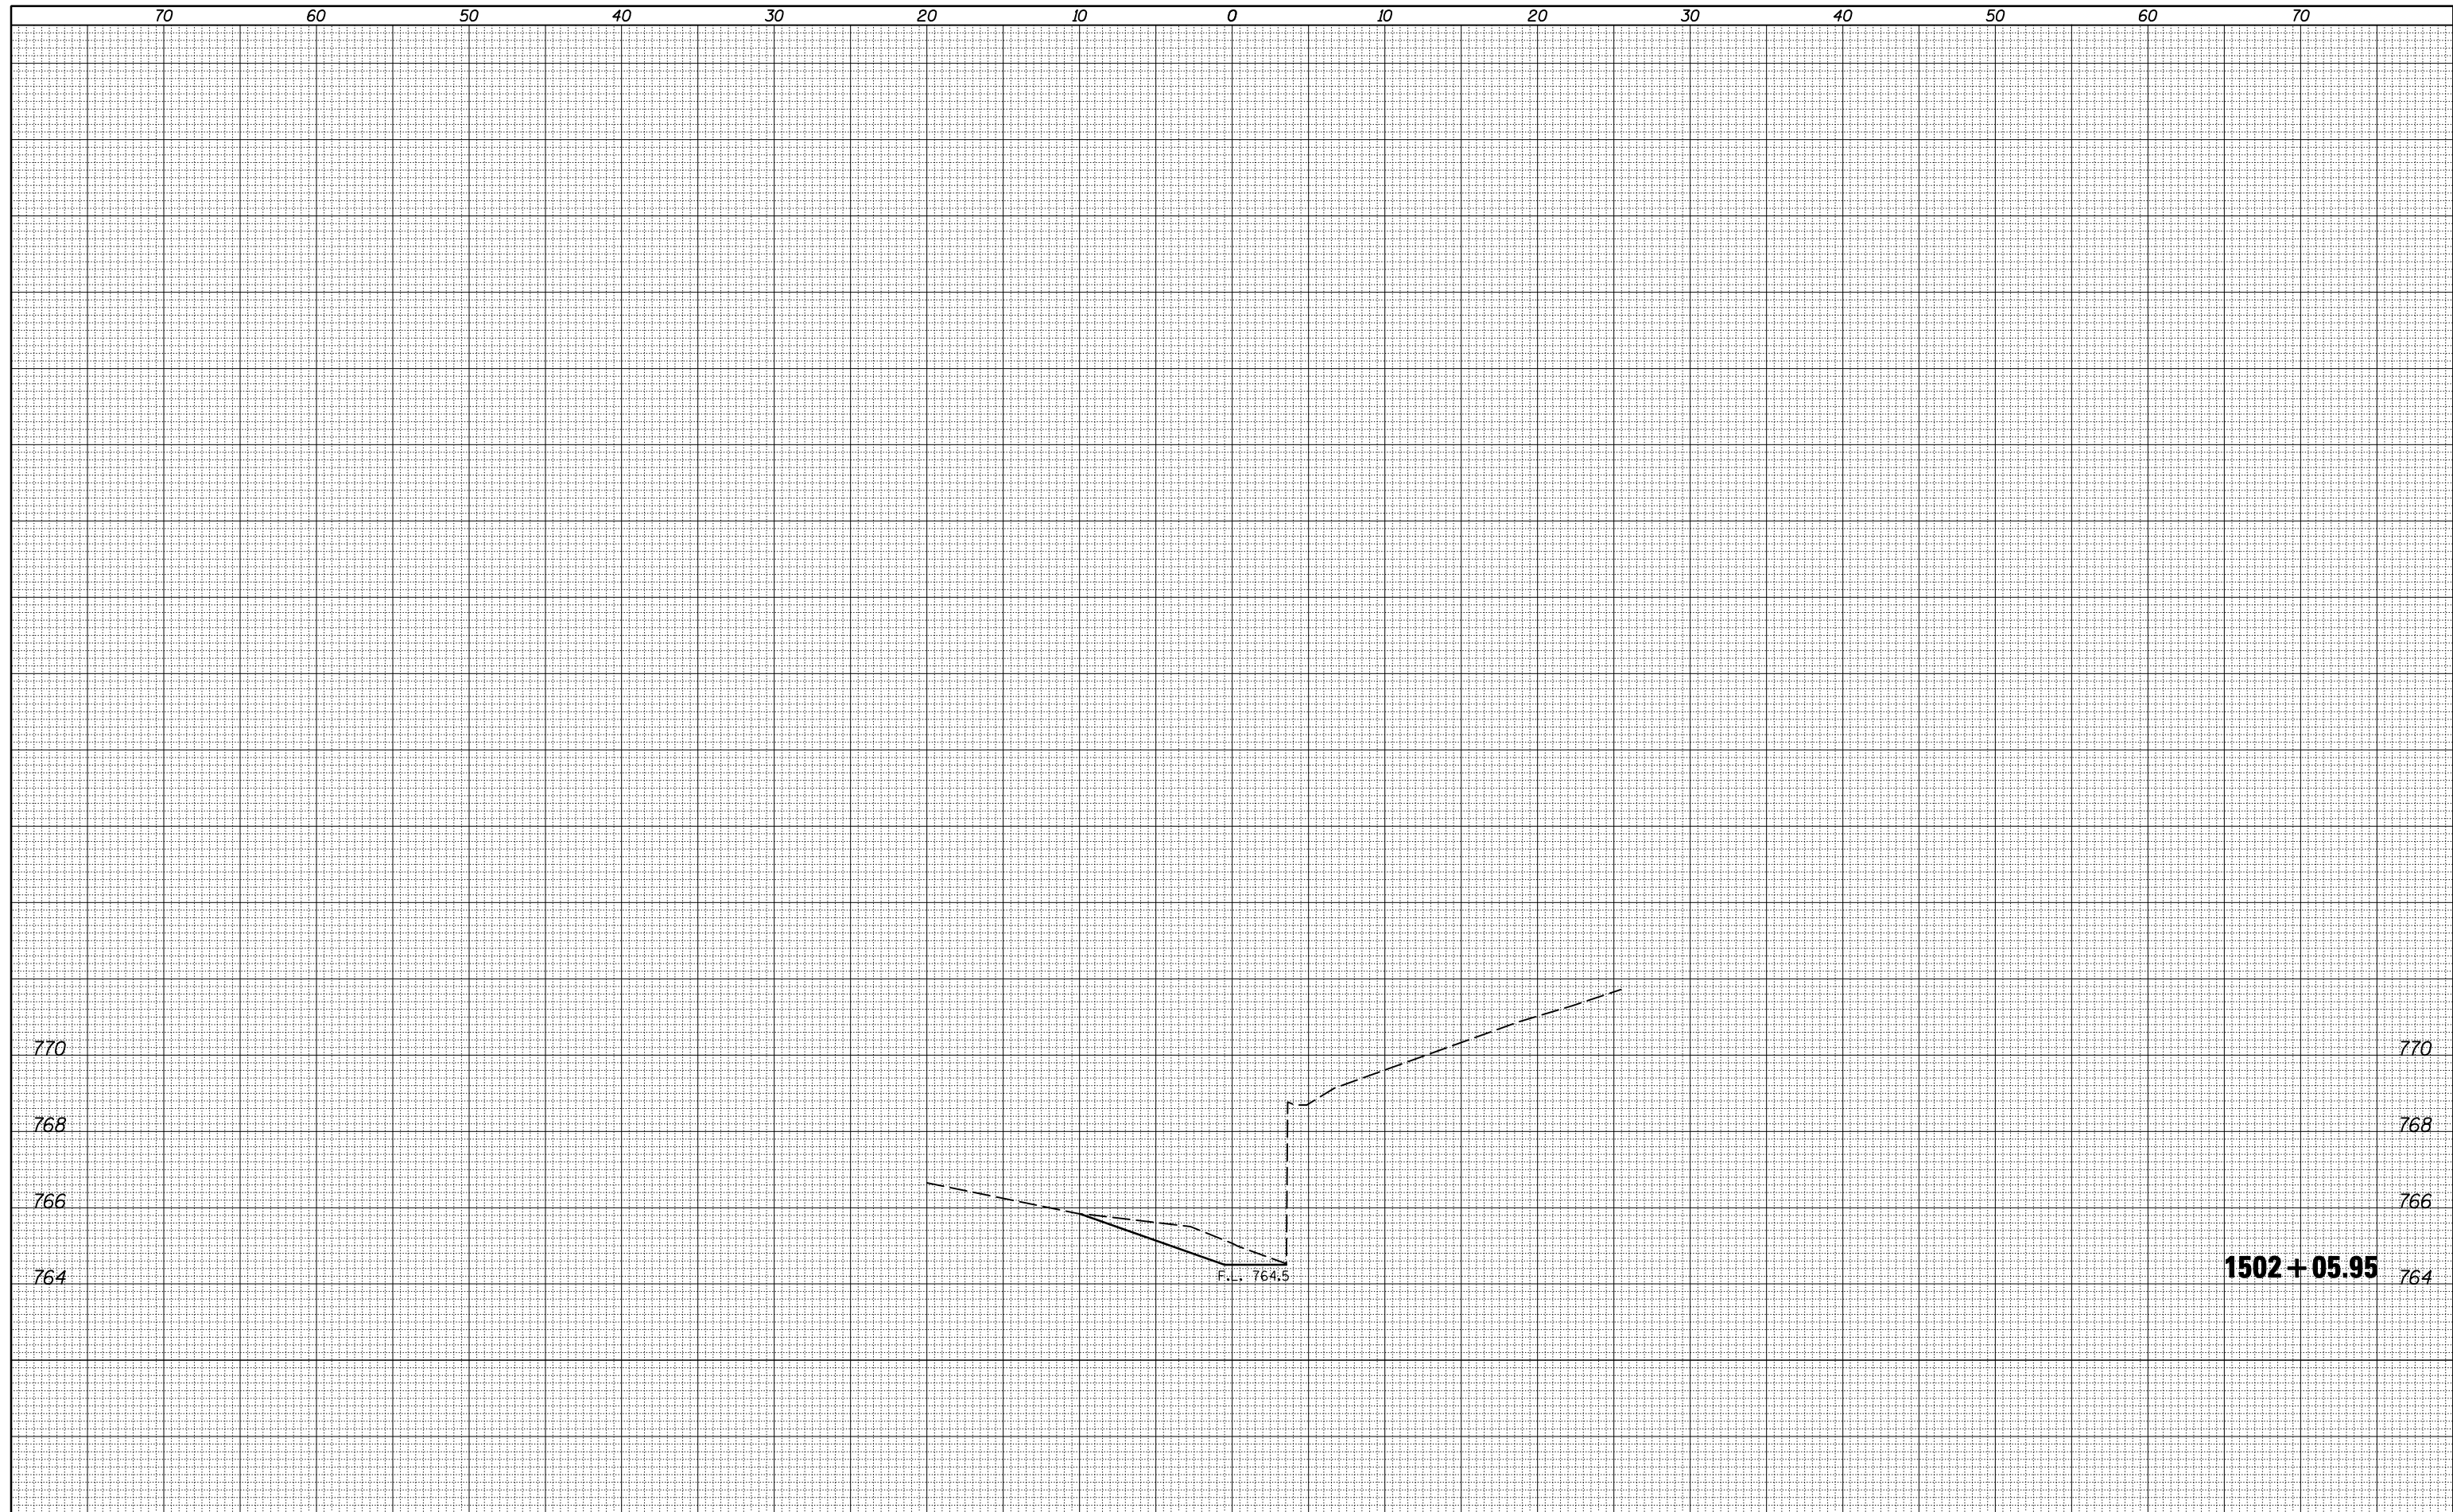

FILE NAME = c:\pw\work\p\dot\hoganbj\d0239506\0570550-sh\rs.18S.dgn

USER NAME = hoganbj	DESIGNED -	REVISÉ -
	DRAWN -	REVISÉ -
PLOT SCALE = 10.0000' / IN.	CHECKED -	REVISÉ -
PLOT DATE = 10/21/2010	DATE -	REVISÉ -

**STATE OF ILLINOIS  
DEPARTMENT OF TRANSPORTATION**

**STA. 18+00 SOUTH SIDE  
DRAINAGE STR. IMPROVEMENT # 21**

SCALE: SHEET NO. OF SHEETS STA. 1502+05.95 TO STA. 1502+05.95

F.A.I. RTE.	SECTION	COUNTY	TOTAL SHEETS	SHEET NO.
74	(57-20(1),21,22)RS-3	MCLEAN	150	148
CONTRACT NO. 70550			ILLINOIS FED. AID PROJECT	