


EXISTING TYPICAL SECTION


STATION TO STATION
268+34.00 (IL 32) 277+12.59 (IL 105)

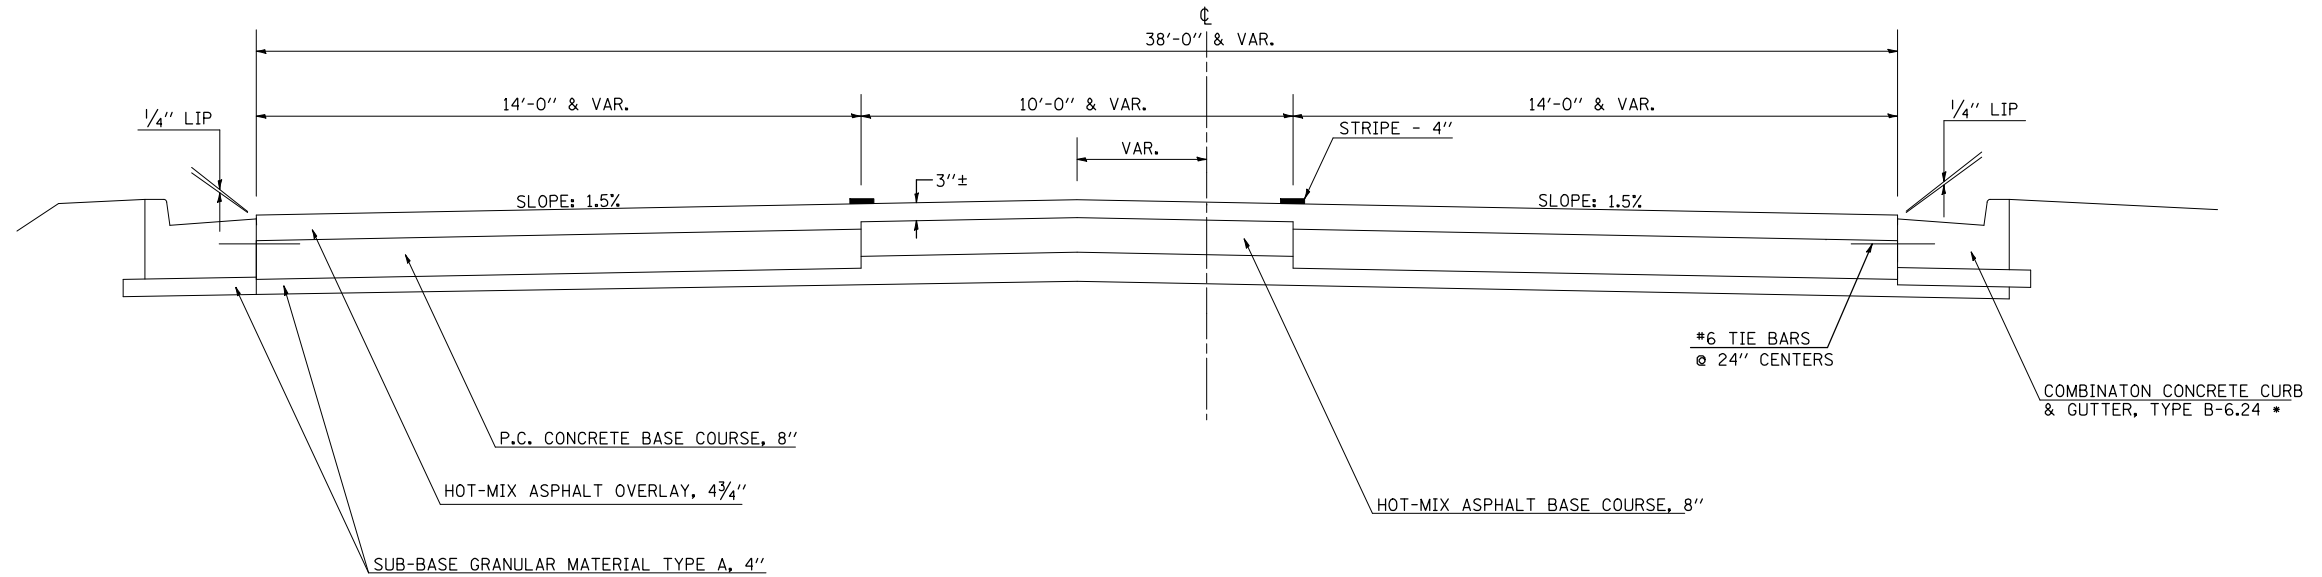

* LT. STATION 269+38.90 TO LT. STATION 271+07.80
RT. STATION 269+80.00 TO RT. STATION 271+17.80

PROPOSED TYPICAL SECTION

STATION TO STATION
271+04.73 271+39.27

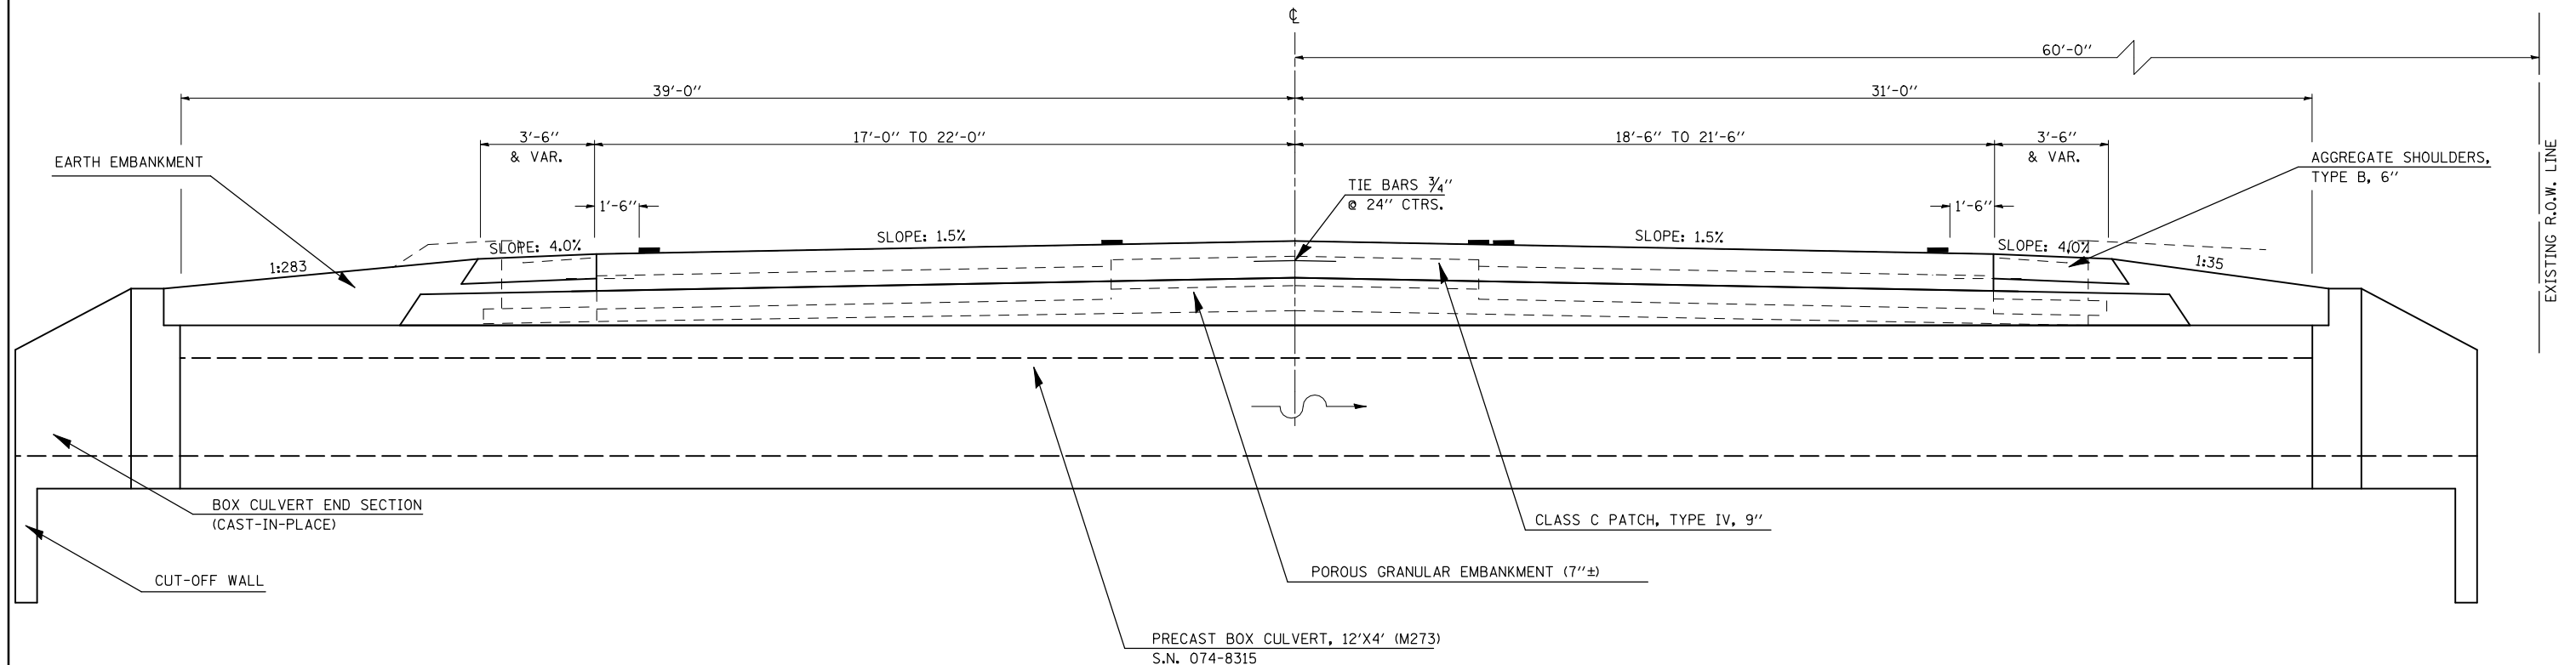

FILE NAME =	USER NAME = hennessdm	DESIGNED -	REVISED -	STATE OF ILLINOIS DEPARTMENT OF TRANSPORTATION	EXISTING & PROPOSED TYPICAL SECTION S.N. 074-8315 (CULVERT #4)	F.A.P. RTE.	SECTION	COUNTY	TOTAL SHEETS	SHEET NO.	
ct:\pw\work\p\dot\hennessdm\d0184799\0570800-sh1-Typica1.dgn		DRAWN -	REVISED -			741	(8,9,10)CR	Platt	65	10	
PLOT SCALE = 40.0000' / IN.		CHECKED -	REVISED -			CONTRACT NO. 70800			ILLINOIS FED. AID PROJECT		
PLOT DATE = 10/19/2010		DATE -	REVISED -			SCALE:	SHEET NO. 4 OF 4 SHEETS	STA.	TO STA.		