


DATE	
BY	
SURVEYED	
PLOTTED	
TEMPLATE	
AREAS	
CHECKED	
FINAL SURVEY	
NOTE BOOK	
NO.	

DATE	
BY	
SURVEYED	
PLOTTED	
TEMPLATE	
AREAS	
CHECKED	
ORIGINAL SURVEY	
NOTE BOOK	
NO.	

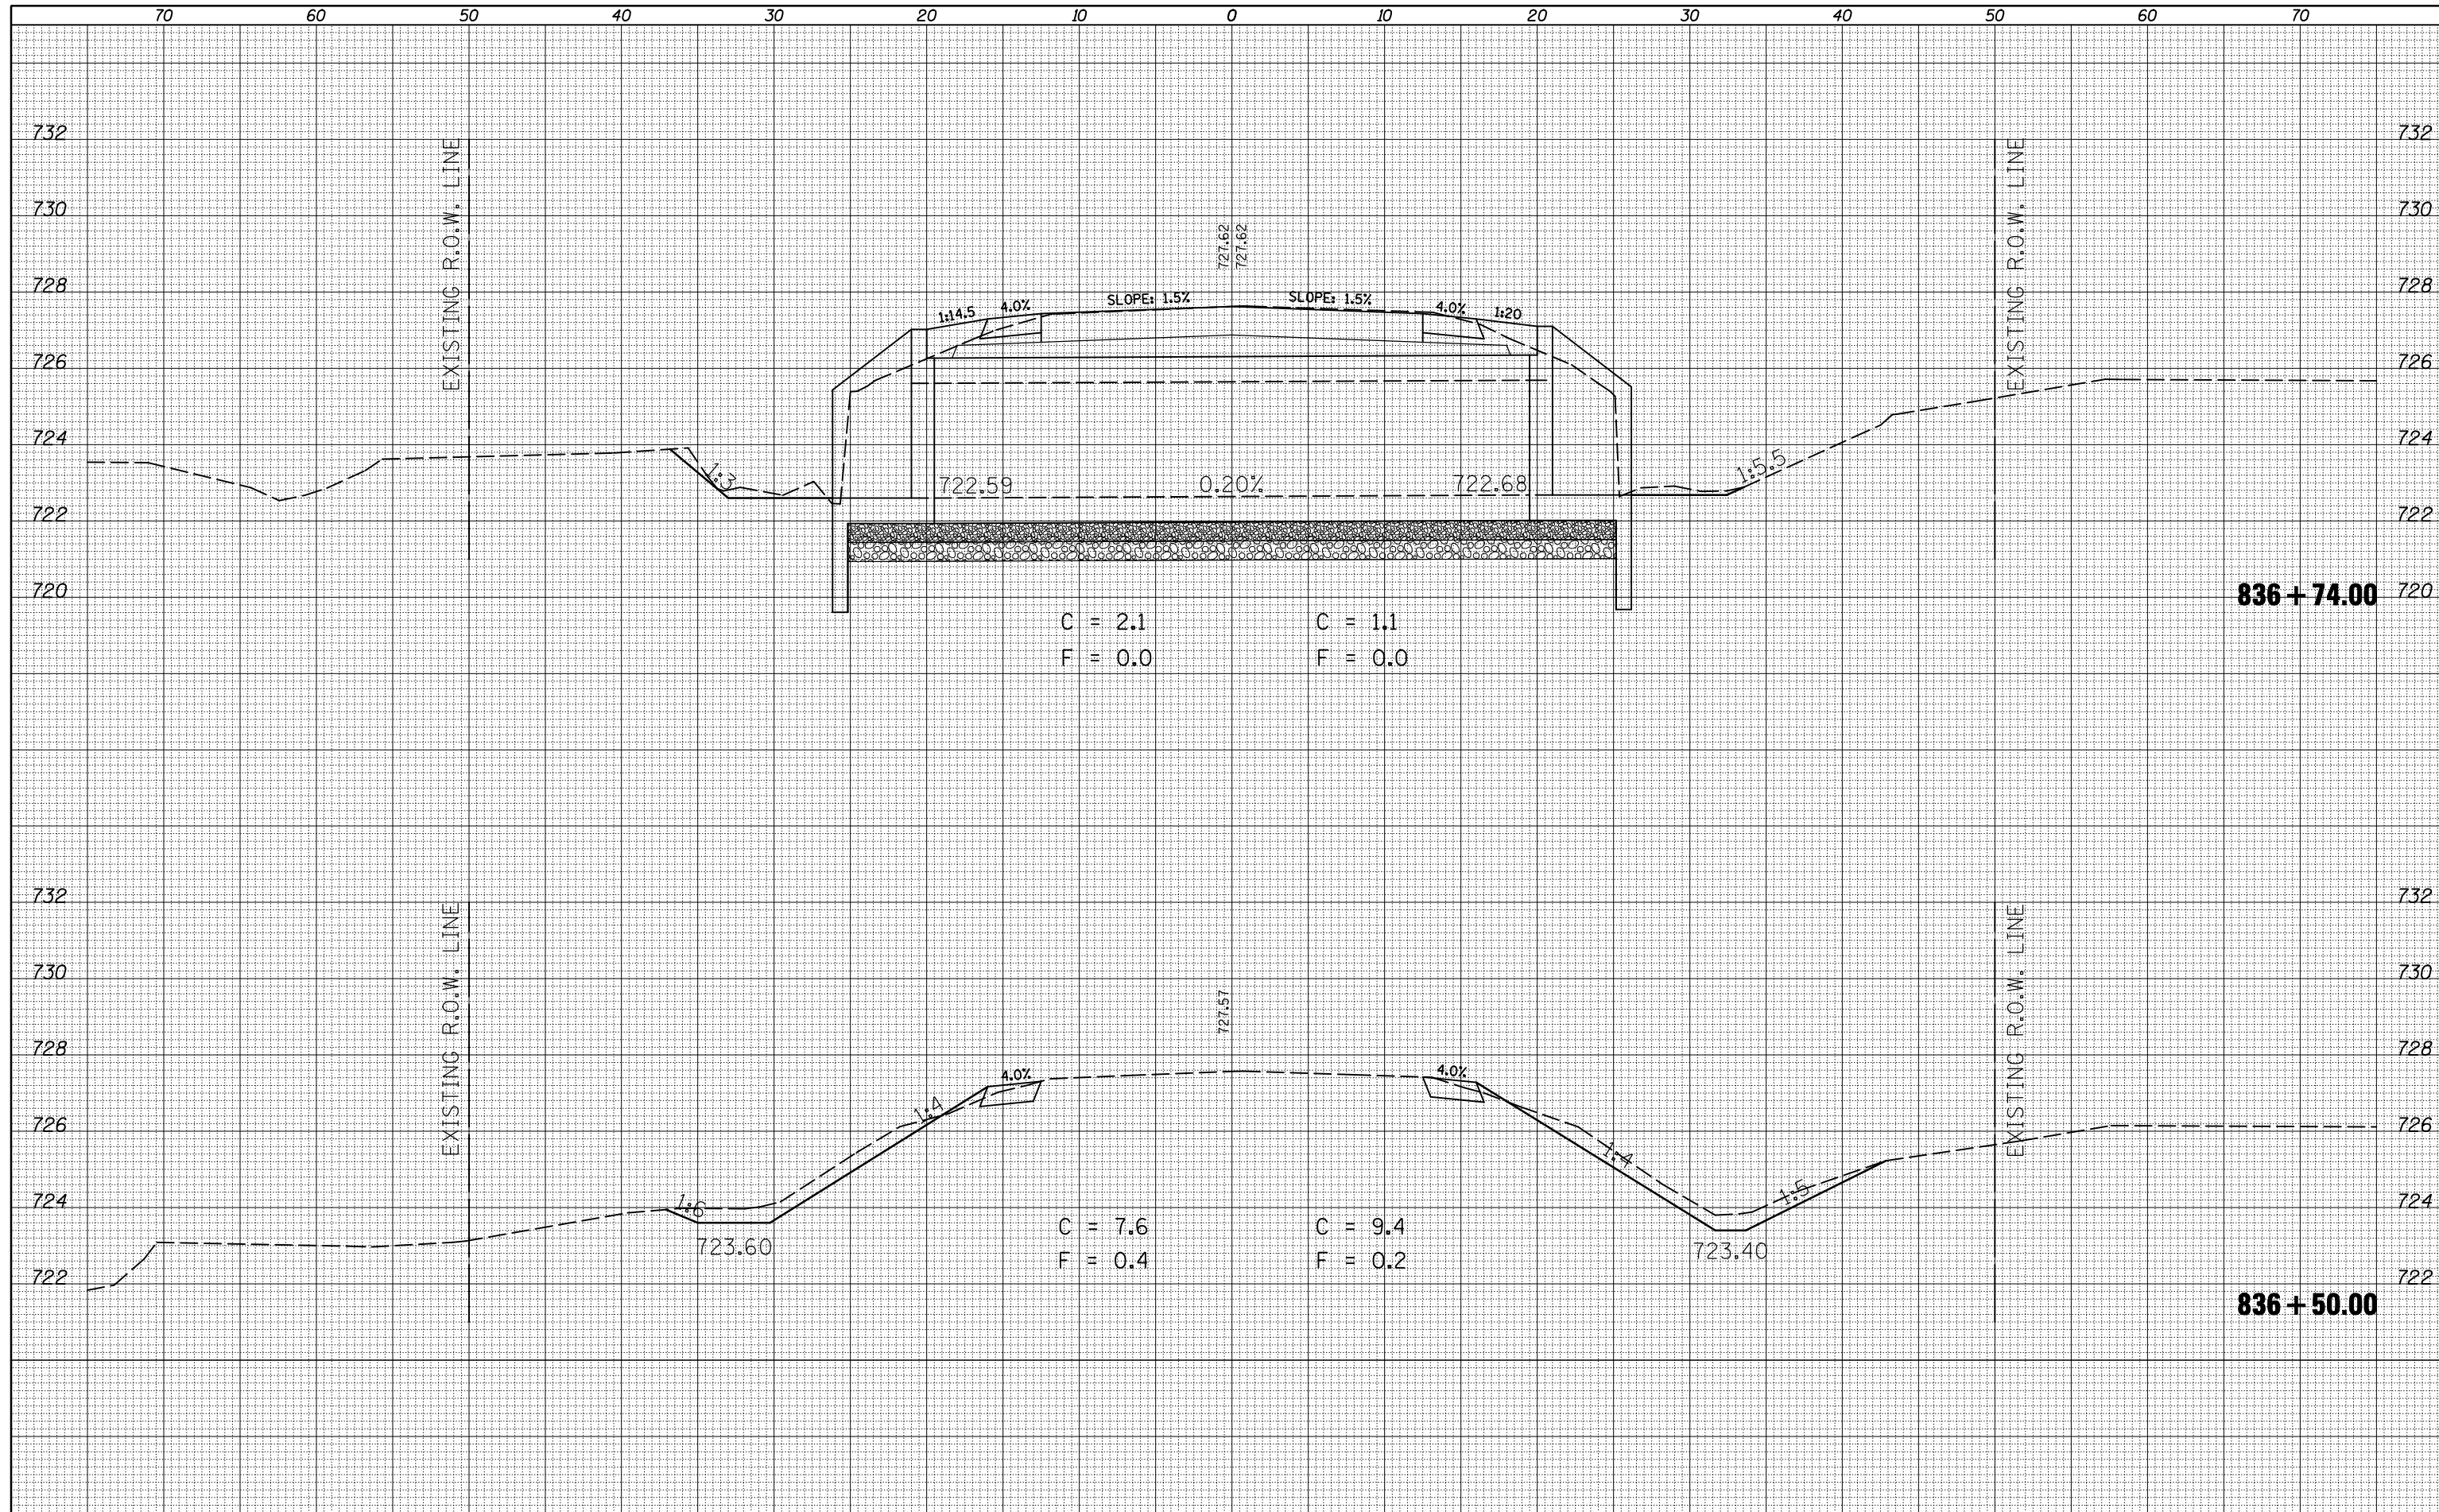

FILE NAME =
ca:\pwork\pwork\hennesdm\d0184799\0570800-shr-xssht-culvert_3.dgn

USER NAME = hennesdm
PLOT SCALE = 10.0000 "/ IN.
PLOT DATE = 10/20/2010

DESIGNED -
DRAWN -
CHECKED -
DATE -

REVISED -
REVISED -
REVISED -
REVISED -

**STATE OF ILLINOIS
DEPARTMENT OF TRANSPORTATION**

CROSS SECTIONS S.N. 074-8065 (CULVERT #3)

SCALE: SHEET NO. 2 OF 4 SHEETS STA. 836+50.00 TO STA. 836+74.00

F.A.P. RTE.	SECTION	COUNTY	TOTAL SHEETS	SHEET NO.
741	(8,9,10)CR	PIATT	65	51
ILLINOIS FED. AID PROJECT			CONTRACT NO. 70800	