


40 30 20 10 0 10 20 30 40 50 60 70 80 90 100

*AREAS WITH MINIMAL DISTURBANCE TO CORRECT THE DITCH FLOWLINE
WILL BE PAID FOR AS 'DITCH CLEANING (FOOT)'.


DATE	
BY	
FINISHED SURVEY	
PLOTTED TEMPLATE	
NOTE BOOK	
AREAS CHECKED	
NO.	

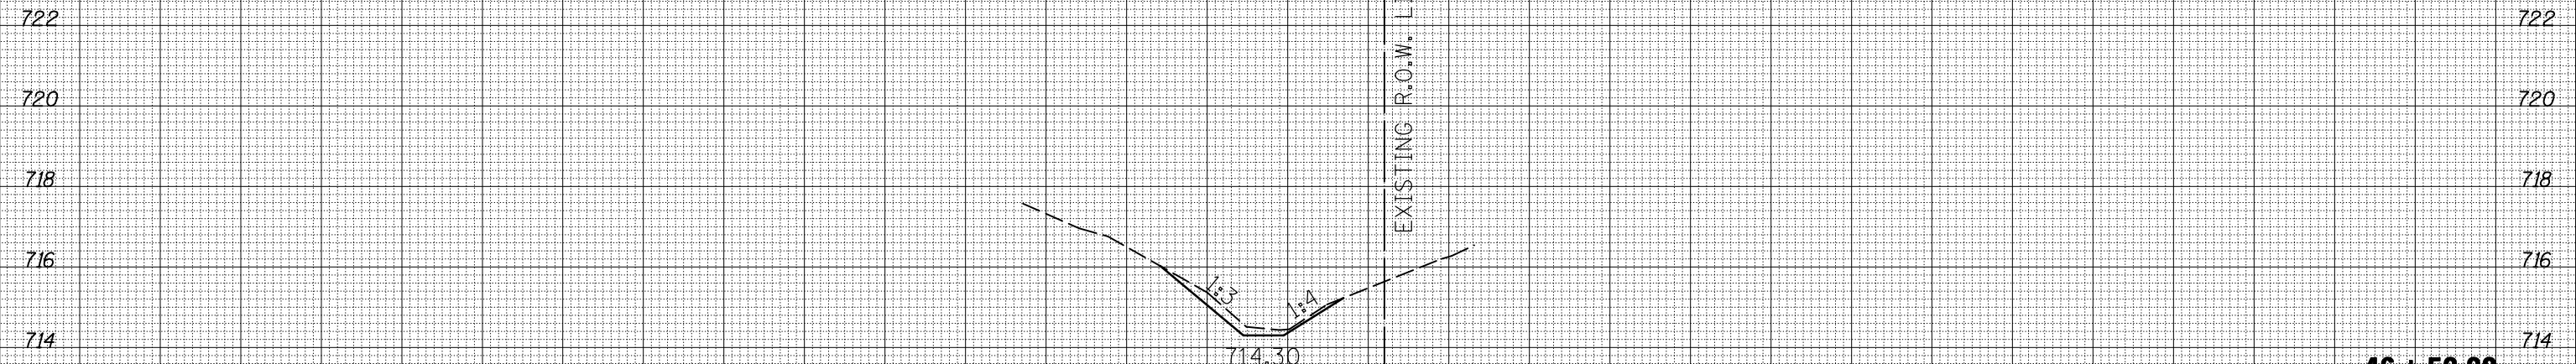

C = 1.8*
F = 0.0

46 + 50.00

DATE	
BY	
ORIGINAL SURVEY	
PLOTTED TEMPLATE	
NOTE BOOK	
AREAS CHECKED	
NO.	

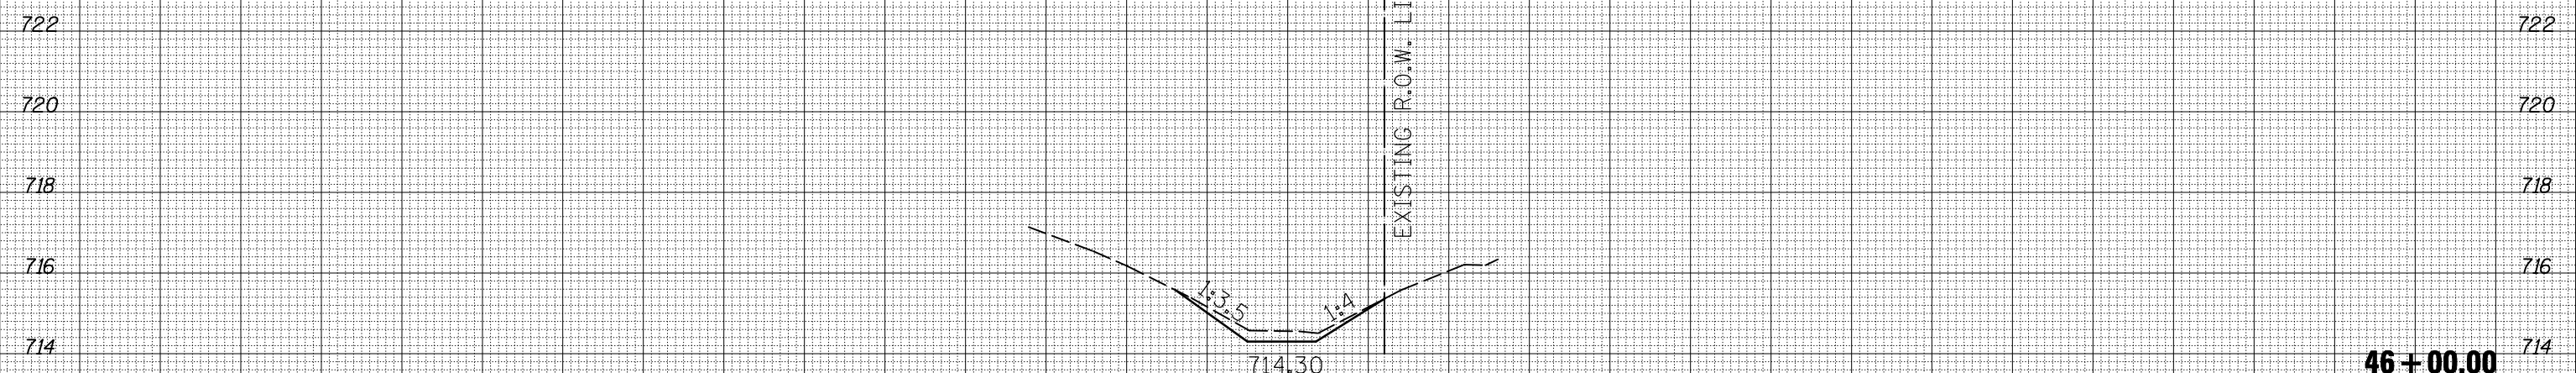

C = 2.2*
F = 0.0

46 + 00.00