


EXISTING TYPICAL SECTION F.A.I. 39

STA. 110+00.00 TO STA. 144+50.00

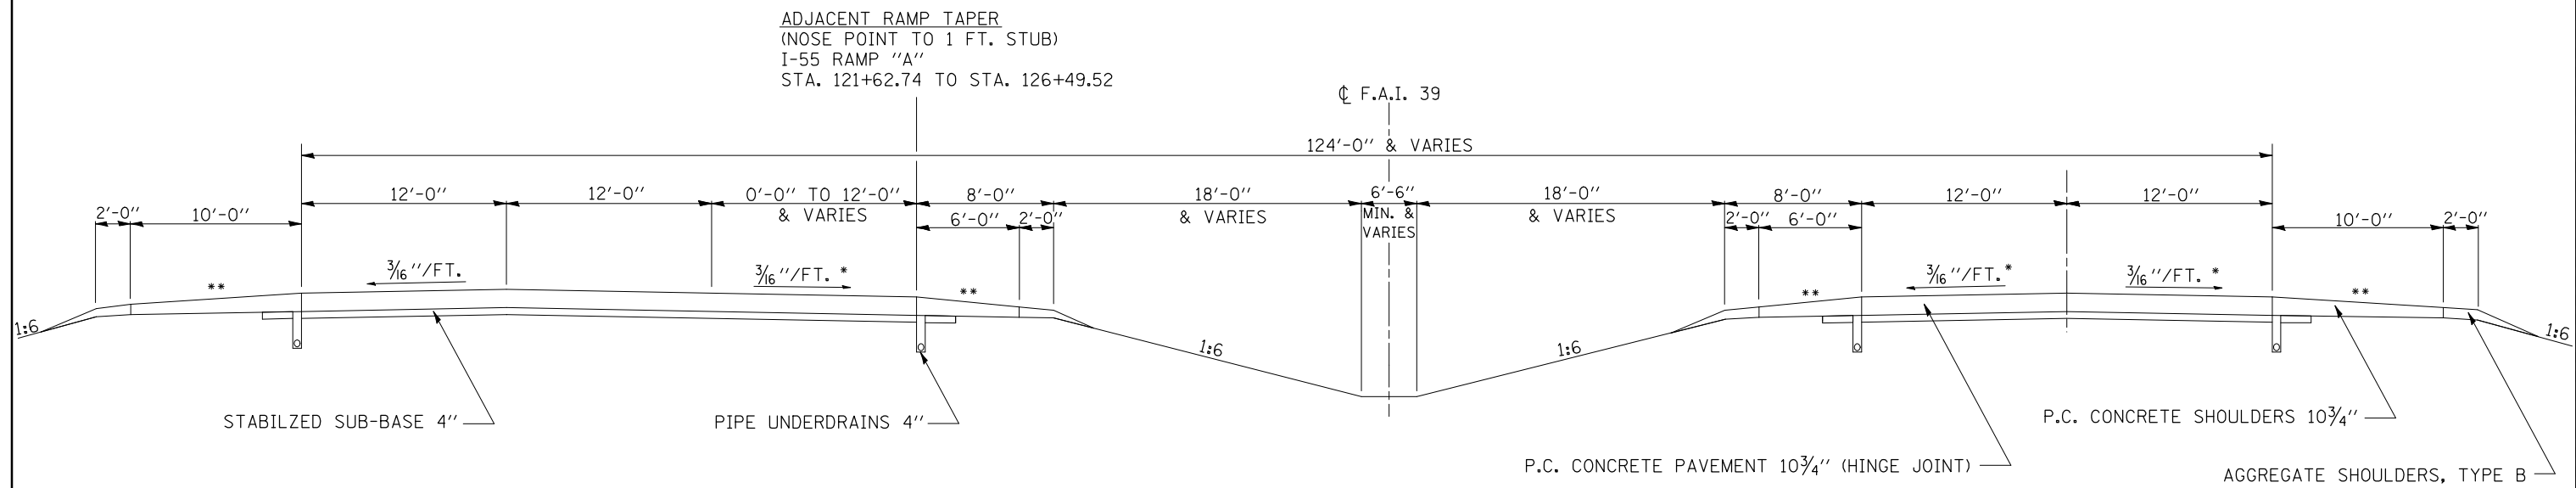

- * SLOPE VARIES FOR SUPERELEVATION IN CURVES
- ** SLOPE VARIES IN SUPERELEVATION WITH MAXIMUM OF 0.08 FT/FT DIFFERENCE

| | | | |
|---|-----------------------------|----------------|-----------|
| FILE NAME = | USER NAME = bucklesj | DESIGNED - RLA | REVISED - |
| ct:\pw\work\p\dot\bucklesj\0239130\0570878-sh-typical.dgn | | DRAWN - RLA | REVISED - |
| | PLOT SCALE = 40.0000' / IN. | CHECKED - JMS | REVISED - |
| | PLOT DATE = 10/19/2010 | DATE - 9/24-10 | REVISED - |

**STATE OF ILLINOIS
DEPARTMENT OF TRANSPORTATION**

| | | | |
|---------------------------------|-----------|-----------|-------------|
| EXISTING TYPICAL SECTION | | | |
| SCALE: N/A | SHEET NO. | OF SHEETS | TO STA. N/A |

| F.A.I. RTE. | SECTION | COUNTY | TOTAL SHEETS | SHEET NO. |
|---------------------------|---------------------|--------|--------------|-----------|
| 39 | 57(2,3,4)PATCHING-1 | MCLEAN | 16 | 6 |
| CONTRACT NO. 70878 | | | | |
| ILLINOIS FED. AID PROJECT | | | | |