


SEC 24, T15N, R11W, 3RD PM

F.A. RTE.	SECTION	COUNTY	TOTAL SHEETS	SHEET NO.
8173	(69-HB)BR	MORGAN	63	20
STA. 91+00		TO STA. 97+00		
FED. ROAD DIST. NO.		ILLINOIS FED. AID PROJECT		
<b>CONTRACT NO. 72837</b>				

PLAN	SURVEYED	BY	DATE
NOTED	BY		
NO. _____	NO. _____		

PROFILE	SURVEYED	BY	DATE
NOTED	BY		
NO. _____	NO. _____		

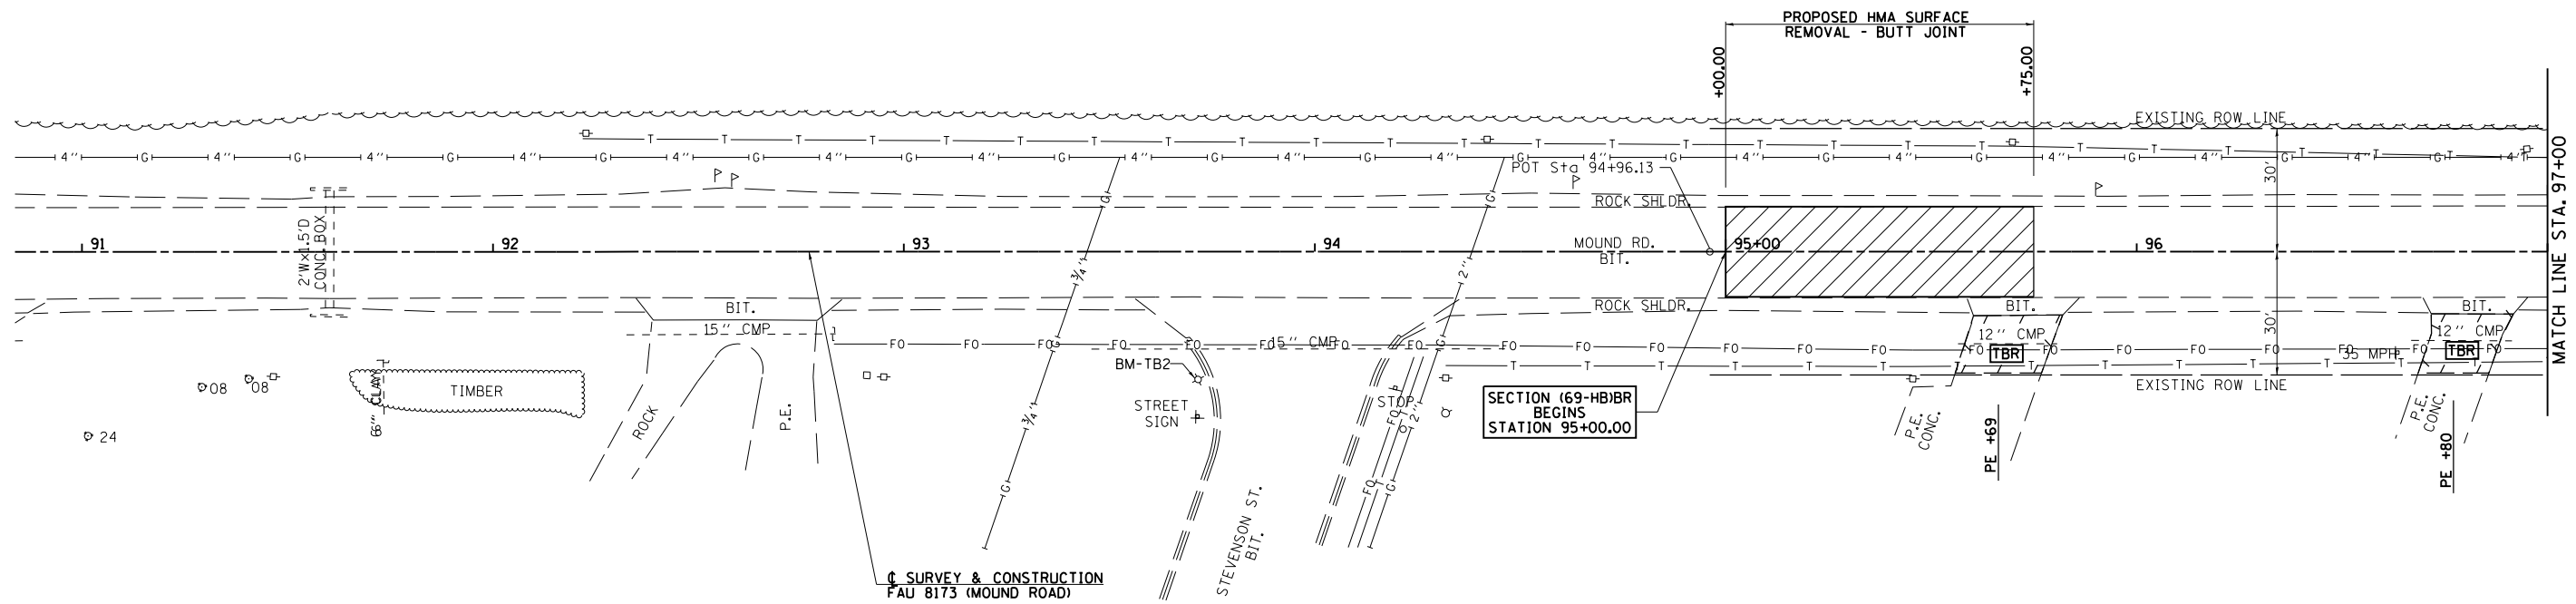

© SURVEY & CONSTRUCTION  
FAU 8173 (MOUND ROAD)

SECTION (69-HB)BR  
BEGINS  
STATION 95+00.00

SEC 25, T15N, R11W, 3RD PM

