


SEC 24, T15N, R11W, 3RD PM

F.A. RTE.	SECTION	COUNTY	TOTAL SHEETS	SHEET NO.
8173	(69-HB)BR	MORGAN	63	22
STA. 103+00		TO STA. 109+00		
FED. ROAD DIST. NO.	ILLINOIS	FED. AID PROJECT		
CONTRACT NO. 72837				

PLAN	SURVEYED	DATE
NOTE BOOK NO.	CHECKED BY	
	BY	
	DATE	

PROFILE	SURVEYED	DATE
NOTE BOOK NO.	CHECKED BY	
	BY	
	DATE	

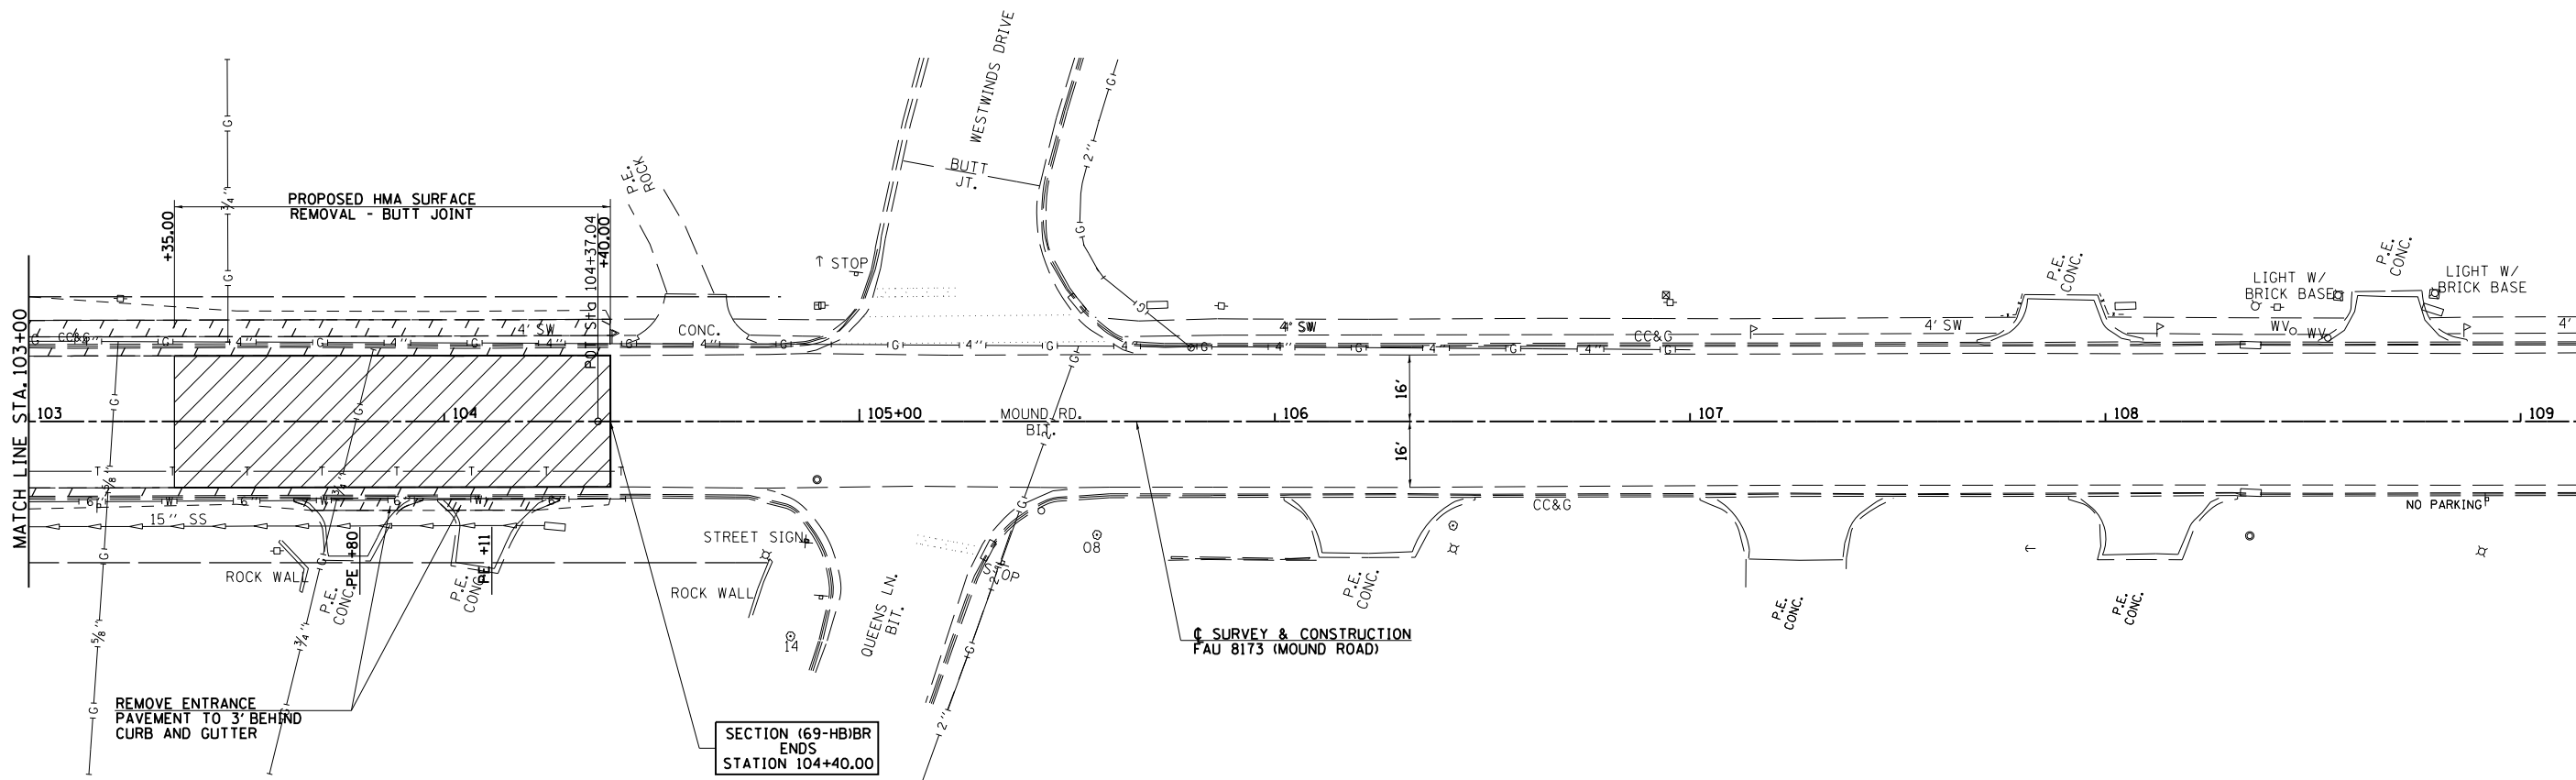

SECTION (69-HB)BR
ENDS
STATION 104+40.00

SEC 25, T15N, R11W, 3RD PM

