
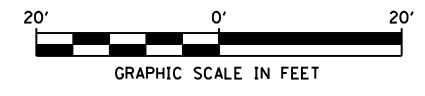




F.A. RTE.	SECTION	COUNTY	TOTAL SHEETS	SHEET NO.
8173	69-HB1BR	MORGAN	63	28
FED. ROAD DIST. NO.	ILLINOIS	FED. AID PROJECT		

CONTRACT NO. 72837

PLAN	SURVEYED	DATE
	PLOTTED	
	NOTED	
	BY	
	NO. OF	
	CADD FILE NAME	

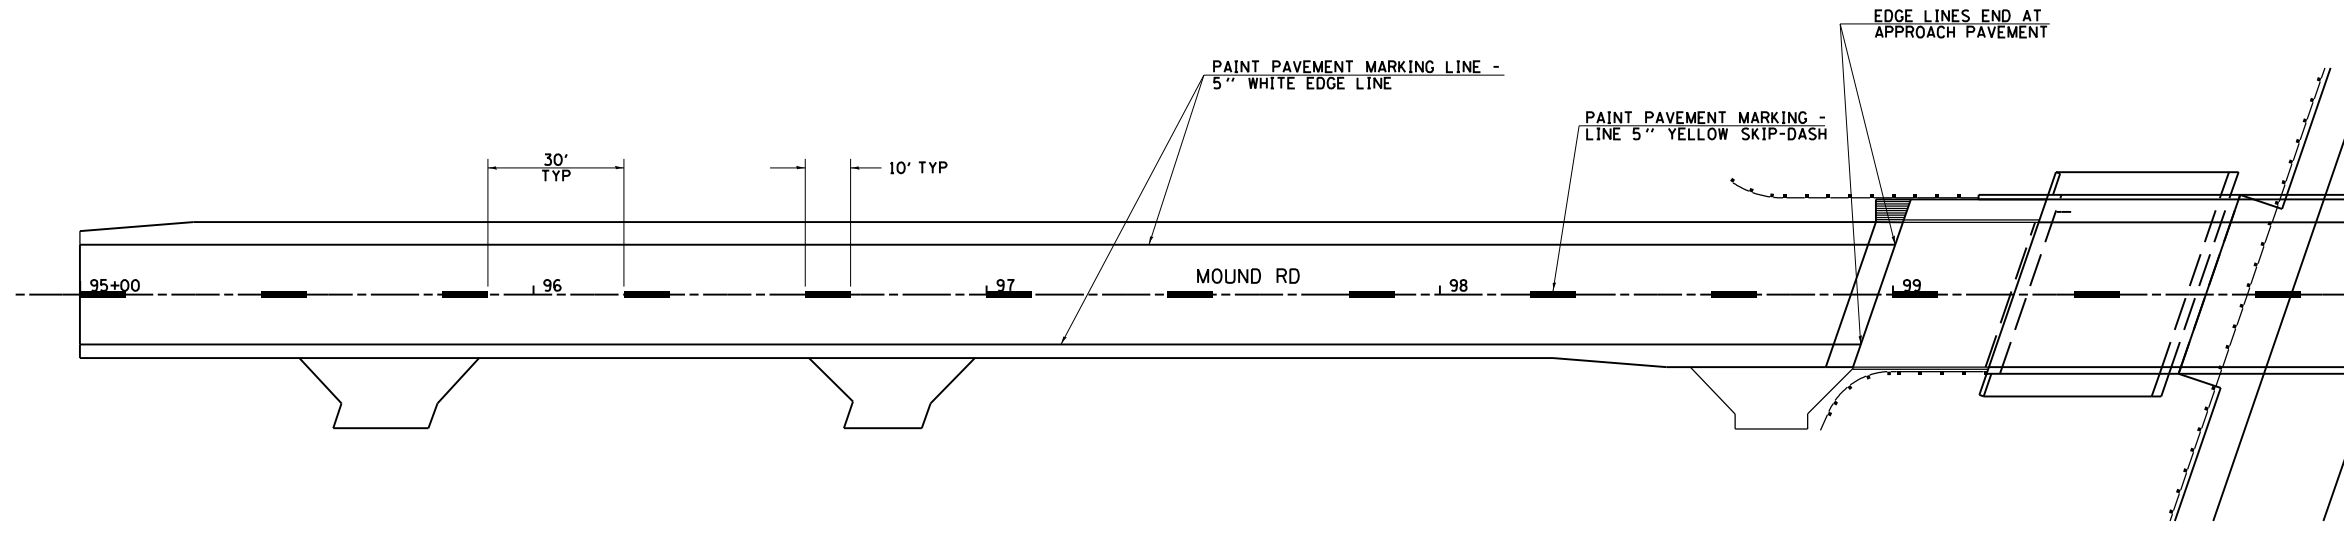

PROFILE	SURVEYED	DATE
	PLOTTED	
	NOTED	
	BY	
	NO. OF	
	STRUCTURE NOTATIONS CHKD	

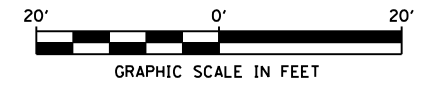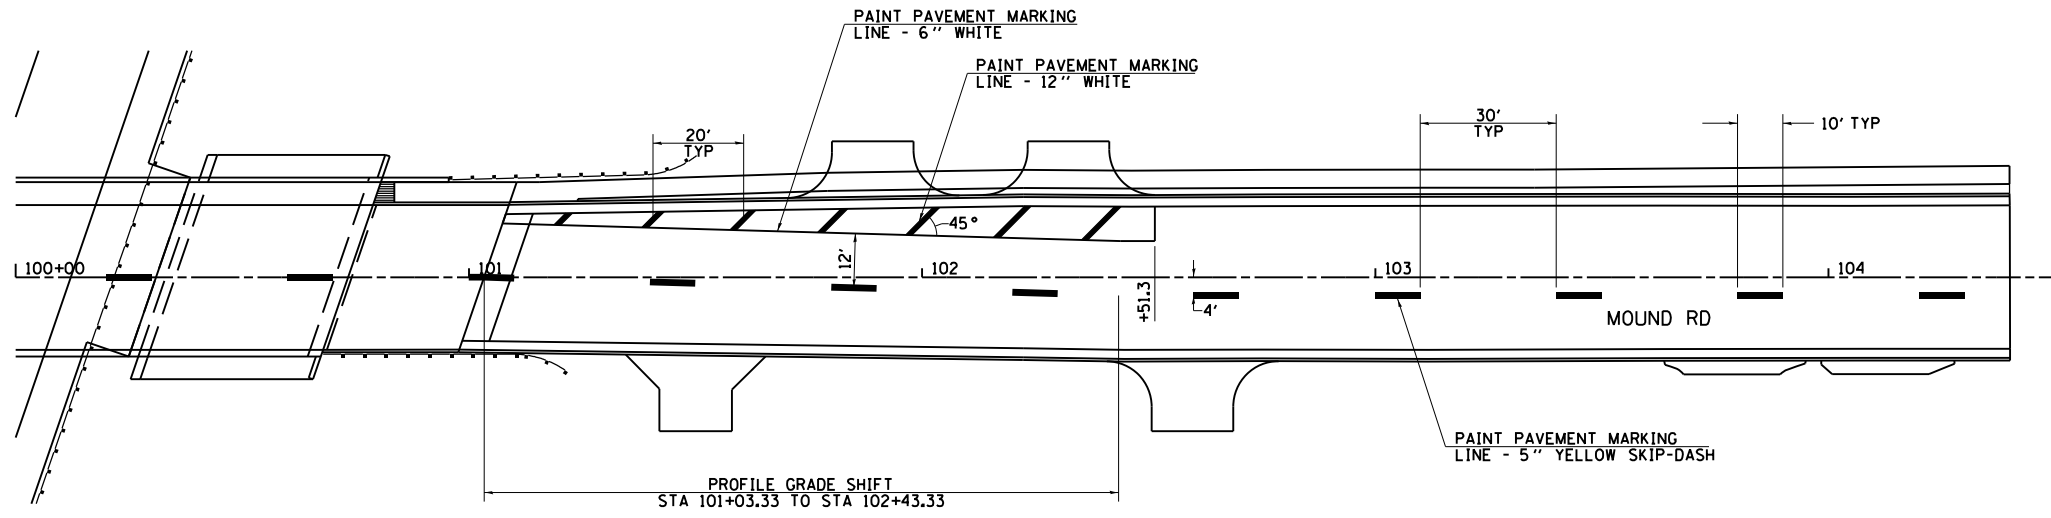

REVISIONS	
NAME	DATE

ILLINOIS DEPARTMENT OF TRANSPORTATION

PAVEMENT MARKING PLAN

MOUND RD

DATE 10/20/10

DRAWN BY JCW
CHECKED BY JRB