

NORTH EDGE OF APPROACH PAV'T

Location	Station	Offset	Theoretical Grade Elevations
End of Appr. Pav't	99+03.90	-21.00	668.46
A	99+13.90	-21.00	668.50
B	99+23.90	-21.00	668.53
Bk W. Abut.	99+33.90	-21.00	668.57

NORTH CURB

Location	Station	Offset	Theoretical Grade Elevations
End of Appr. Pav't	99+02.18	-16.00	668.56
A	99+12.18	-16.00	668.59
B	99+22.18	-16.00	668.63
Bk W. Abut.	99+32.18	-16.00	668.67

NORTH EDGE OF PAV'T

Location	Station	Offset	Theoretical Grade Elevations
End of Appr. Pav't	99+00.80	-12.00	668.64
A	99+10.80	-12.00	668.67
B	99+20.80	-12.00	668.71
Bk W. Abut.	99+30.80	-12.00	668.74

☉ ROADWAY & PGL


Location	Station	Offset	Theoretical Grade Elevations
End of Appr. Pav't	98+96.67	0.00	668.81
A	99+06.67	0.00	668.84
B	99+16.67	0.00	668.88
Bk W. Abut.	99+26.67	0.00	668.92

SOUTH EDGE OF PAV'T

Location	Station	Offset	Theoretical Grade Elevations
End of Appr. Pav't	98+92.54	+12.00	668.61
A	99+02.54	+12.00	668.64
B	99+12.54	+12.00	668.68
Bk W. Abut.	99+22.54	+12.00	668.71

SOUTH CURB

Location	Station	Offset	Theoretical Grade Elevations
End of Appr. Pav't	98+91.02	+16.42	668.51
A	99+01.02	+16.42	668.54
B	99+11.02	+16.42	668.58
Bk W. Abut.	99+21.02	+16.42	668.62

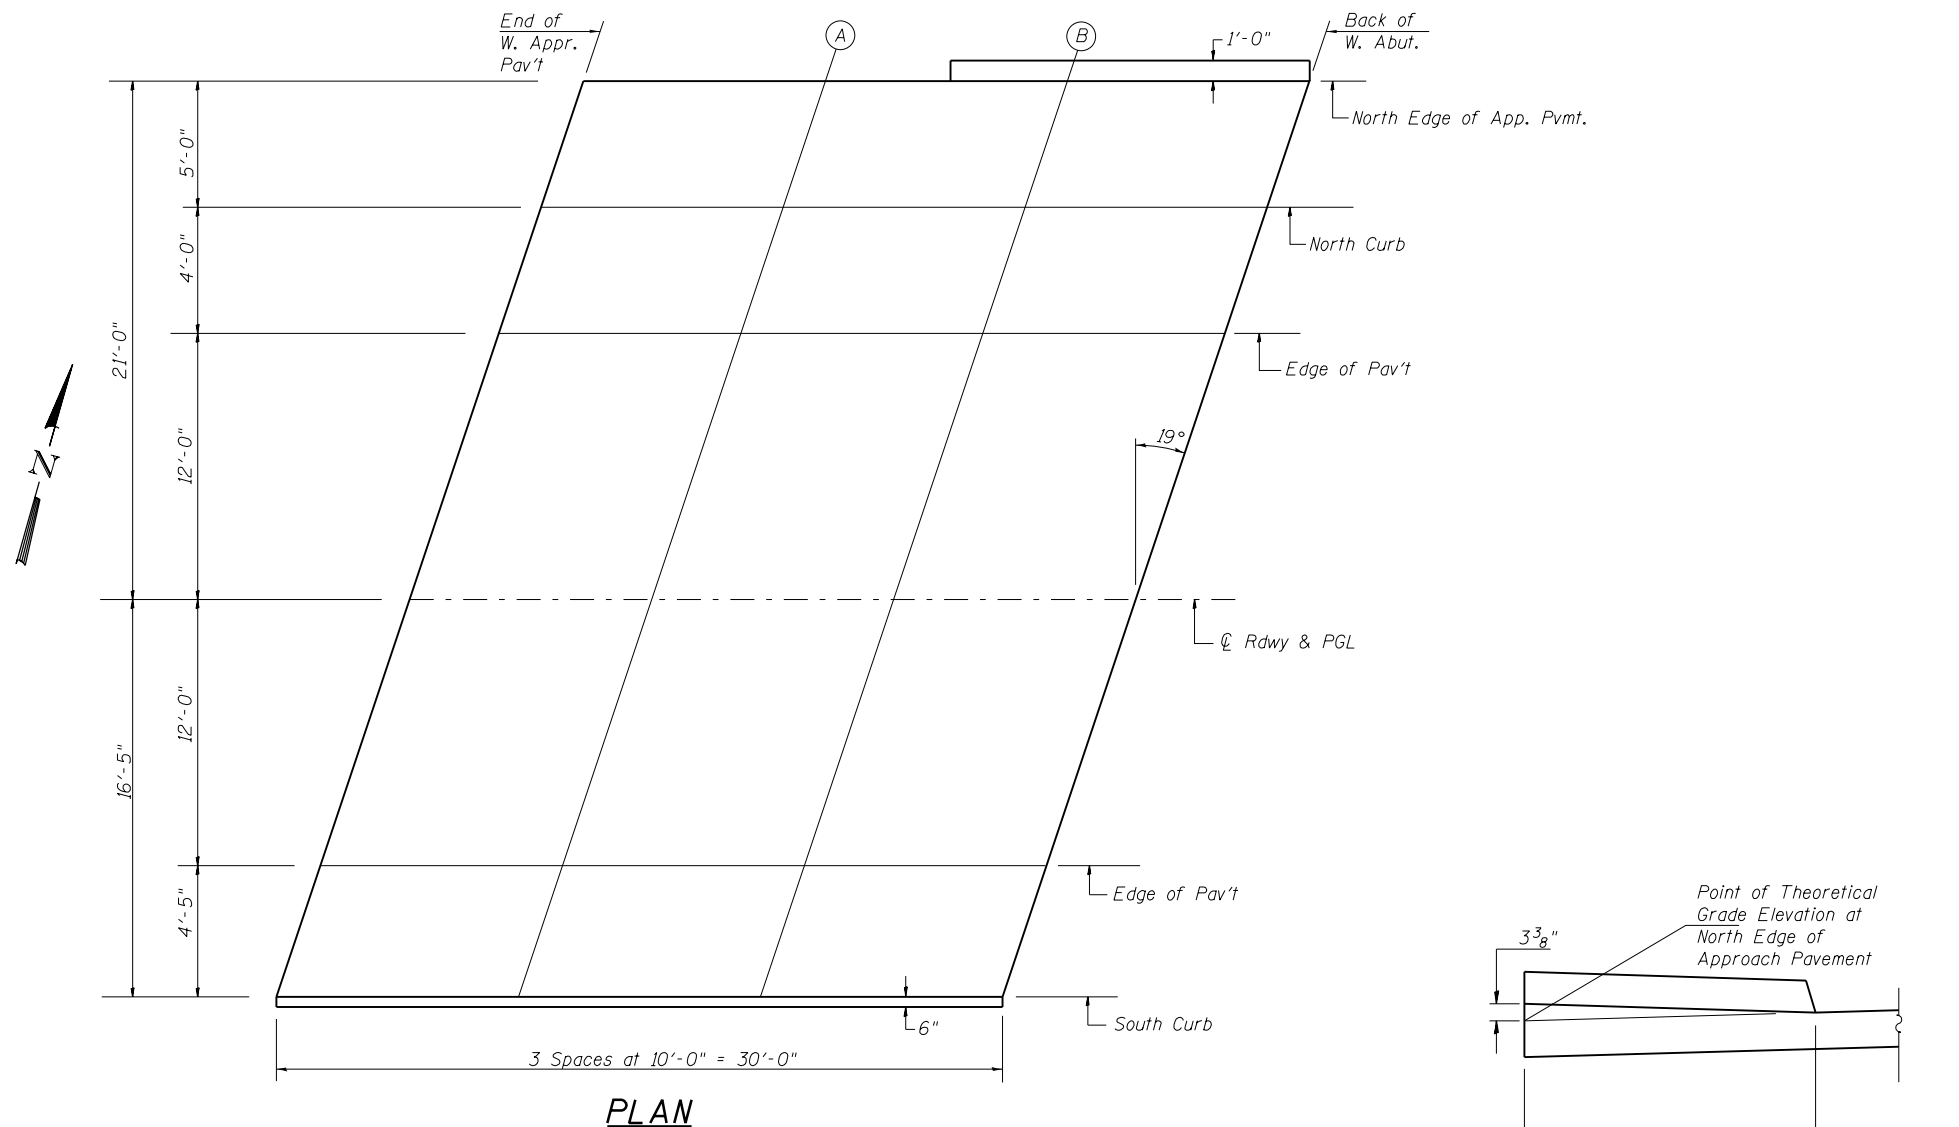

SECTION THRU SIDEWALK

DESIGNED	JOH / BAN
CHECKED	BAN / JOH
DRAWN	TD
CHECKED	BAN

**WEST APPROACH SLAB ELEVATIONS
MOUND ROAD (FAU ROUTE 8173)
OVER ILLINOIS ROUTE 104
SECTION (69-HB)BR
MORGAN COUNTY
STATION 100+00.00
STRUCTURE NO. 069-0521**

HU CHISON ENGINEERING, INC.
JACKSONVILLE, ILLINOIS
Date: 12/21/07