

NORTH EDGE OF APPROACH PAV'T

Location	Station	Offset	Theoretical Grade Elevations
Bk. E. Abut.	100+80.56	-21.00	669.10
A	100+90.56	-21.00	669.13
B	100+100.56	-21.00	669.17
End of Appr. Pav't	100+110.56	-21.00	669.20

NORTH CURB

Location	Station	Offset	Theoretical Grade Elevations
Bk. E. Abut.	100+78.84	-16.00	669.19
A	100+88.84	-16.00	669.23
B	100+98.84	-16.00	669.26
End of Appr. Pav't	101+08.84	-16.00	669.30

NORTH EDGE OF PAV'T

Location	Station	Offset	Theoretical Grade Elevations
Bk. E. Abut.	100+77.46	-12.00	669.27
A	100+87.46	-12.00	669.31
B	100+97.46	-12.00	669.34
End of Appr. Pav't	101+07.46	-12.00	669.38

☉ ROADWAY & PGL


Location	Station	Offset	Theoretical Grade Elevations
Bk. E. Abut.	100+73.33	0.00	669.44
A	100+83.33	0.00	669.48
B	100+93.33	0.00	669.52
End of Appr. Pav't	101+03.33	0.00	669.55

SOUTH EDGE OF PAV'T

Location	Station	Offset	Theoretical Grade Elevations
Bk. E. Abut.	100+69.20	+12.00	669.24
A	100+79.20	+12.00	669.28
B	100+89.20	+12.00	669.31
End of Appr. Pav't	100+99.20	+12.00	669.35

SOUTH CURB

Location	Station	Offset	Theoretical Grade Elevations
Bk. E. Abut.	100+67.68	+16.42	669.14
A	100+77.68	+16.42	669.18
B	100+87.68	+16.42	669.22
End of Appr. Pav't	100+97.68	+16.42	669.25

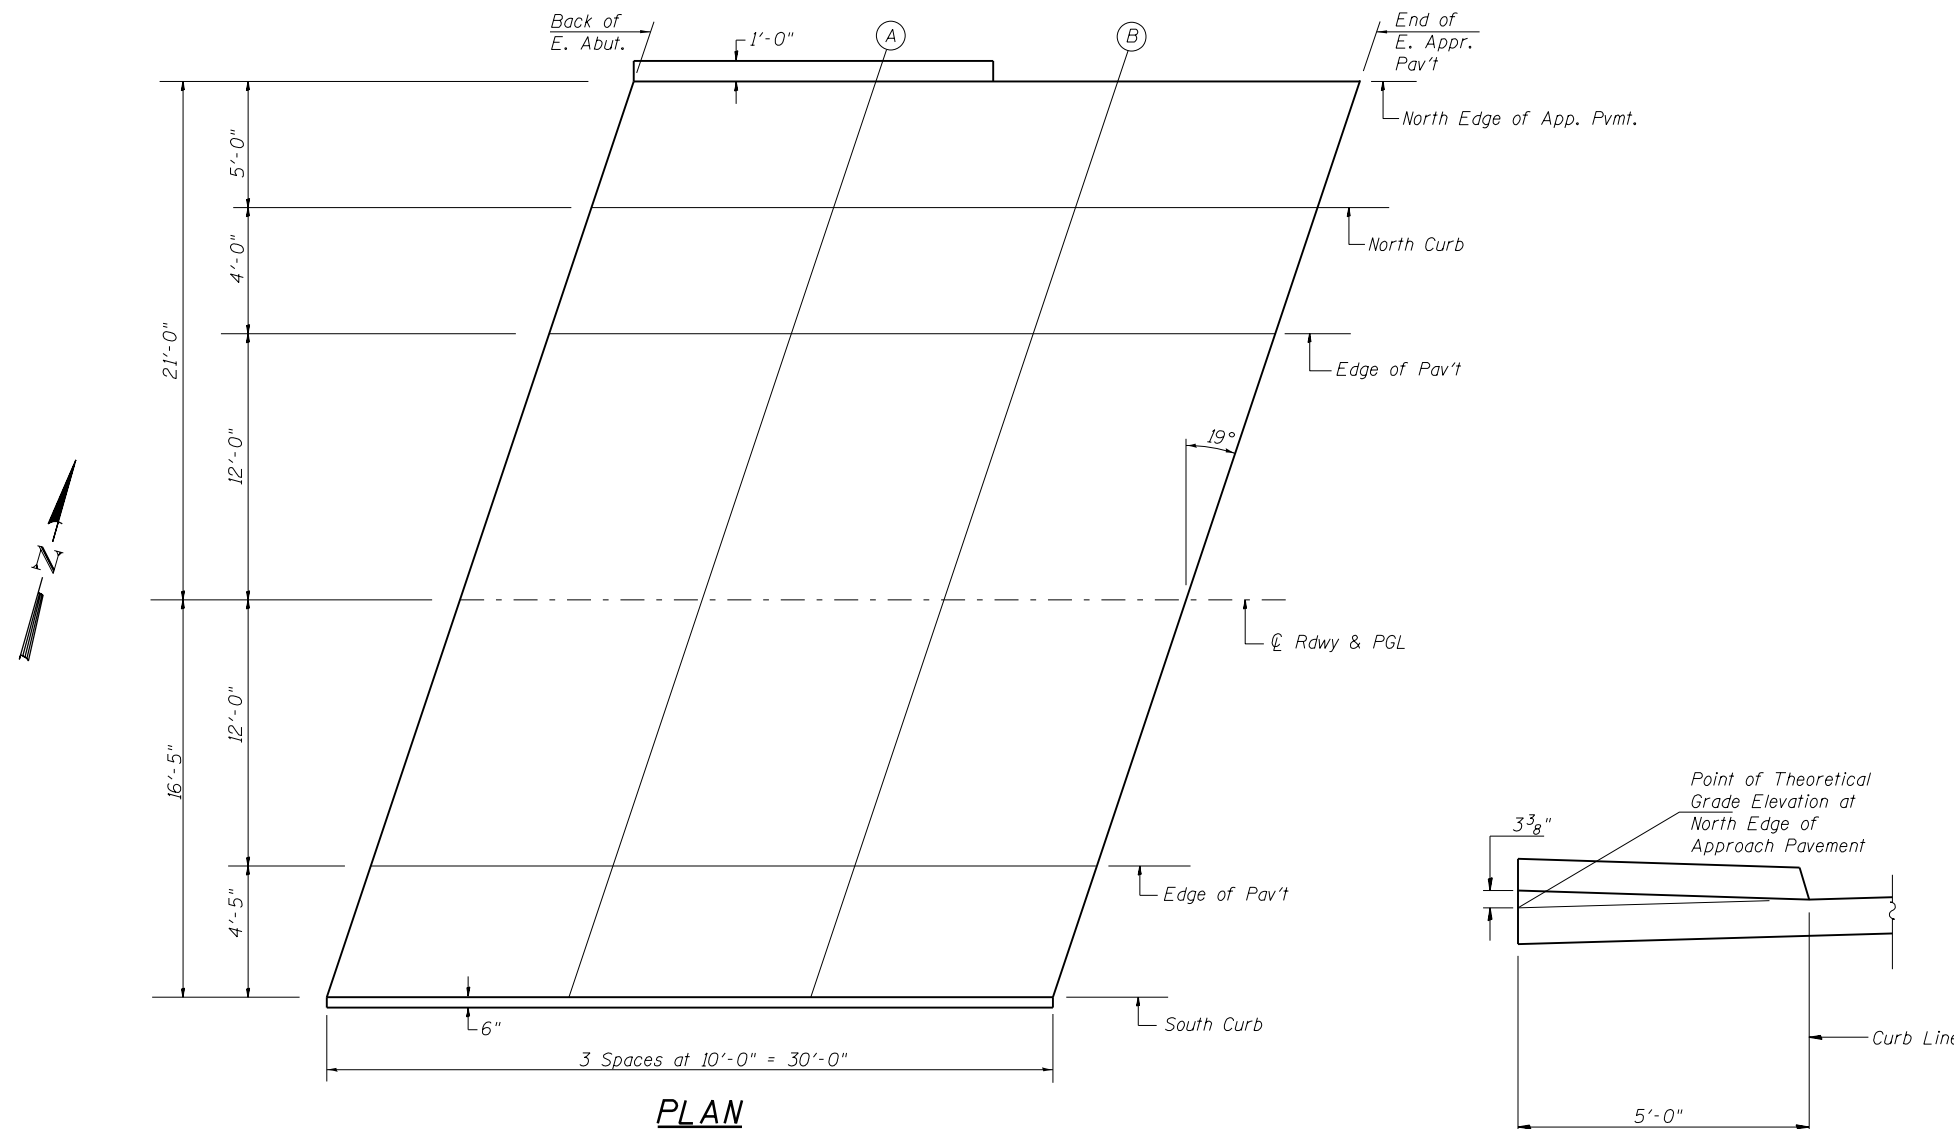

DESIGNED	JOH / BAN
CHECKED	BAN / JOH
DRAWN	TD
CHECKED	BAN

**EAST APPROACH SLAB ELEVATIONS
MOUND ROAD (FAU ROUTE 8173)
OVER ILLINOIS ROUTE 104
SECTION (69-HB)BR
MORGAN COUNTY
STATION 100+00.00
STRUCTURE NO. 069-0521**

HU CHISON ENGINEERING, INC.
JACKSONVILLE, ILLINOIS
Date: 12/21/07