


☉ F.A.P. 733 (IL 61/94)

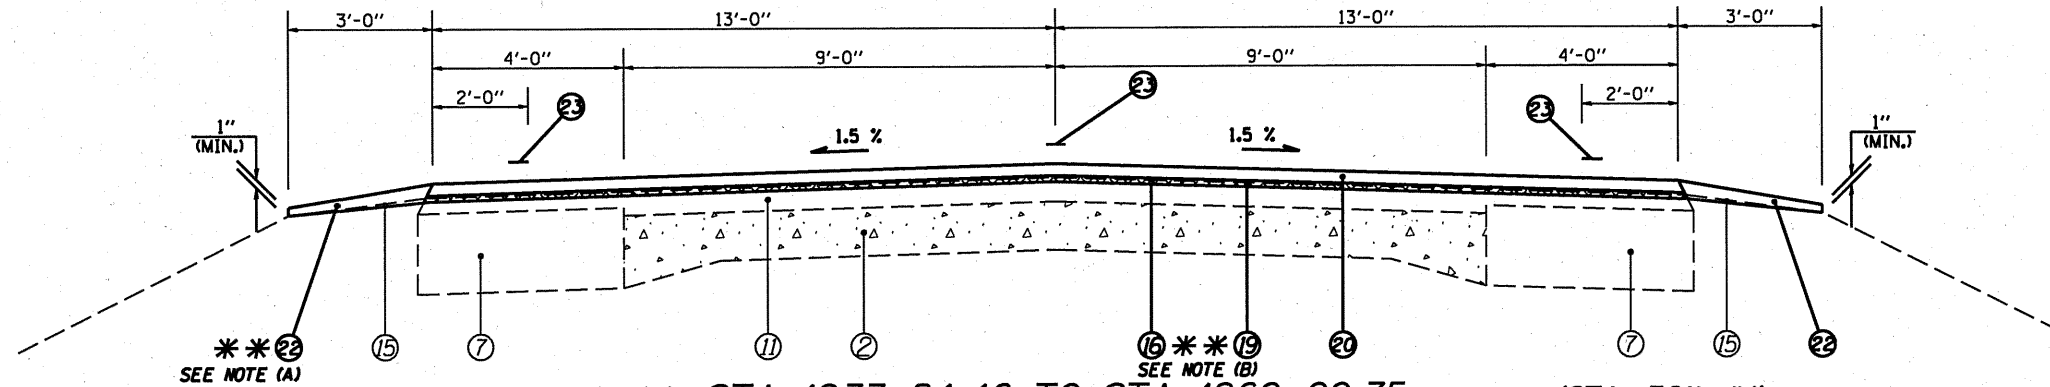

1" (MIN.)

SEE NOTE (A) ** (4) STA 1237+84.46 TO STA 1260+00.75 [2,216.29'] (STA. EQN. #1)
 (5) STA 1261+39.25 TO STA 1449+49.65 [18,810.40'] (STA. EQN. #2)
 SEE NOTE (B) ** (6) STA 7+53.50 TO STA 29+33.00 [2,179.50']

BRIDGE OMISSION #1
 S.N.: 001-2010
 STA. 1260+00.75 TO
 STA. 1261+39.25

(STA. EQN. #1):
 STA. 1242+13.77 (BK) =
 STA. 1237+84.46 (AH)

(STA. EQN. #2):
 STA. 1449+49.65 (BK) =
 STA. 7+53.50 (AH)

LEGEND


- ① EXIST. LIME MODIFIED SOIL 12"
- ② EXIST. P.C.C. PAVEMENT 9"-6"-9"
- ③ EXIST. P.C.C. PAVEMENT 9"
- ④ EXIST. BITUMINOUS BASE COURSE 9"
- ⑤ EXIST. BITUMINOUS BASE COURSE 12"
- ⑥ EXIST. BITUMINOUS BASE COURSE 13 1/2"
- ⑦ EXIST. BITUMINOUS BASE COURSE WIDENING 10"
- ⑧ EXIST. BITUMINOUS BASE COURSE WIDENING 9"
- ⑨ EXIST. P.C.C. WIDENING
- ⑩ EXIST. BITUMINOUS CONCRETE BINDER COURSE, VARIABLE DEPTH
- ⑪ EXIST. BITUMINOUS OVERLAY 3"
- ⑫ EXIST. BITUMINOUS OVERLAY 1 1/2"
- ⑬ EXIST. BITUMINOUS SHOULDERS 8"
- ⑭ EXIST. CONCRETE GUTTER, TYPE B
- ⑮ EXIST. AGGREGATE SHOULDER
- ⑯ PROP. HOT-MIX ASPHALT SURFACE REMOVAL (VARIABLE DEPTH) *
- ⑰ PROP. HOT-MIX ASPHALT SURFACE REMOVAL 1 1/2"
- ⑱ PROP. HOT-MIX ASPHALT SURFACE REMOVAL 2 1/4"
- ⑲ PROP. LEVELING BINDER (MACHINE METHOD), N50 3/4"
- ⑳ PROP. HOT-MIX ASPHALT SURFACE COURSE, MIX "C", N50 1 1/2"
- ㉑ PROP. HOT-MIX ASPHALT SHOULDERS
- ㉒ PROP. AGGREGATE SHOULDERS, TYPE B
- ㉓ PROP. PAINT PAVEMENT MARKING - LINE 5"

* NOMINAL MILLING DEPTH 1/2" @ ☉

**** NOTE:**

- (A) PROP. HMA SHOULDER ENDS AT STA 1237+98.23 LT N. OF STA. EQN. #2
- (B) PROP. LEV BIND THICKNESS VAR. FR. 3/4" TO 0 & MILLING THICKNESS VAR. FR. 1/2" TO 0 FR. STA 29+18.00 TO 29+33.00
- (C) PROP. MILLING THICKNESS VAR. FR. 0 TO 1 1/2" FR. STA 125+35.00 TO 125+65.00


☉ F.A.P. 733 (IL 61/94)

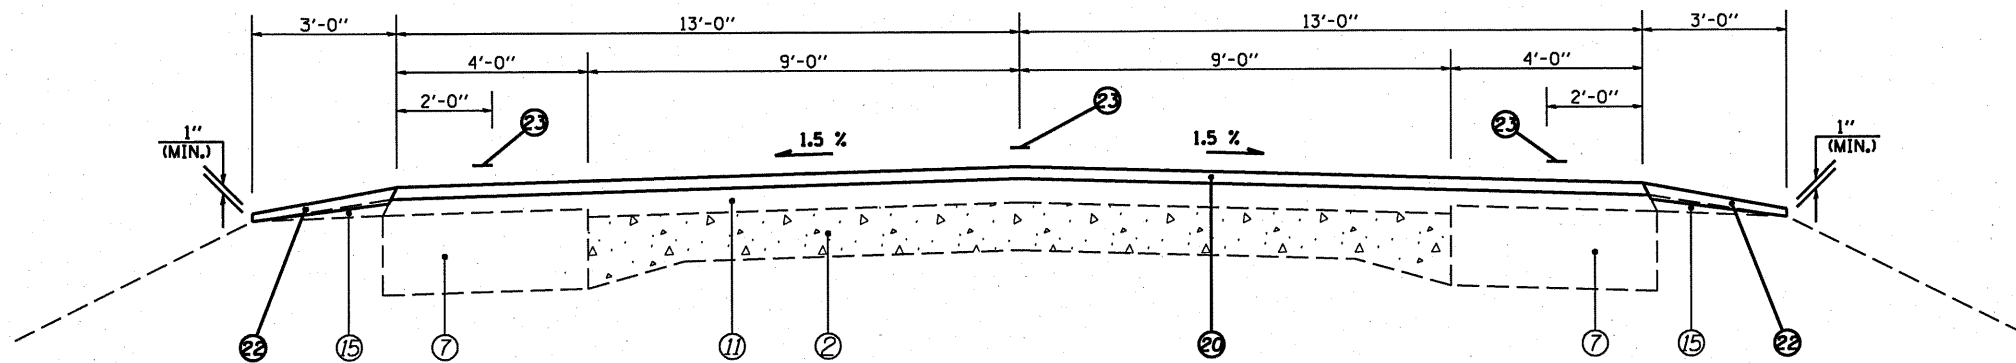

1" (MIN.)

(7) STA 29+33.00 TO STA 125+35.00 [9,602.0']

☉ F.A.P. 733 (IL 61/94)

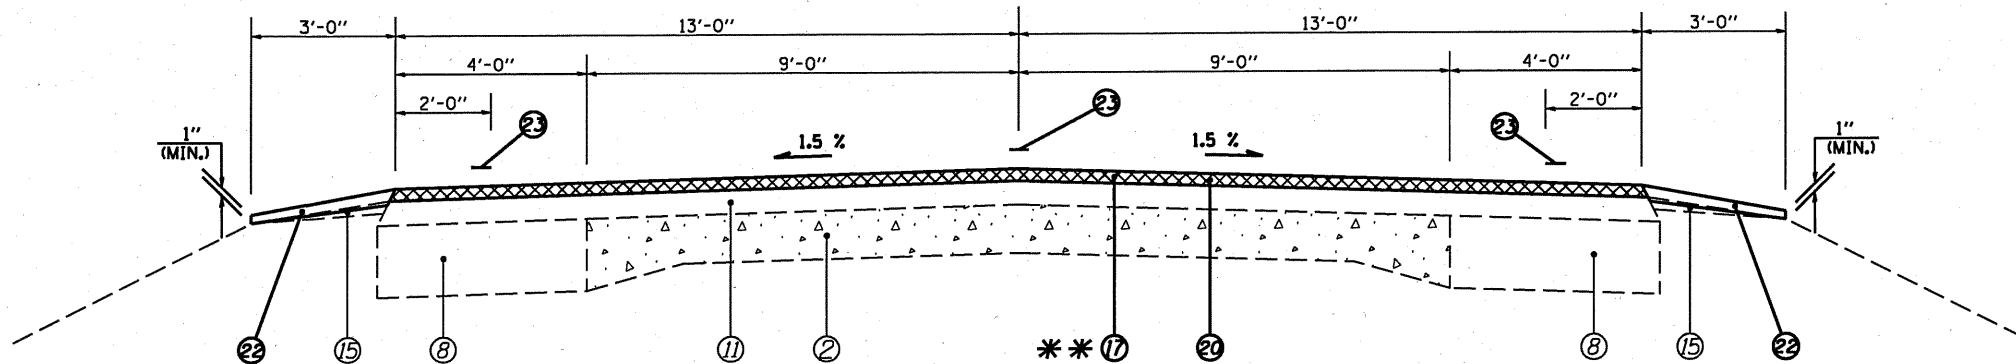

1" (MIN.)

(8) STA 125+35.00 TO STA 130+62.24 [527.24'] (STA. EQN. #3)

(STA. EQN. #3):
 STA. 130+62.24 (BK) =
 STA. 134+50.00 (AH)

FILE NAME =	USER NAME = coxjw	DESIGNED -	REVISIONS -	STATE OF ILLINOIS DEPARTMENT OF TRANSPORTATION	TYPICAL SECTIONS			F.A.P. RTE. 733	SECTION 1RS-3, 7RS-5	COUNTY *	TOTAL SHEETS 48	SHEET NO. 5
ca:\pwwork\pwwork\coxjw\d0215198\d672886	-Sht-Typical.dgn	DRAWN - RSC	REVISIONS -		SCALE: NTS	SHEET NO. 2 OF 5 SHEETS	STA. 1237+84.46 TO STA. 130+62.24	CONTRACT NO. 72880				
		CHECKED - JWC	REVISIONS -		ILLINOIS FED. AID PROJECT							
		DATE -	REVISIONS -		* ADAMS, HANCOCK							