

LEGEND

- ① EXIST. LIME MODIFIED SOIL 12"
- ② EXIST. P.C.C. PAVEMENT 9"-6"-9"
- ③ EXIST. P.C.C. PAVEMENT 9"
- ④ EXIST. BITUMINOUS BASE COURSE 9"
- ⑤ EXIST. BITUMINOUS BASE COURSE 12"
- ⑥ EXIST. BITUMINOUS BASE COURSE 13 1/2"
- ⑦ EXIST. BITUMINOUS BASE COURSE WIDENING 10"
- ⑧ EXIST. BITUMINOUS BASE COURSE WIDENING 9"
- ⑨ EXIST. P.C.C. WIDENING
- ⑩ EXIST. BITUMINOUS CONCRETE BINDER COURSE, VARIABLE DEPTH
- ⑪ EXIST. BITUMINOUS OVERLAY 3"
- ⑫ EXIST. BITUMINOUS OVERLAY 1 1/2"
- ⑬ EXIST. BITUMINOUS SHOULDERS 8"
- ⑭ EXIST. CONCRETE GUTTER, TYPE B
- ⑮ EXIST. AGGREGATE SHOULDER
- ⑯ PROP. HOT-MIX ASPHALT SURFACE REMOVAL (VARIABLE DEPTH) *
- ⑰ PROP. HOT-MIX ASPHALT SURFACE REMOVAL 1 1/2"
- ⑱ PROP. HOT-MIX ASPHALT SURFACE REMOVAL 2 1/4"
- ⑲ PROP. LEVELING BINDER (MACHINE METHOD), N50 3/4"
- ⑳ PROP. HOT-MIX ASPHALT SURFACE COURSE, MIX "C", N50 1 1/2"
- ㉑ PROP. HOT-MIX ASPHALT SHOULDERS
- ㉒ PROP. AGGREGATE SHOULDERS, TYPE B
- ㉓ PROP. PAINT PAVEMENT MARKING - LINE 5"


* NOMINAL MILLING DEPTH 1/2" @ 1'

NOTE:


- (A) PROP MILLING THICKNESS VAR. FR. 1 1/2" TO 1/2" FR. STA. 139+50.80 TO 139+70.80
- (B) PROP LEV BIND THICKNESS VAR. FR. 0 TO 3/4" FR. STA. 139+70.80 TO 139+85.80
- EXIST. BIT SHLD. PROP HMA SURF REM VD. & PROP HMA SHLD FR. STA.:
- (C) 123+54.50 TO 123+94.50 RT.
- (D) 124+92.00 TO 125+20.00 RT.
- (E) 125+20.00 TO 125+35.00 RT. &
- (F) 125+35.00 TO 127+17.00 RT.

BRIDGE OMISSION #2

S.N.: 034-0065
STA. 123+19.50 TO
STA. 125+35.00

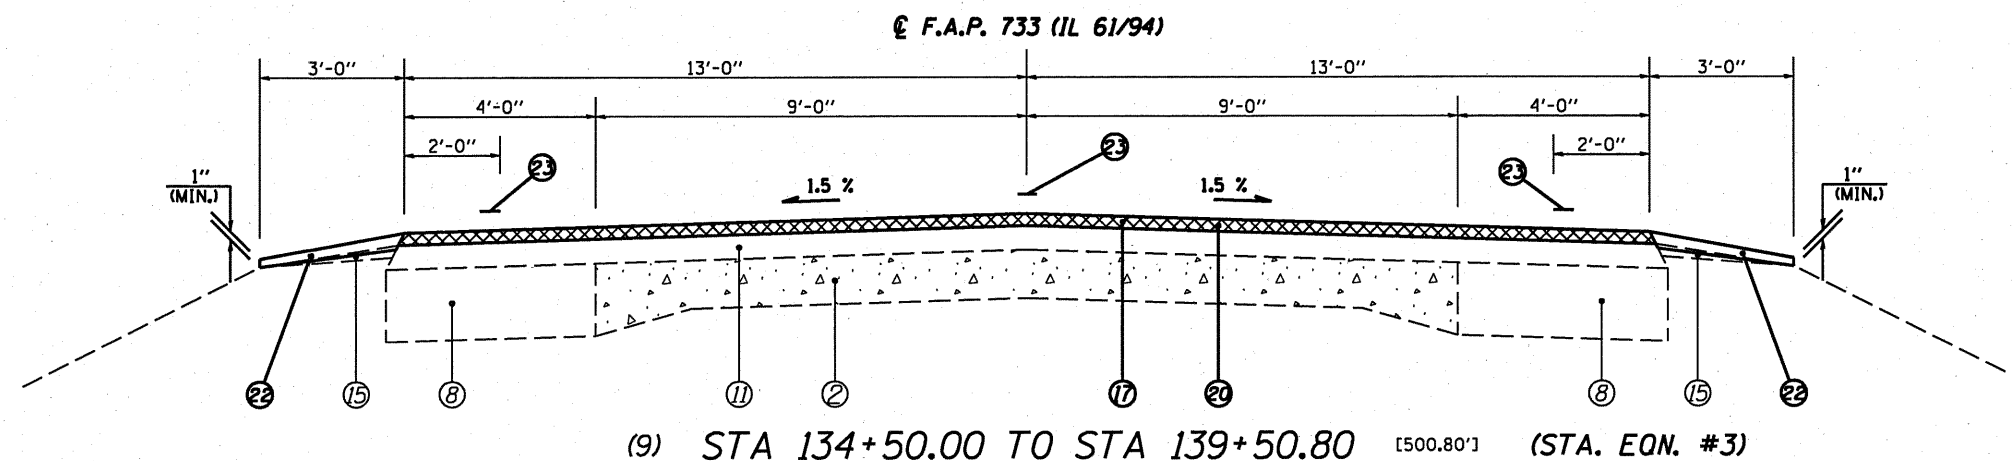

(STA. EQN. #3):
STA. 130+62.24 (BK) =
STA. 134+50.00 (AH)

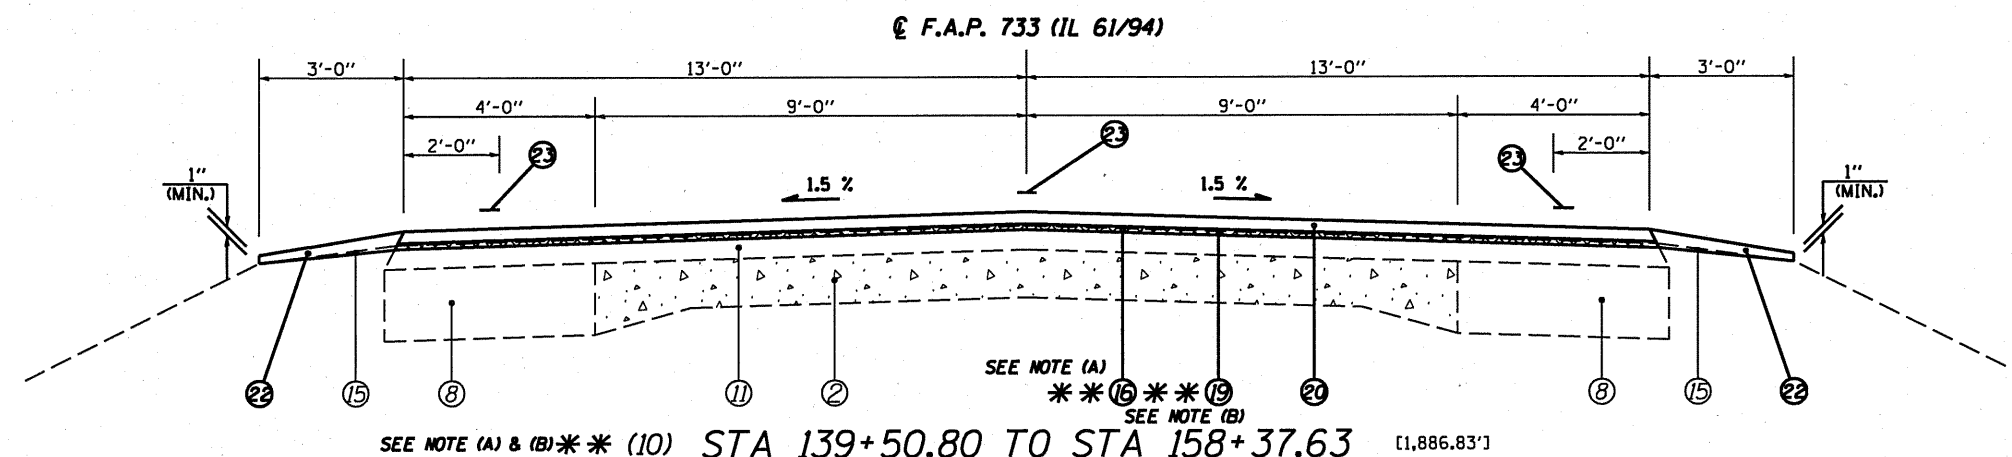

SEE NOTE (A) & (B) ** (10) STA 139+50.80 TO STA 158+37.63 [1,886.83']

SEE NOTE (C) ** (18) STA 72+63.39 TO STA 123+19.50 [5,056.11']

SEE NOTES (D), (E), & (F) ** (19) STA 125+35.00 TO STA 179+41.93 [5,406.93']

BRIDGE OMISSION #2

FILE NAME =	USER NAME = coxjw	DESIGNED -	REVISED -	STATE OF ILLINOIS DEPARTMENT OF TRANSPORTATION	TYPICAL SECTIONS				F.A.P. RTE.	SECTION	COUNTY	TOTAL SHEETS	SHEET NO.
at\pw\work\p\dot\coxjw\d0215198\d67288	Sht-Typical.dgn	DRAWN - RSC	REVISED -		733	IRS-3, TRS-5	•	48	6				
PLOT SCALE = 100.0000 ' / IN.	CHECKED - JWC	REVISD -	REVISED -		CONTRACT NO. 72880								
PLOT DATE = Sep-08-2010 10:42:15AM	DATE -	REVISED -	REVISED -		SCALE: NTS	SHEET NO. 3 OF 5 SHEETS	STA. 134+50.00 TO STA. 179+41.93	ILLINOIS FED. AID PROJECT					
• ADAMS, HANCOCK													

ADAMS, HANCOCK