


(5)

MATCH LINE STA. 1283+00.00


MATCH LINE STA. 1298+00.00

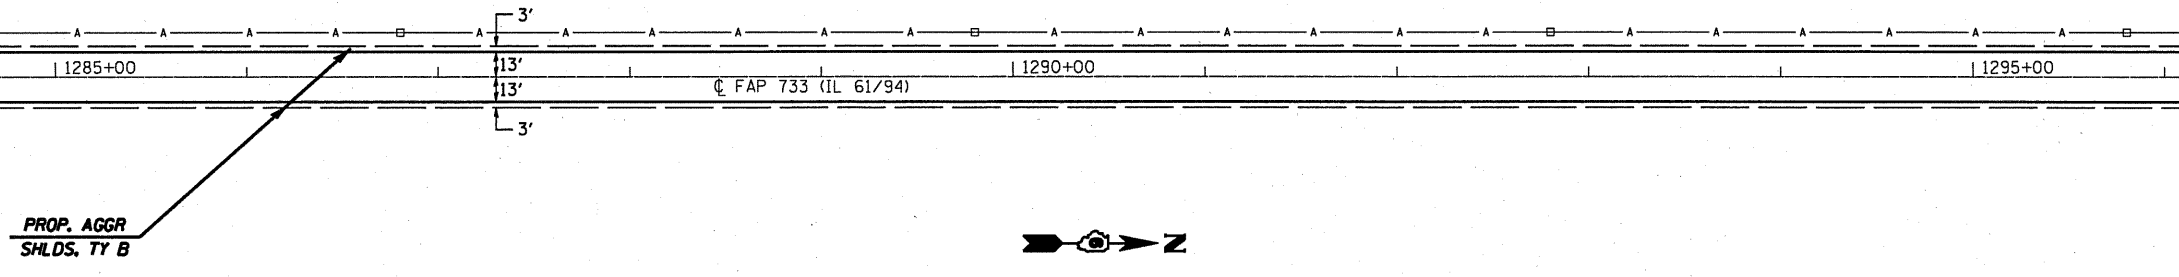

(5)

MATCH LINE STA. 1298+00.00

MATCH LINE STA. 1313+00.00

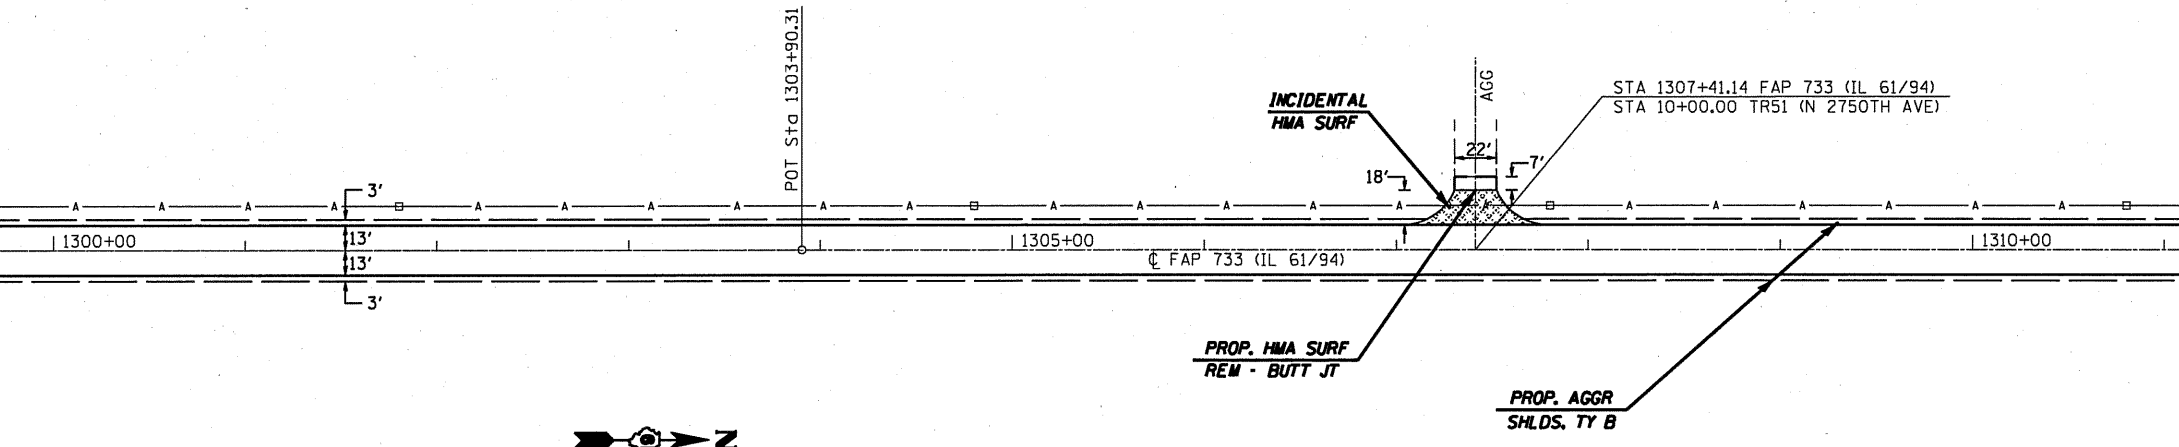

FILE NAME =	USER NAME = coxjw	DESIGNED -	REVISED -	<b>STATE OF ILLINOIS DEPARTMENT OF TRANSPORTATION</b>	<b>PLAN VIEW</b>		F.A.P. RTE.	SECTION	COUNTY	TOTAL SHEETS	SHEET NO.
ca:\pwwork\pwwork\dot\coxjw\d0215198\d672886-sht-plan58.dgn	DRAWN - JWC	REVISED -	733		1RS-3, 7RS-5		48	18			
PLOT SCALE = 100.0000' / IN.	CHECKED - RSC	REVISED -	CONTRACT NO. 72880								
PLOT DATE = Sep-08-2010 10:42:27AM	DATE -	REVISED -	ILLINOIS FED. AID PROJECT								
				SCALE: 50	SHEET NO. 3 OF 23 SHEETS	STA. 1283+00.00 TO STA. 1313+00.00	ADAMS, HANCOCK				