



(5)

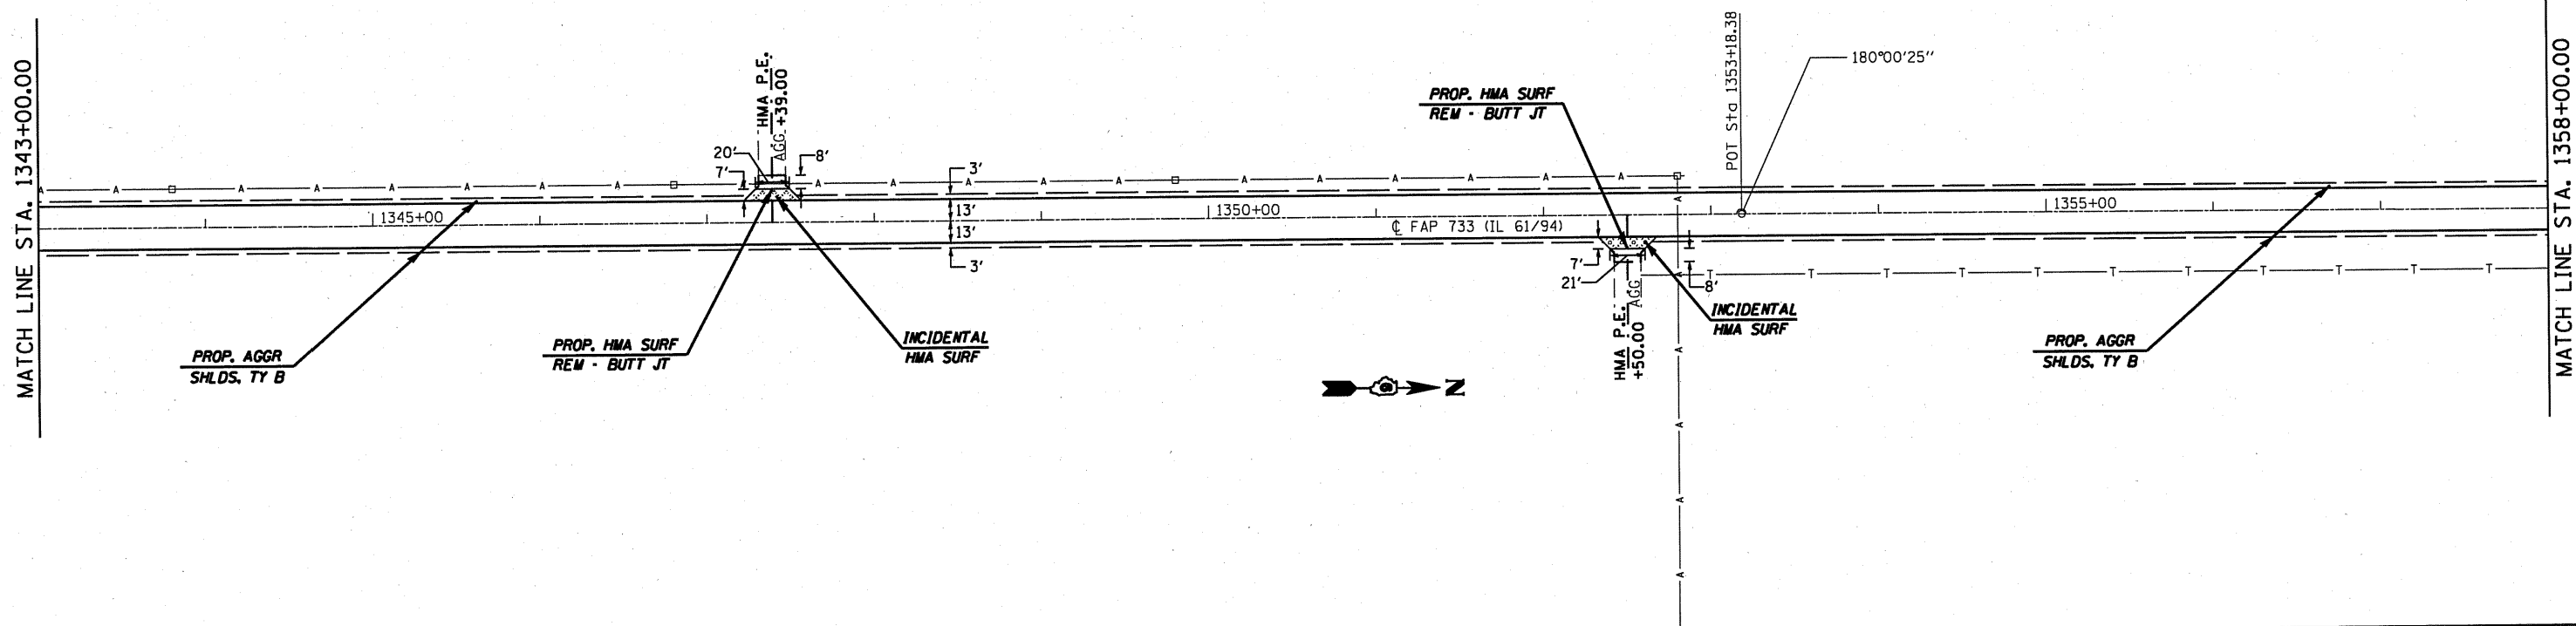

(5)

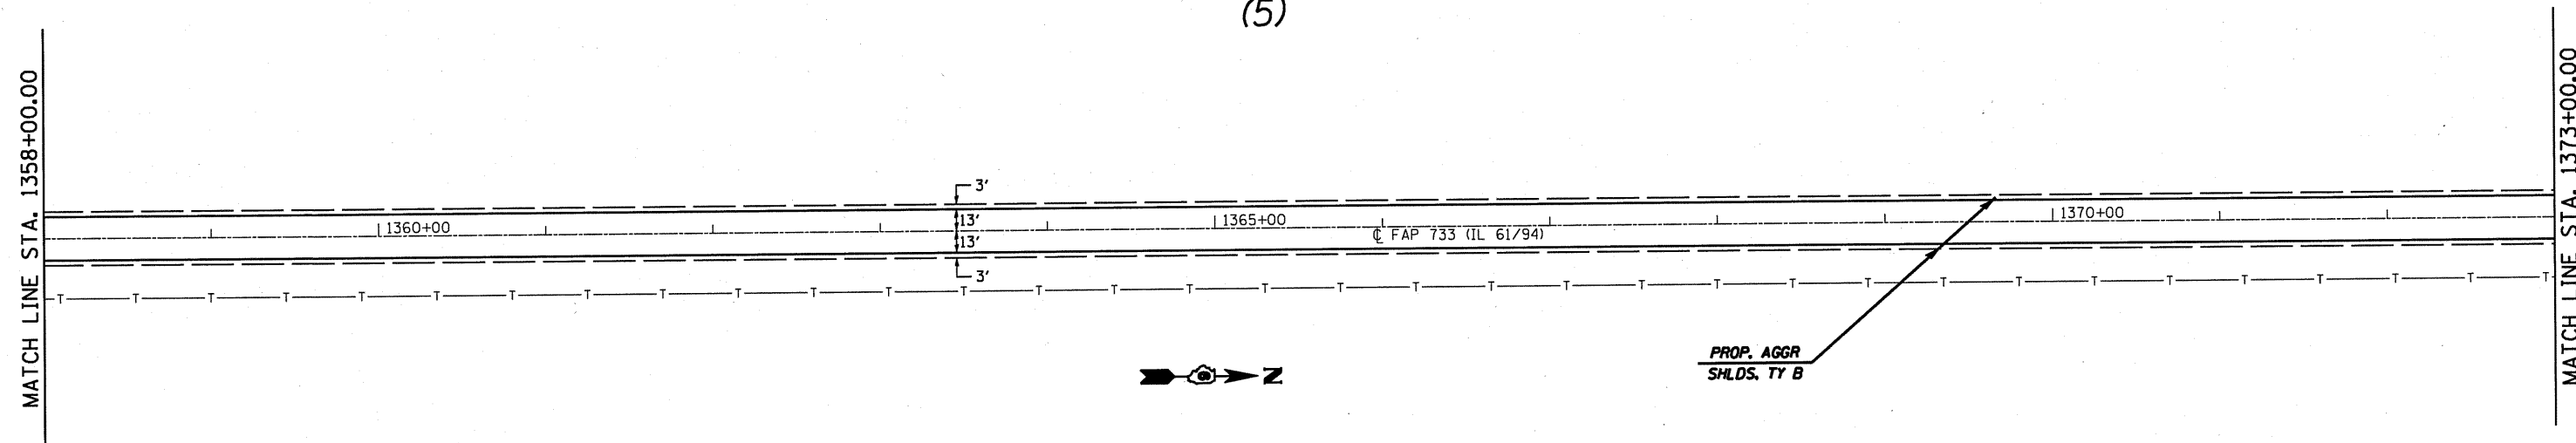

FILE NAME =		USER NAME = coxjw	DESIGNED -	REVISED -	STATE OF ILLINOIS DEPARTMENT OF TRANSPORTATION	PLAN VIEW		F.A.P. RTE.	SECTION	COUNTY	TOTAL SHEETS	SHEET NO.
c:\pwork\pwork\coxjw\d0215198\d672880		shhtplan50.dgn	DRAWN - JWC	REVISED -				733	IRS-3, TRS-5	*	48	20
PLOT SCALE = 100.0000' / IN.			CHECKED - RSC	REVISED -				CONTRACT NO. 72880				
PLOT DATE = Sep-08-2010 10:42:28AM			DATE -	REVISED -				ILLINOIS FED. AID PROJECT				ADAMS, HANCOCK
					SCALE: 50		SHEET NO. 5 OF 23 SHEETS		STA. 1343+00.00 TO STA. 1373+00.00			