


(14)

MATCH LINE STA. 11+50.00


MATCH LINE STA. 26+50.00

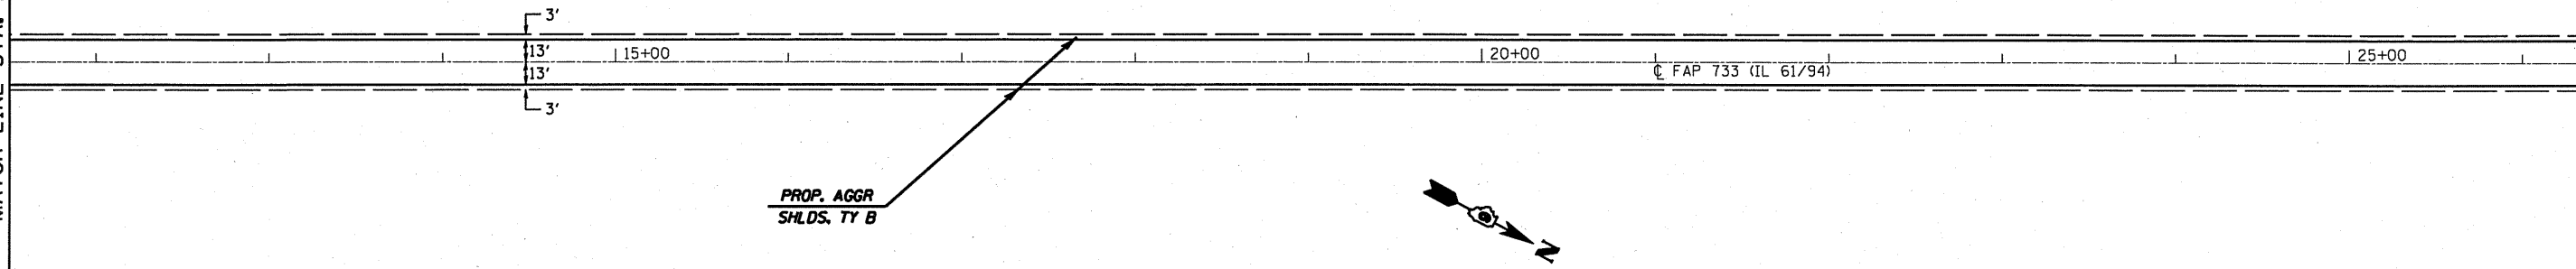

(14)

MATCH LINE STA. 26+50.00

MATCH LINE STA. 41+50.00

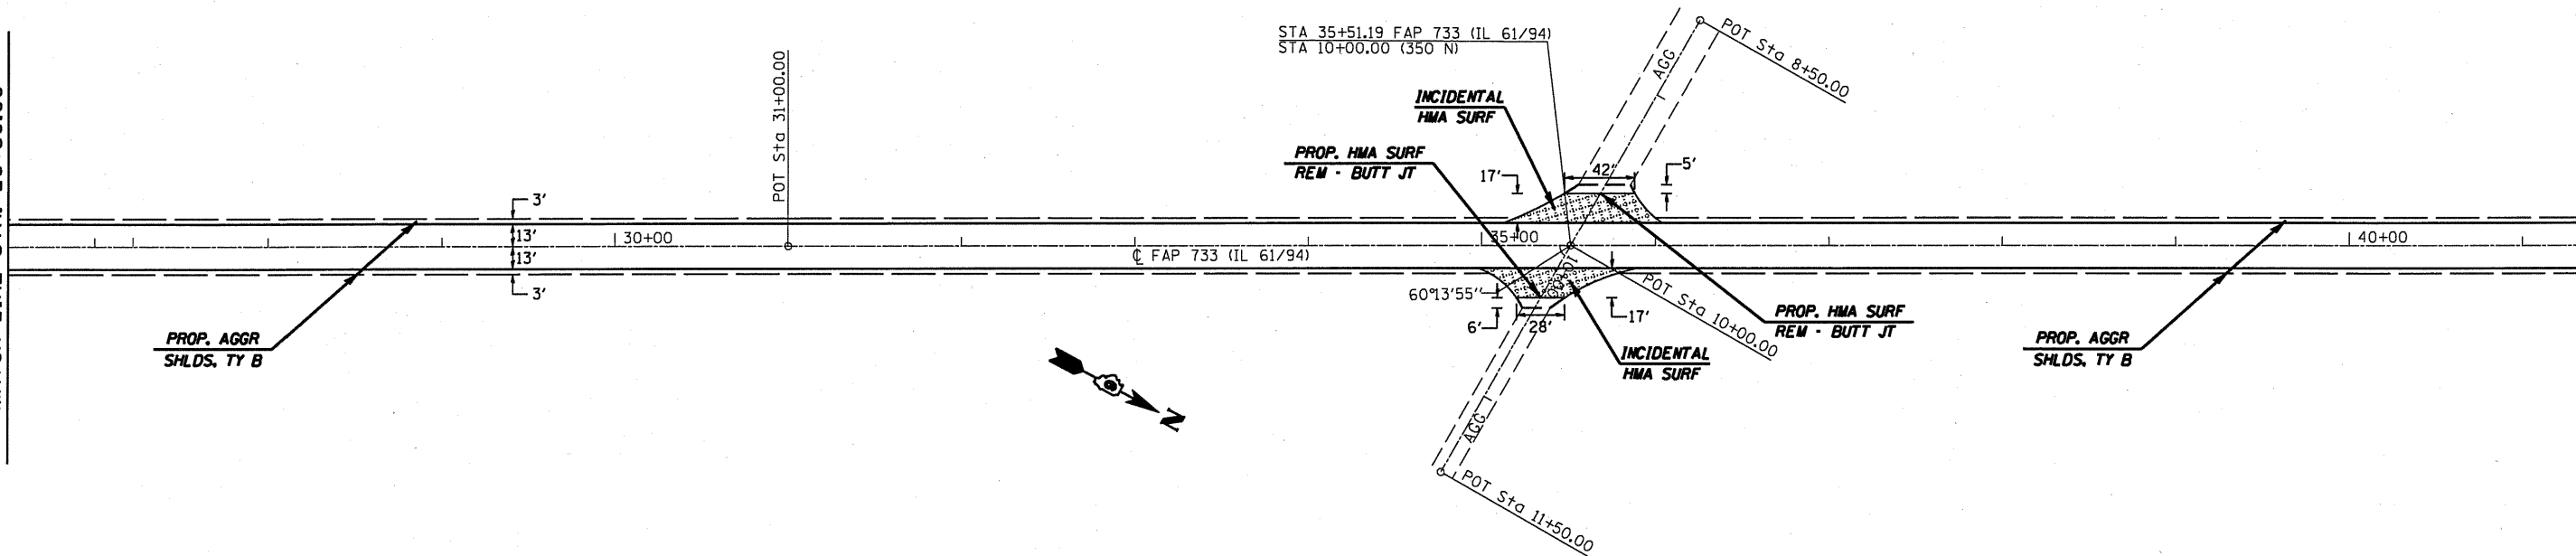

FILE NAME =	USER NAME = cox,jw	DESIGNED -	REVISED -
ca:\pwwork\pwwork\dot\cox,jw\d0215198\d672886	-sht-plan50.dgn	DRAWN - JWC	REVISED -
	PLOT SCALE = 100.0000' / IN.	CHECKED - RSC	REVISED -
	PLOT DATE = Sep-08-2010 10:42:29AM	DATE -	REVISED -

**STATE OF ILLINOIS
DEPARTMENT OF TRANSPORTATION**

PLAN VIEW

SCALE: 50 SHEET NO. 17 OF 23 SHEETS STA. 11+50.00 TO STA. 41+50.00

F.A.P. RTE.	SECTION	COUNTY	TOTAL SHEETS	SHEET NO.
733	IRS-3, 7RS-5		48	32
ILLINOIS FED. AID PROJECT			CONTRACT NO. 72880	

• ADAMS, HANCOCK