


DATE	
BY	
ORIGINAL SURVEY	SURVEYED
NOTE BOOK	PLOTTED
NO.	AREAS CHECKED
	AREAS CHECKED

DATE	
BY	
ORIGINAL SURVEY	SURVEYED
NOTE BOOK	PLOTTED
NO.	AREAS CHECKED
	AREAS CHECKED

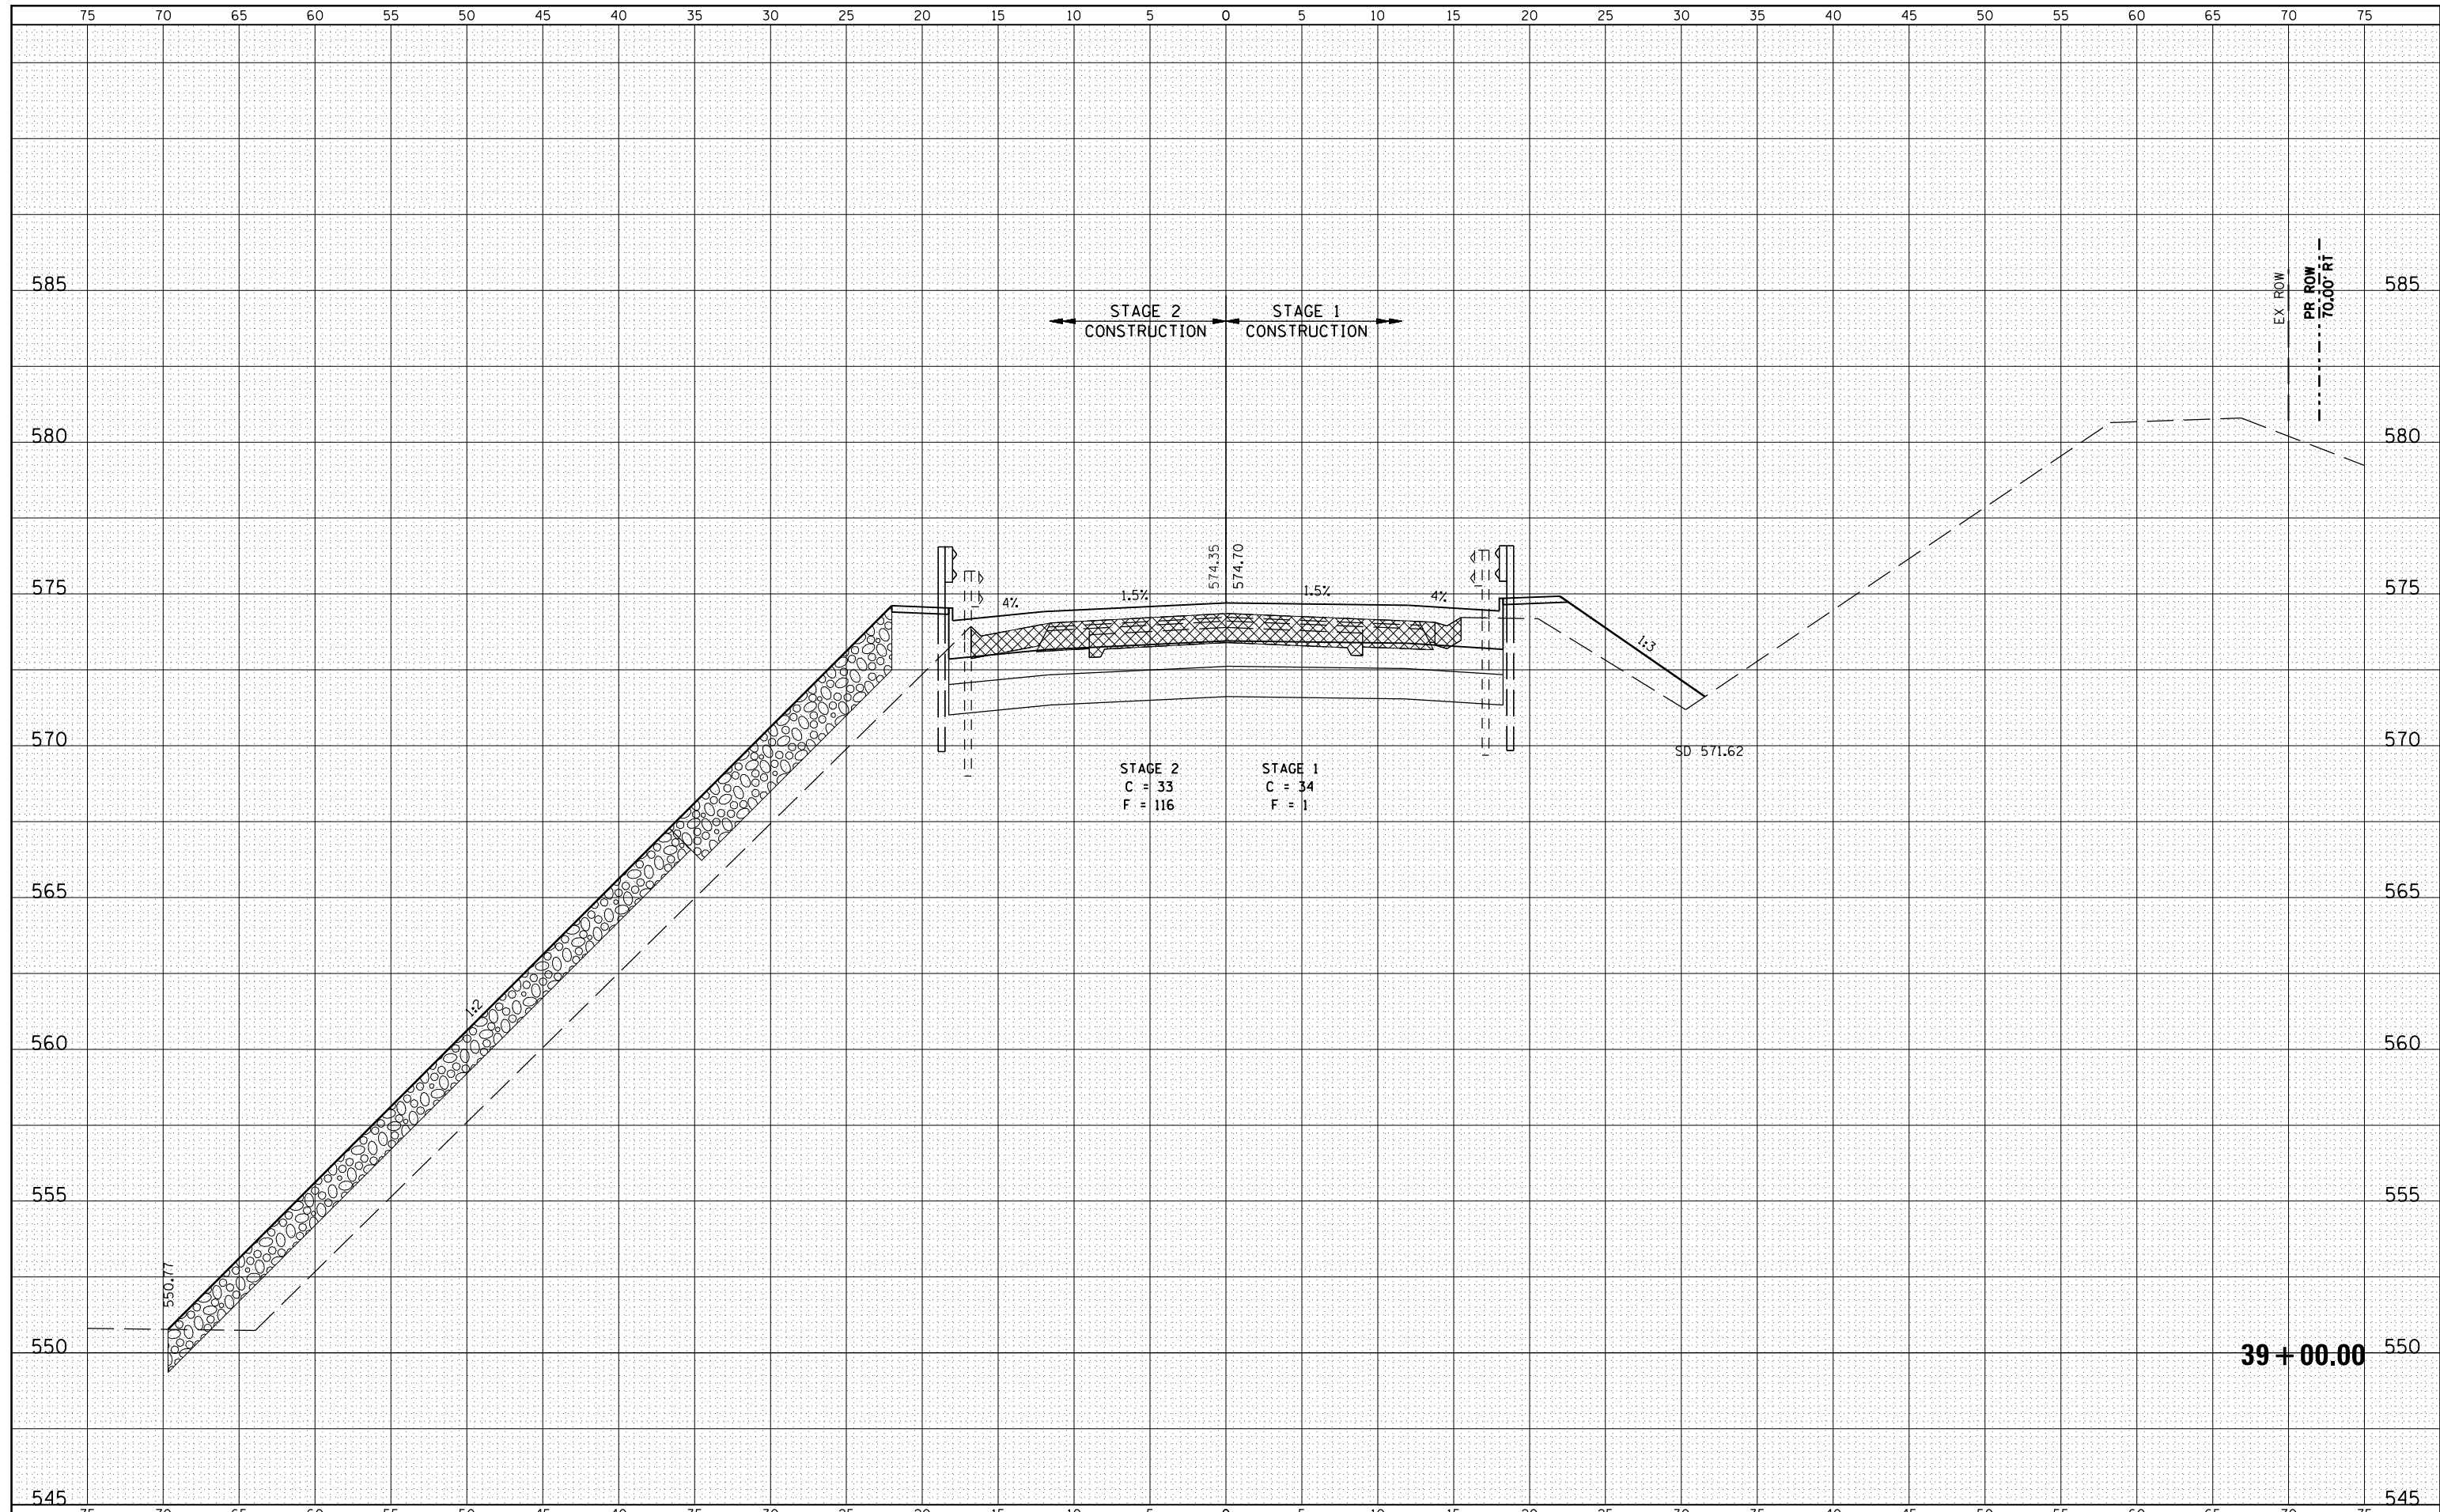

FILE NAME =  
 es:\pw\_work\pwidot\laughl1nr1\d0230976\B007XS.LL

USER NAME =	laughl1nr1	DESIGNED -	REVISIED -
96.SHT		DRAWN -	REVISIED -
PLOT SCALE = 10.0000' / in.		CHECKED -	REVISIED -
PLOT DATE = Aug-11-2010 10:40:02AM		DATE -	REVISIED -

**STATE OF ILLINOIS  
 DEPARTMENT OF TRANSPORTATION**

**CROSS SECTIONS - IL ROUTE 96**

SCALE:      SHEET NO. OF      SHEETS      STA. 39+00.000 STA.      39+00.00

F.A.P. RTE.	SECTION	COUNTY	TOTAL SHEETS	SHEET NO.
506	123 B-1	HANCOCK	70	65
FED. ROAD DIST. NO.			ILLINOIS FED. AID PROJECT	CONTRACT NO. 72992