


DATE	
BY	
FINAL SURVEY	
SURVEY PLOTTED	
NOTE BOOK	
AREAS CHECKED	

DATE	
BY	
ORIGINAL SURVEY	
PLOTTED	
NOTE BOOK	
AREAS CHECKED	

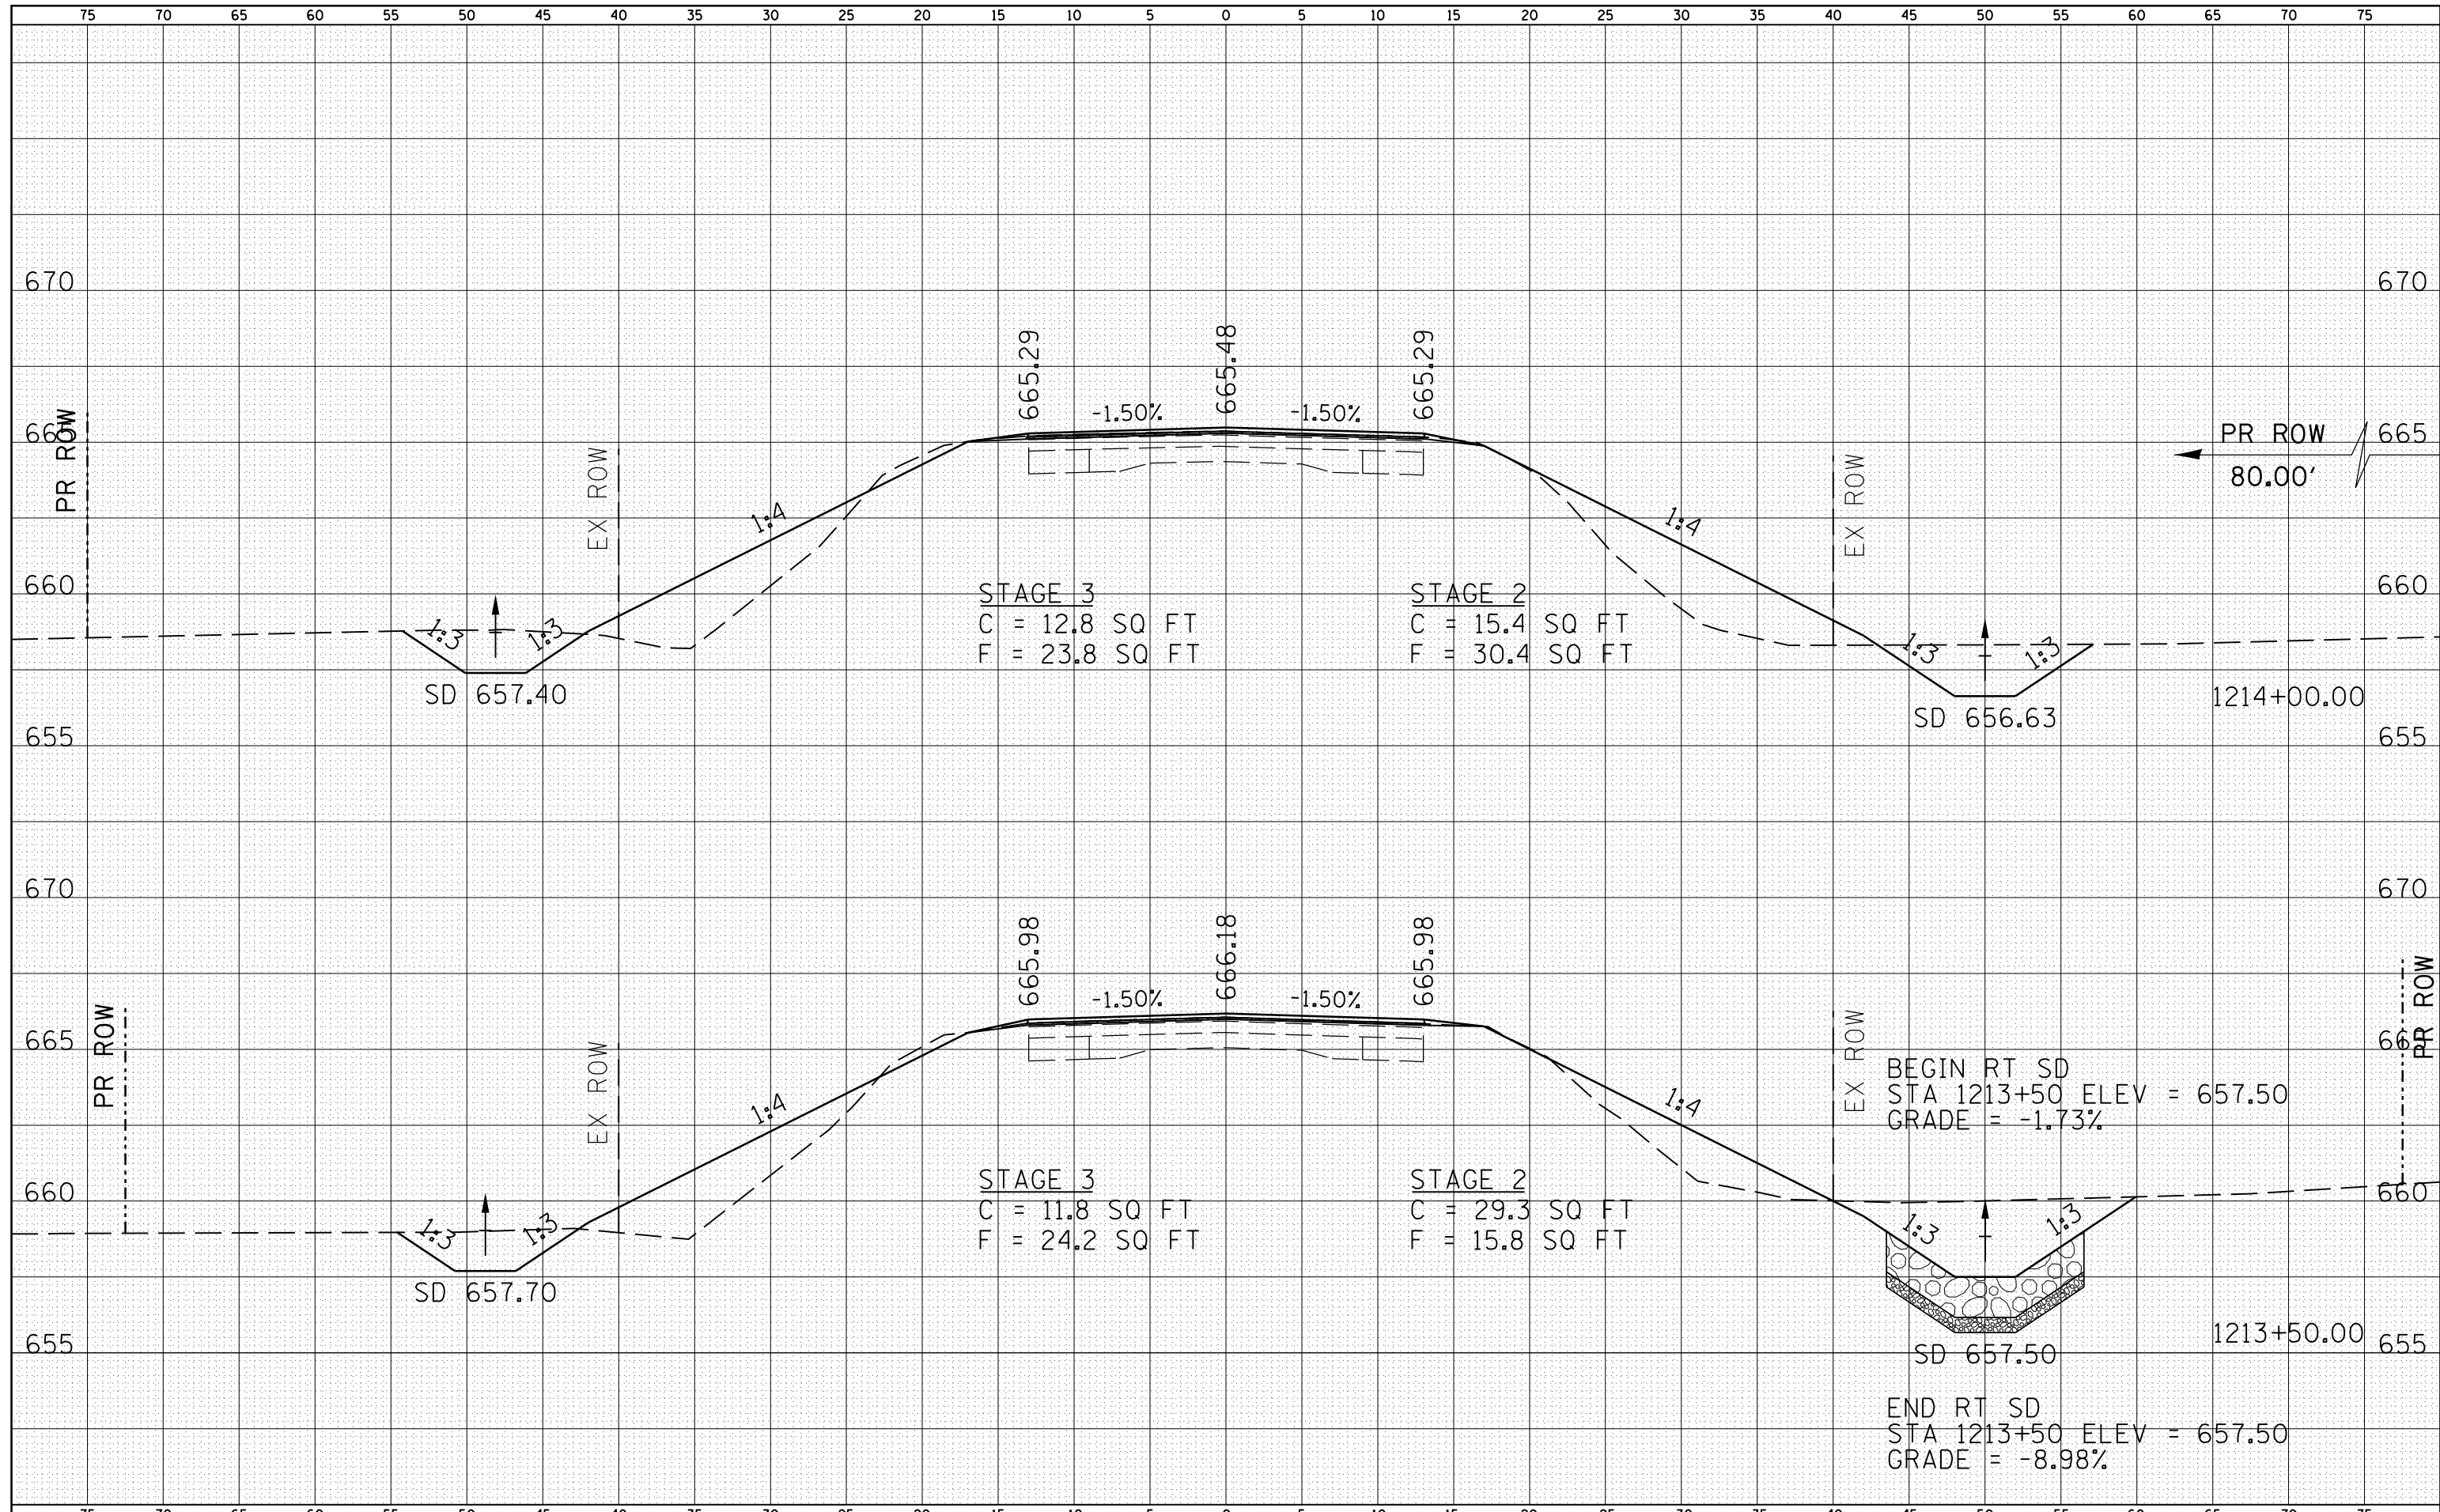

FILE NAME =	USER NAME = laughl1nr1	DESIGNED -	REVISD -	STATE OF ILLINOIS DEPARTMENT OF TRANSPORTATION	CROSS SECTIONS	F.A.P. RTÉ.	SECTION	COUNTY	TOTAL SHEETS	SHEET NO.		
es:\pwork\pwork\laughl1nr1\d0244977\0672805-ent-xsections.dgn						CHECKED -	REVISD -	685	(117,118)RS-4,119RS-1; 118B-1	HANCOCK	101	76
PLOT SCALE = 10.0000' / in.						DRAWN -	REVISD -	CONTRACT NO. 72B05				
PLOT DATE = Nov-03-2010 11:37:47AM						CHECKED -	REVISD -	FED. ROAD DIST. NO. ILLINOIS FED. AID PROJECT				