


REMOVAL SHEETS



MARK S. & LIZA A. BOATZ
 E 1/2, NW 1/4, SECTION 8, T3S, R5W, 4TH PM
 PARCEL #6328104

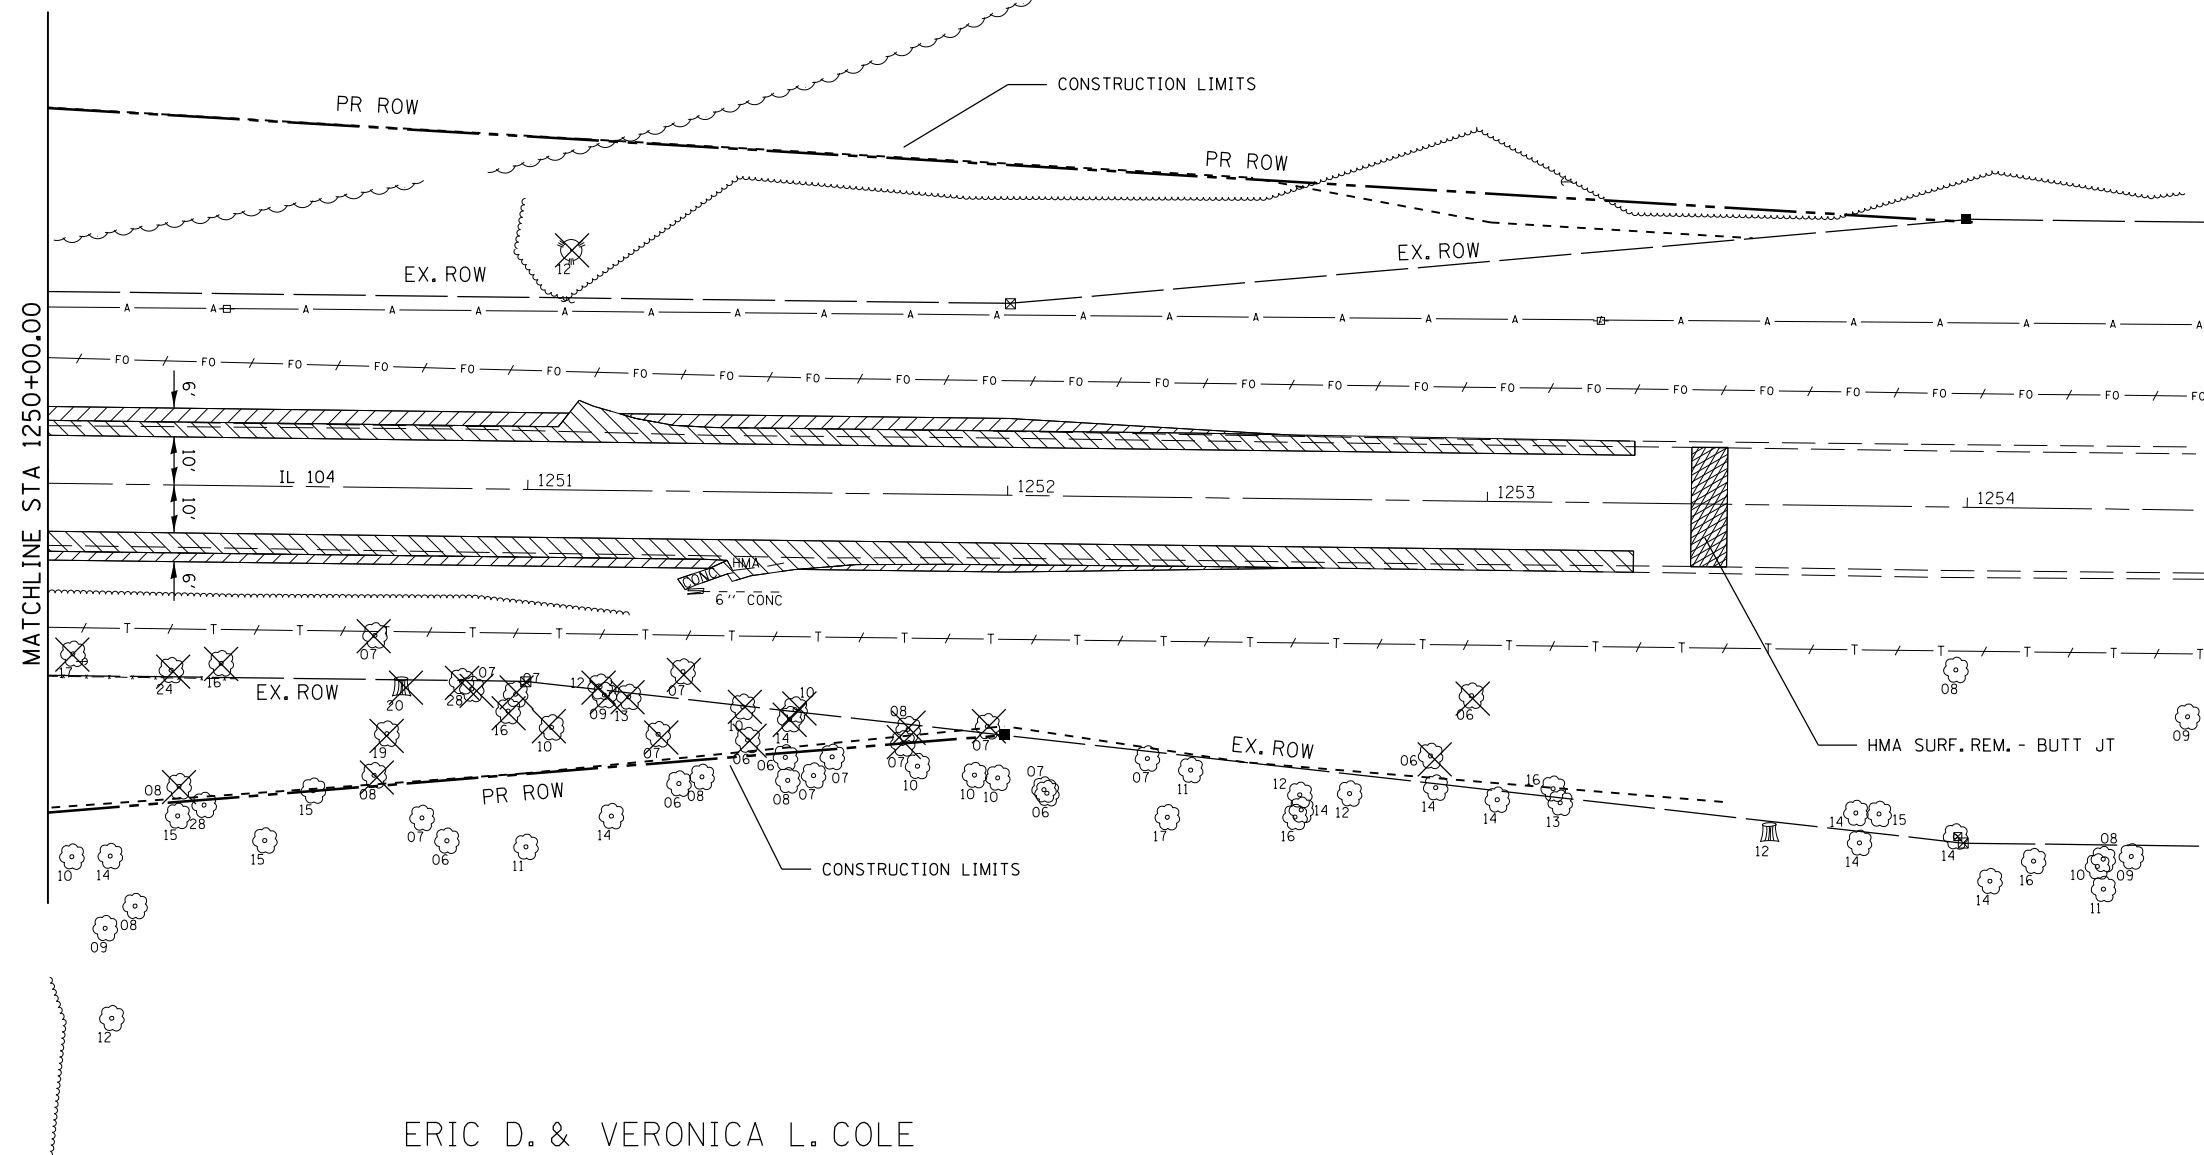

ERIC D. & VERONICA L. COLE
 E 1/2, SW 1/4, SECTION 8, T3S, R5W, 4TH PM
 PARCEL #6328103

LEGEND

- PAVEMENT REMOVAL
- GUTTER REMOVAL
- EXISTING STRUCTURE TO BE REMOVED
- HOT-MIX ASPHALT BASE CSE WID, 10"
- HMA SURF. REM. - BUTT JT
- GUARDRAIL REMOVAL
- EX ROW MARKER
- PR ROW MARKER
- TREE REMOVAL

FILE NAME =	USER NAME = laughlinc1	DESIGNED -	REVISED -	STATE OF ILLINOIS DEPARTMENT OF TRANSPORTATION	IL 104 OVER GRINDSTONE CREEK REMOVAL SHEETS	F.A.P. RTE.	SECTION	COUNTY	TOTAL SHEETS	SHEET NO.	
et:\pwork\pwork\laughlinc1\0215213\0672898-shr-rem.dgn		DRAWN -	REVISED -			745	107B-1	ADAMS	86	27	
PLOT SCALE = 40.0000' / in.		CHECKED -	REVISED -			CONTRACT NO. 72B98					
PLOT DATE = Oct-14-2010 09:42:46AM		DATE -	REVISED -			ILLINOIS FED. AID PROJECT					
					SCALE:	SHEET NO. OF SHEETS		STA. TO STA.			