



GUTTER TRANSITION DETAIL

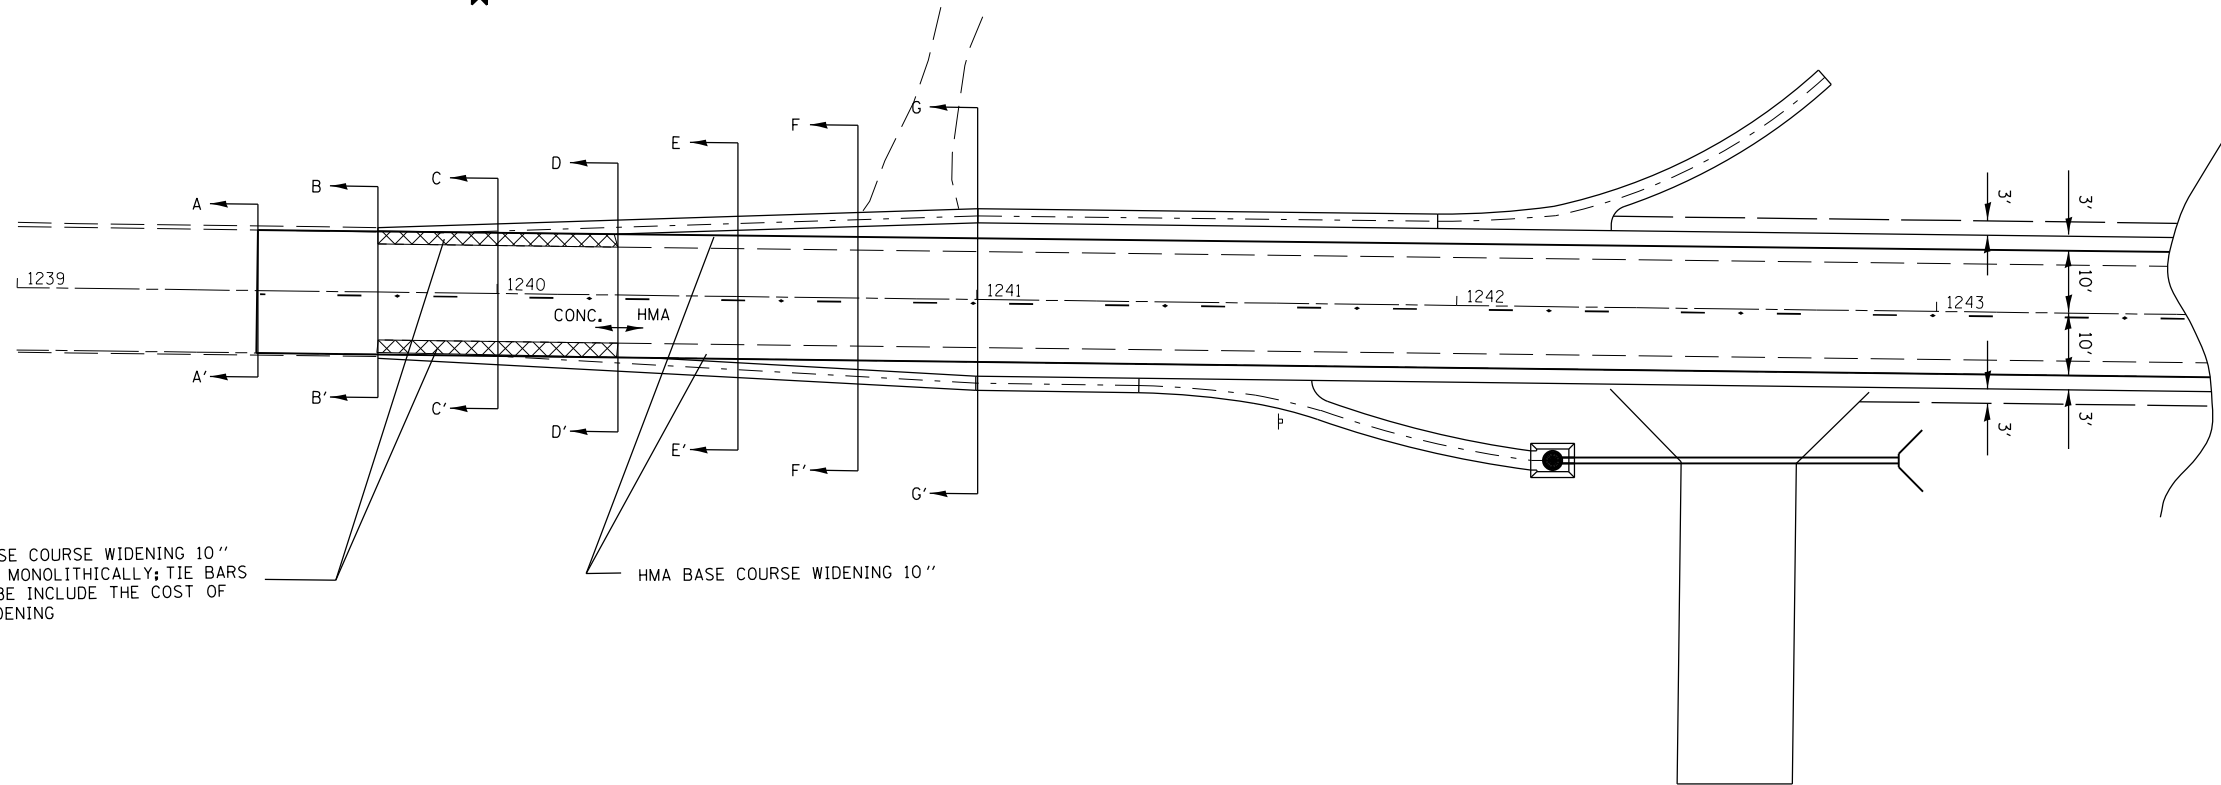

PCC BASE COURSE WIDENING 10"
POURED MONOLITHICALLY; TIE BARS
SHALL BE INCLUDE THE COST OF
THE WIDENING

HMA BASE COURSE WIDENING 10"

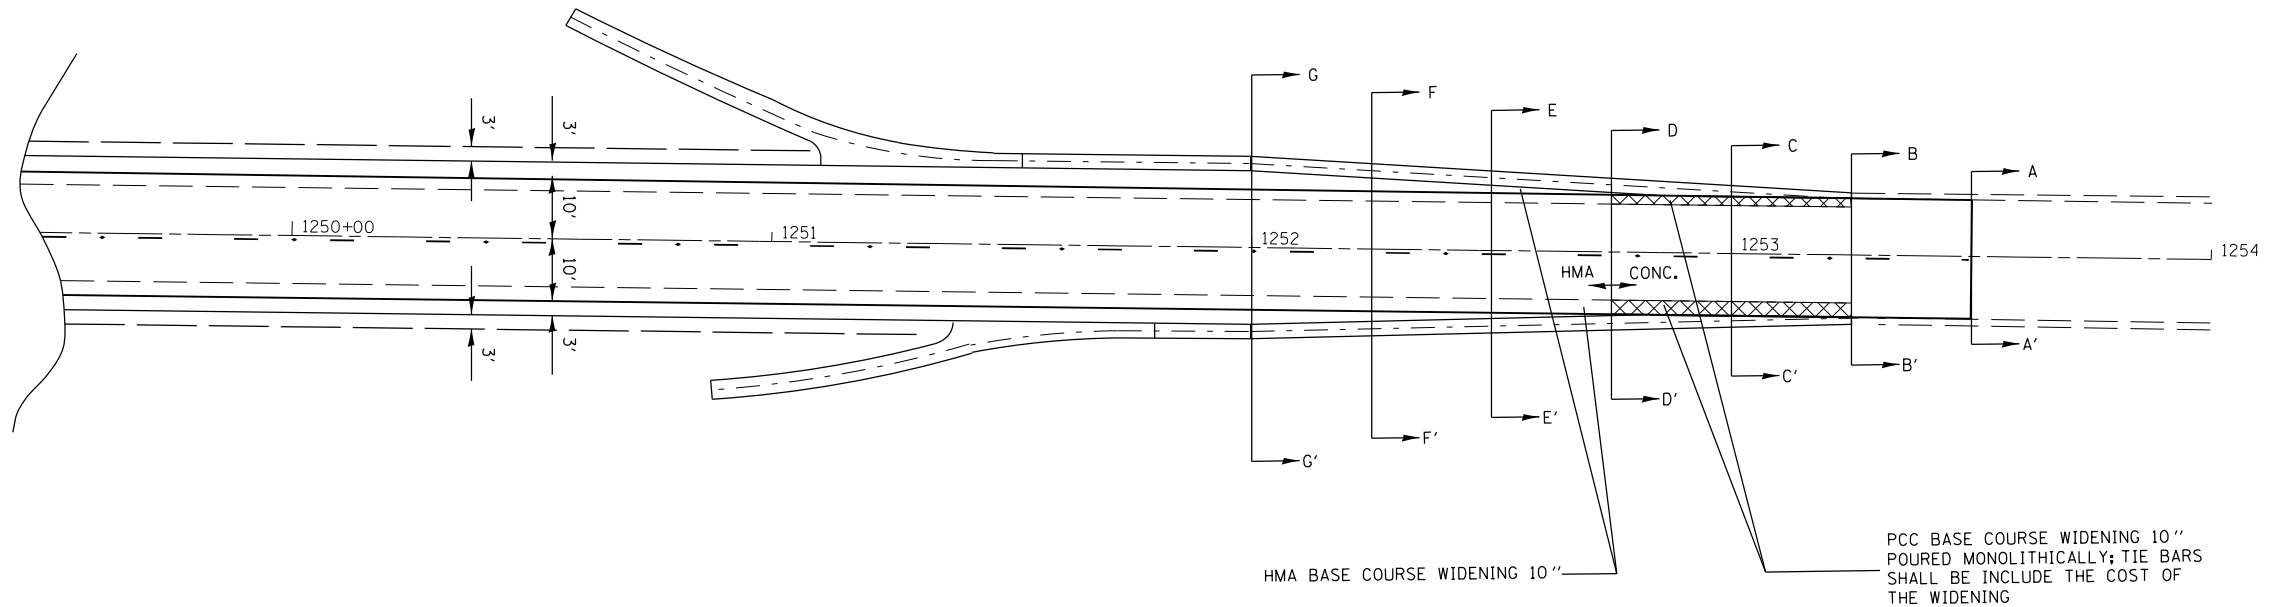

HMA BASE COURSE WIDENING 10"

PCC BASE COURSE WIDENING 10"
POURED MONOLITHICALLY; TIE BARS
SHALL BE INCLUDE THE COST OF
THE WIDENING

FILE NAME =	USER NAME = laughlinc1	DESIGNED -	REVISED -	STATE OF ILLINOIS DEPARTMENT OF TRANSPORTATION	IL 104 OVER GRINDSTONE CREEK TY A GUTTER TRANSITION DETAIL	F.A.P. RTE.	SECTION	COUNTY	TOTAL SHEETS	SHEET NO.	
		DRAWN -	REVISED -			745	107B-1	ADAMS	86	56	
		CHECKED -	REVISED -			CONTRACT NO. 72B98					
		DATE -	REVISED -			ILLINOIS FED. AID PROJECT					
PLOT SCALE = 80.0000' / in.		PLOT DATE = Oct-14-2010 09:43:38AM		SCALE:		SHEET NO. OF SHEETS		STA. TO STA.			