


DATE	
BY	
FINAL SURVEY	SURVEYED
NOTE BOOK	PLOTTED
NO.	TEMPLATE
	AREAS CHECKED

DATE	
BY	
ORIGINAL SURVEY	SURVEYED
NOTE BOOK	PLOTTED
NO.	TEMPLATE
	AREAS CHECKED

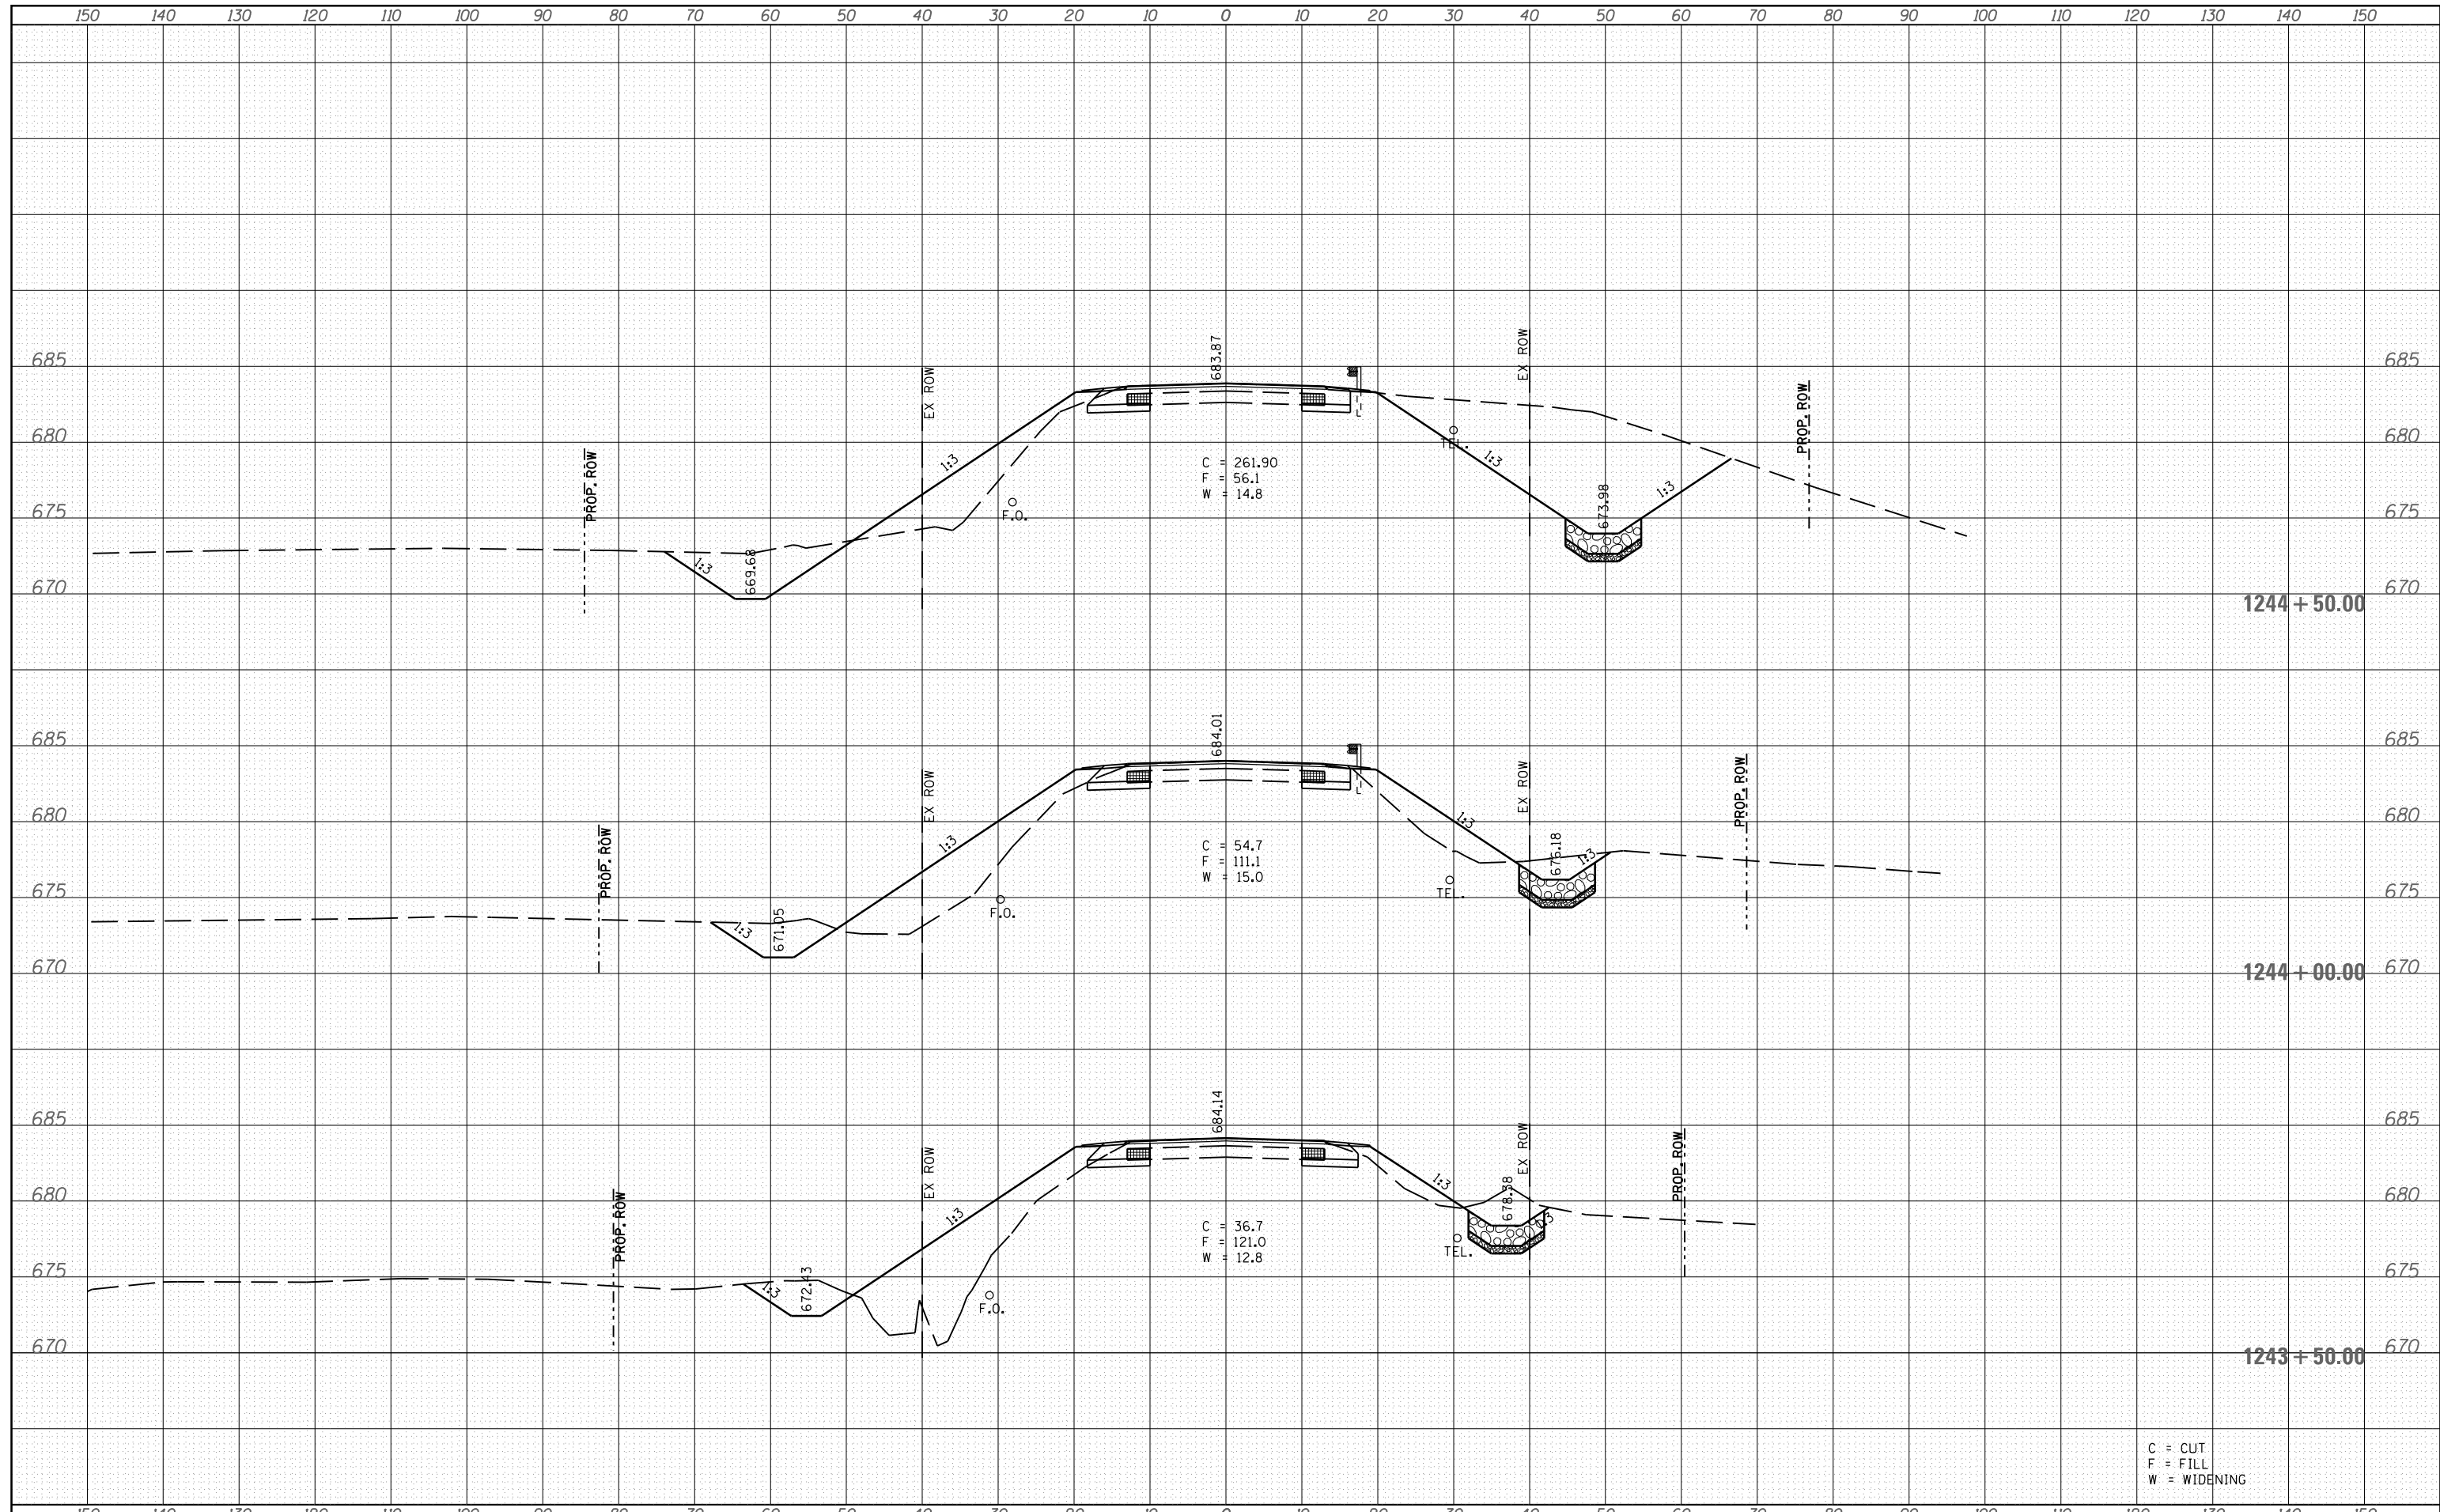

C = CUT
F = FILL
W = WIDENING

FILE NAME =	USER NAME = laughl1nr1	DESIGNED - BKL	REVISED -	STATE OF ILLINOIS DEPARTMENT OF TRANSPORTATION	IL 104 OVER GRINDSTON CREEK CROSS SECTION SHEET	F.A.P. RTE.	SECTION	COUNTY	TOTAL SHEETS	SHEET NO.
es:\pw\work\pwidthot\laughl1nr1\d0215213\d672b98-sh	txsht.dgn	DRAWN - BKL	REVISED -			745	107B-1	ADAMS	86	66
PLOT SCALE = 20.0000' / in.	CHECKED - JPM	REVISED -	REVISED -			CONTRACT NO. 72B98				
PLOT DATE = Oct-14-2010 09:43:48AM	DATE - 8/25/10	REVISED -	REVISED -			SCALE:	SHEET NO. OF SHEETS	STA. 1243+5000 STA.	1244+50.00	ILLINOIS FED. AID PROJECT