


DATE	
BY	
FINAL SURVEY	SURVEYED
NOTE BOOK	PLOTTED
NO.	TEMPLATE
	AREAS CHECKED
	AREAS CHECKED

DATE	
BY	
ORIGINAL SURVEY	SURVEYED
NOTE BOOK	PLOTTED
NO.	TEMPLATE
	AREAS CHECKED
	AREAS CHECKED

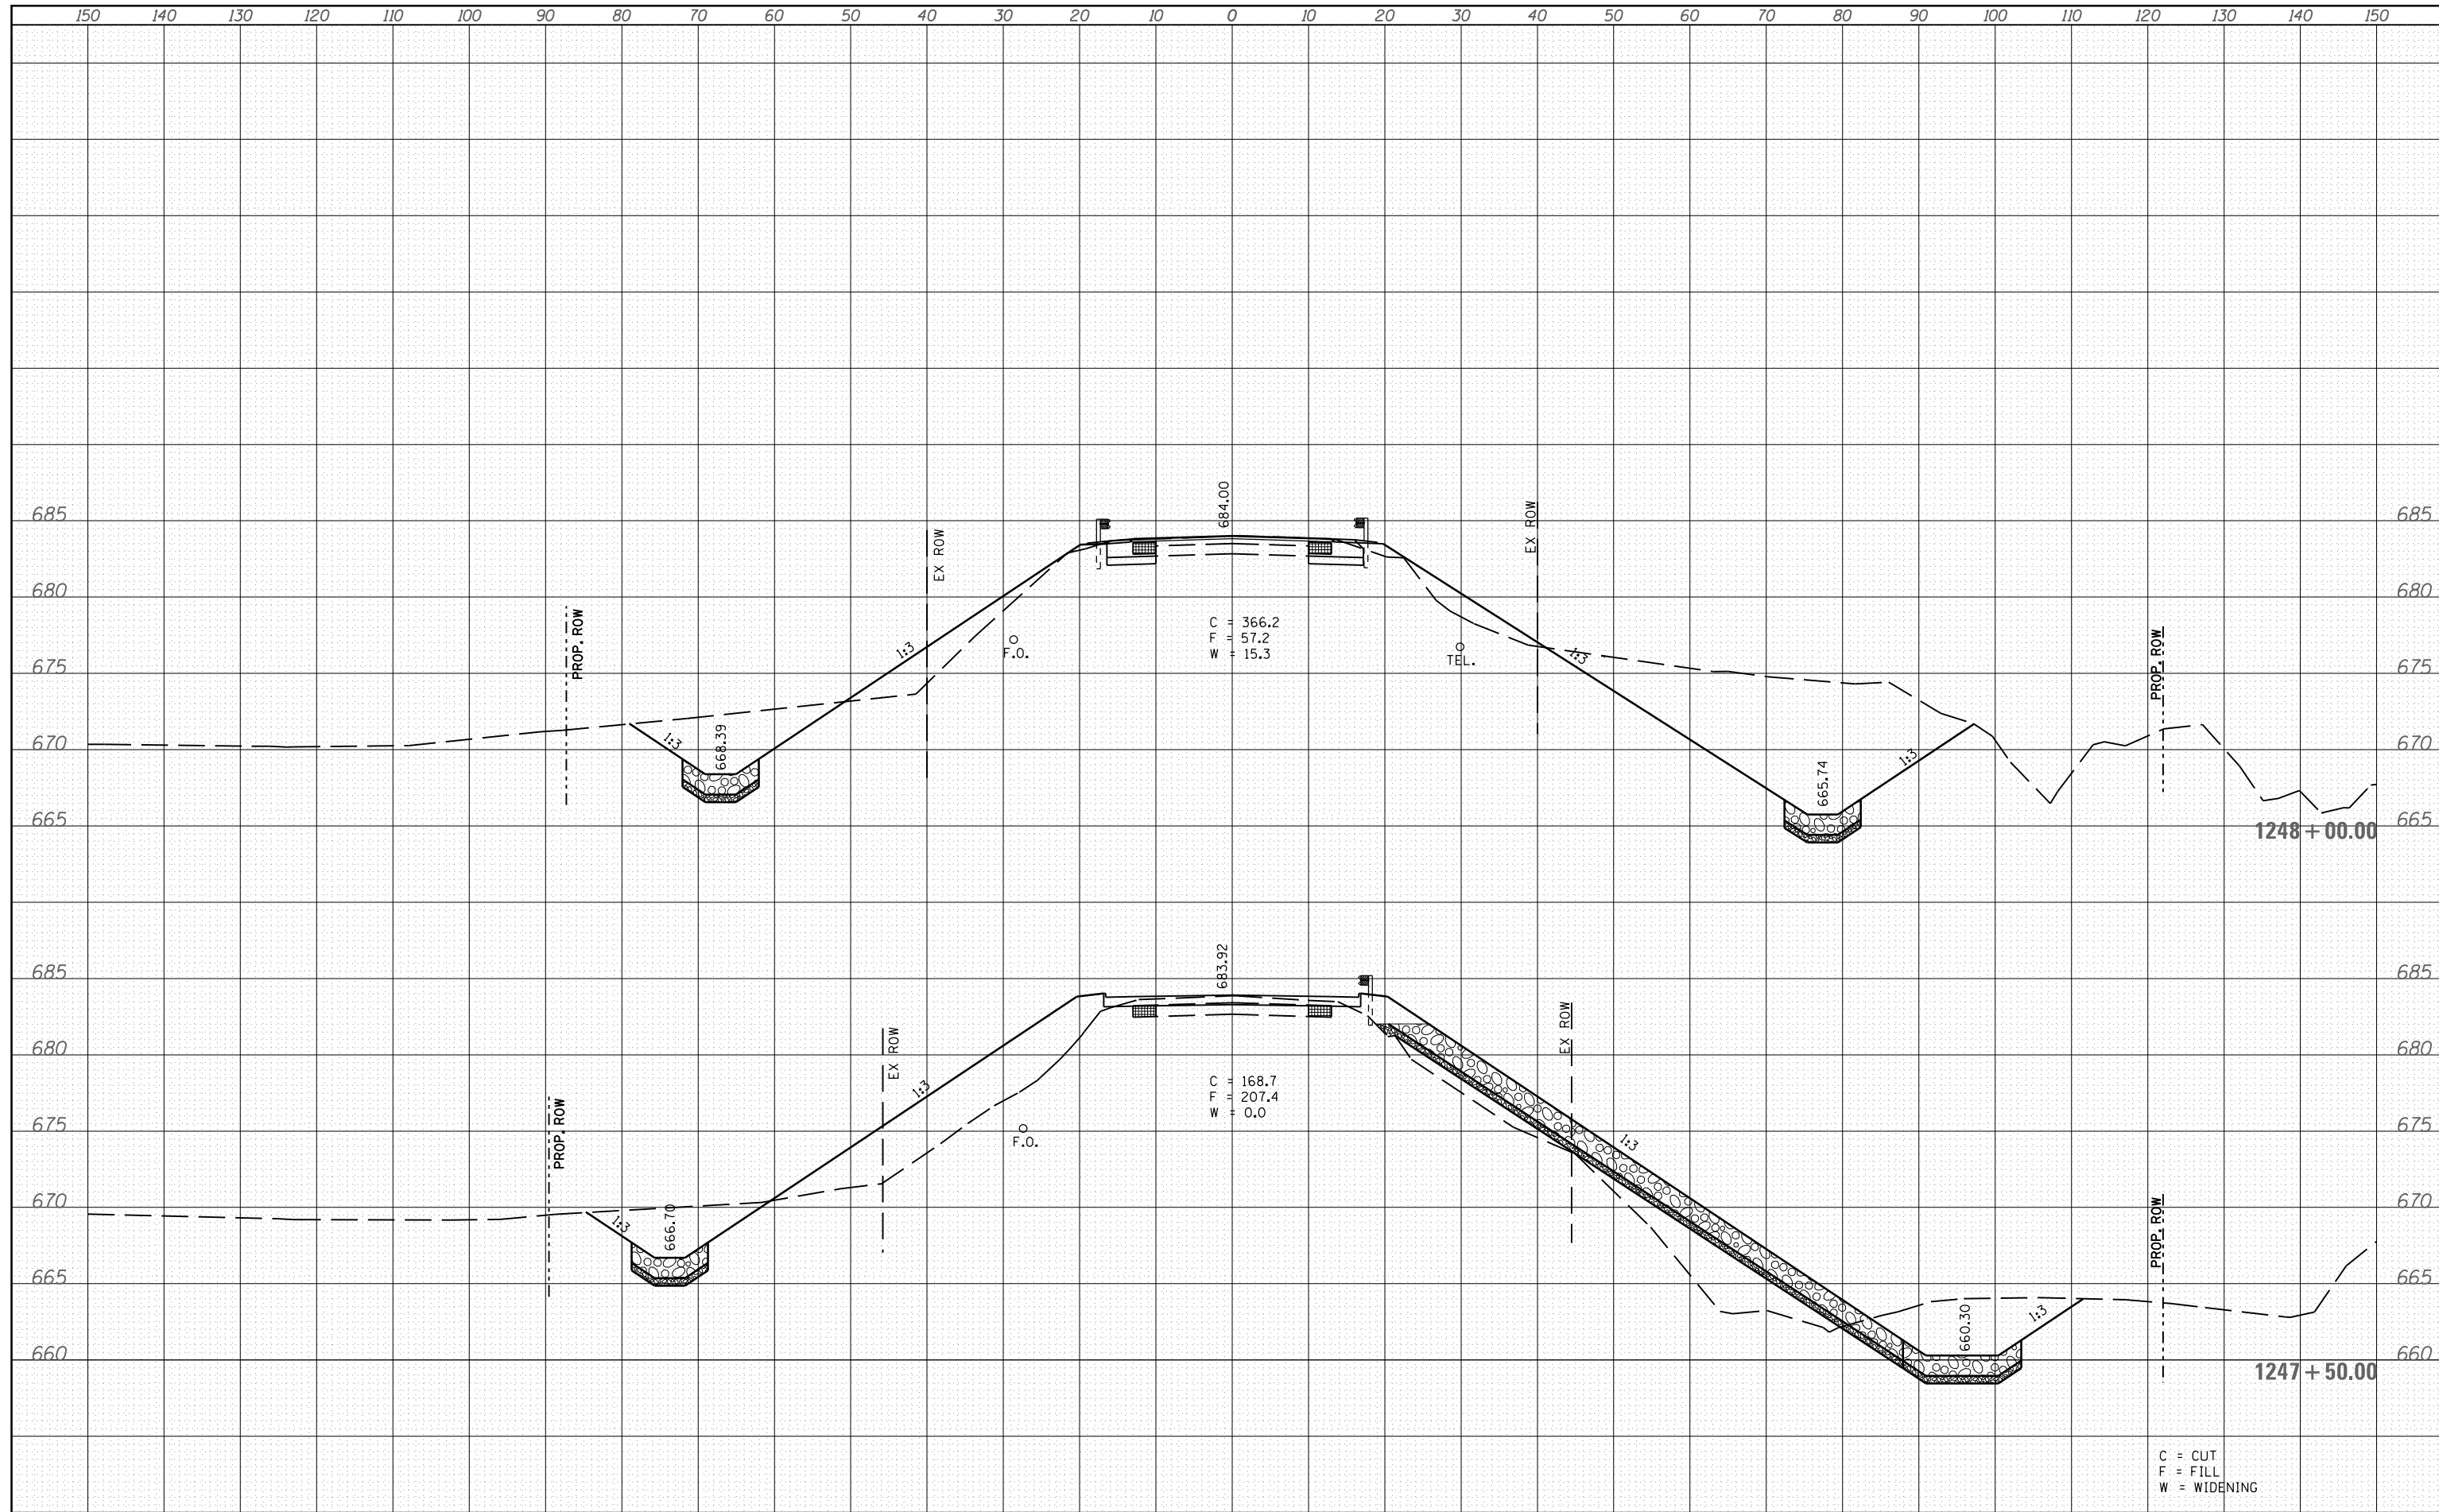

C = CUT
F = FILL
W = WIDENING

FILE NAME =	USER NAME = laughlinr1	DESIGNED - BKL	REVISED -
es:\pw\work\p\dot\laughlinr1\d0215213\d672b98-sh	t-xssht.dgn	DRAWN - BKL	REVISED -
	PLOT SCALE = 20.0000' / in.	CHECKED - JPM	REVISED -
	PLOT DATE = Oct-14-2010 09:43:51AM	DATE - 8/25/10	REVISED -

**STATE OF ILLINOIS
DEPARTMENT OF TRANSPORTATION**

IL 104 OVER GRINDSTON CREEK CROSS SECTION SHEET			
SCALE:	SHEET NO. OF SHEETS	STA. 1247+5000&TA.	1248+00.00

F.A.P. RTE.	SECTION	COUNTY	TOTAL SHEETS	SHEET NO.
745	107B-1	ADAMS	86	69
CONTRACT NO. 72B98			ILLINOIS FED. AID PROJECT	