


DATE	
BY	
SURVEYED	
PLOTTED	
TEMPLATE	
AREAS CHECKED	
NO.	

DATE	
BY	
SURVEYED	
PLOTTED	
TEMPLATE	
AREAS CHECKED	
NO.	

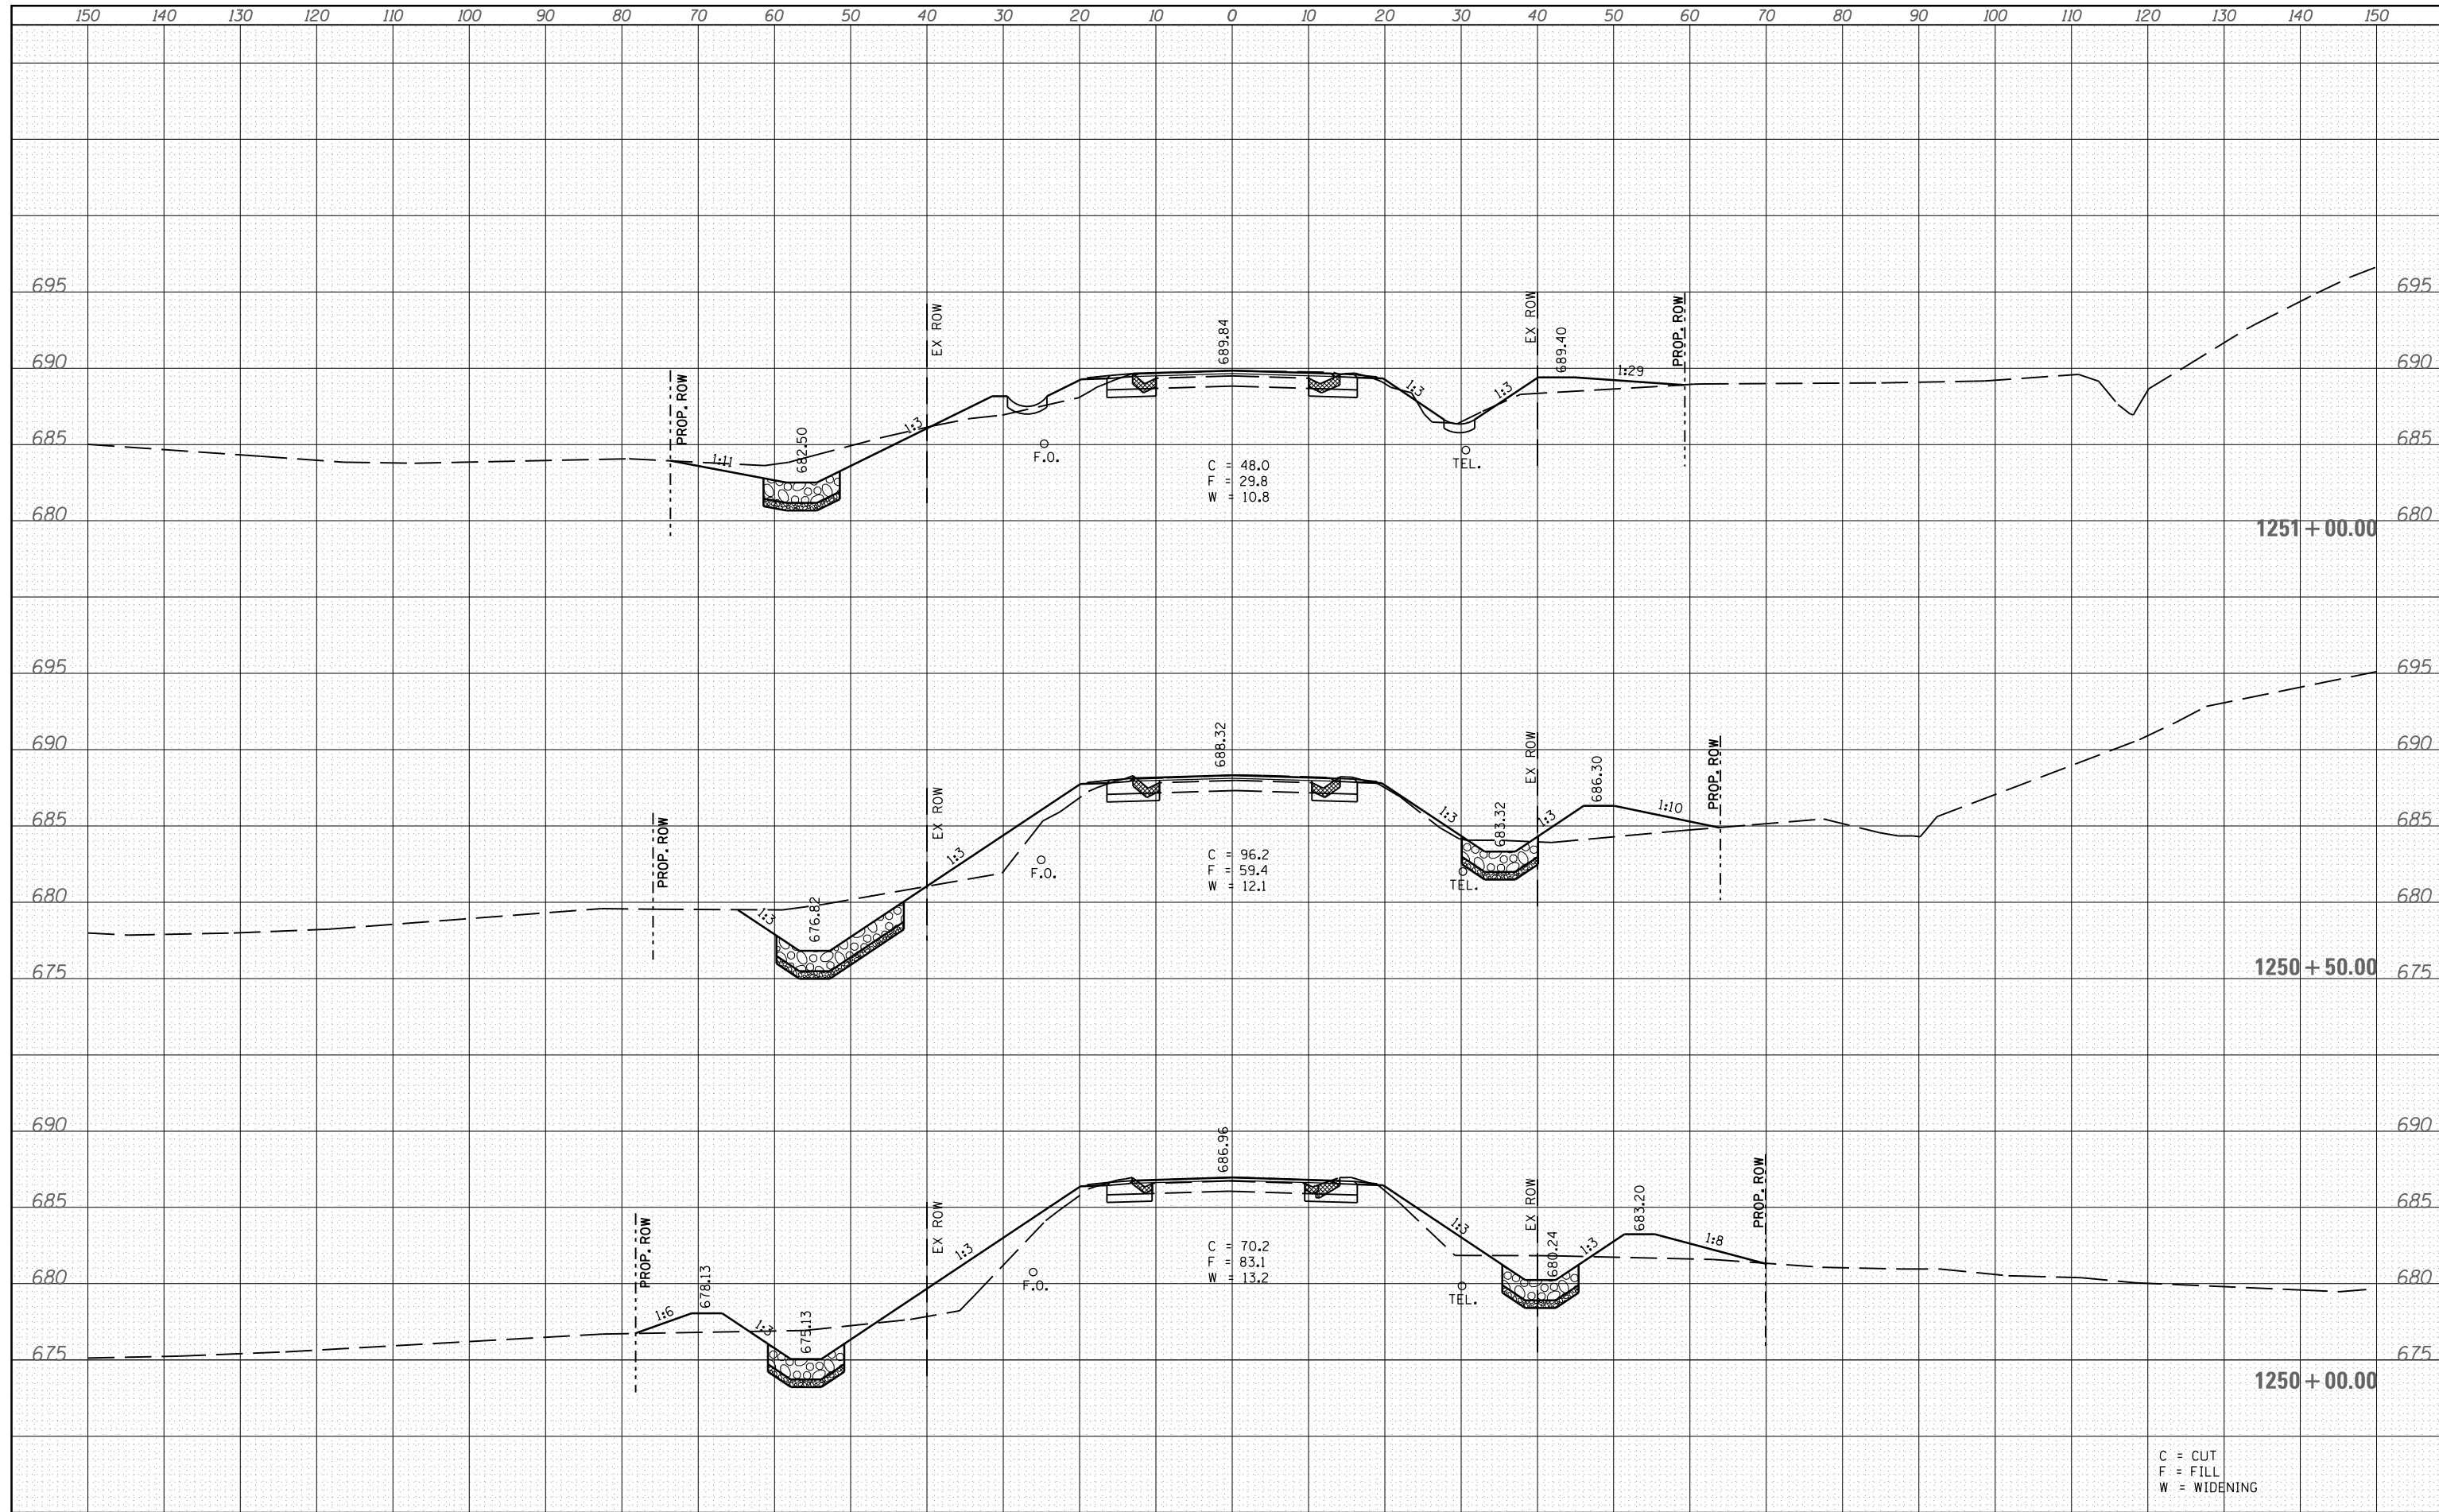

C = CUT
F = FILL
W = WIDENING

FILE NAME =	USER NAME = laughlinr1	DESIGNED - BKL	REVISED -
es:\pw\work\pwidth\laughlinr1\d0215213\d672b98-sh	t-xssht.dgn	DRAWN - BKL	REVISED -
	PLOT SCALE = 20.0000' / in.	CHECKED - JPM	REVISED -
	PLOT DATE = Oct-14-2010 09:43:52AM	DATE - 8/25/10	REVISED -

**STATE OF ILLINOIS
DEPARTMENT OF TRANSPORTATION**

**IL 104 OVER GRINDSTON CREEK
CROSS SECTION SHEET**

SCALE: SHEET NO. OF SHEETS STA. 1250+00.00 TO 1251+00.00

F.A.P. RTE.	SECTION	COUNTY	TOTAL SHEETS	SHEET NO.
745	107B-1	ADAMS	86	71
CONTRACT NO. 72B98			ILLINOIS FED. AID PROJECT	