


DATE	
BY	
SURVEYED	
PLOTTED	
TEMPLATE	
AREAS CHECKED	
FINAL SURVEY NOTE BOOK NO.	

DATE	
BY	
SURVEYED	
PLOTTED	
TEMPLATE	
AREAS CHECKED	
ORIGINAL SURVEY NOTE BOOK NO.	

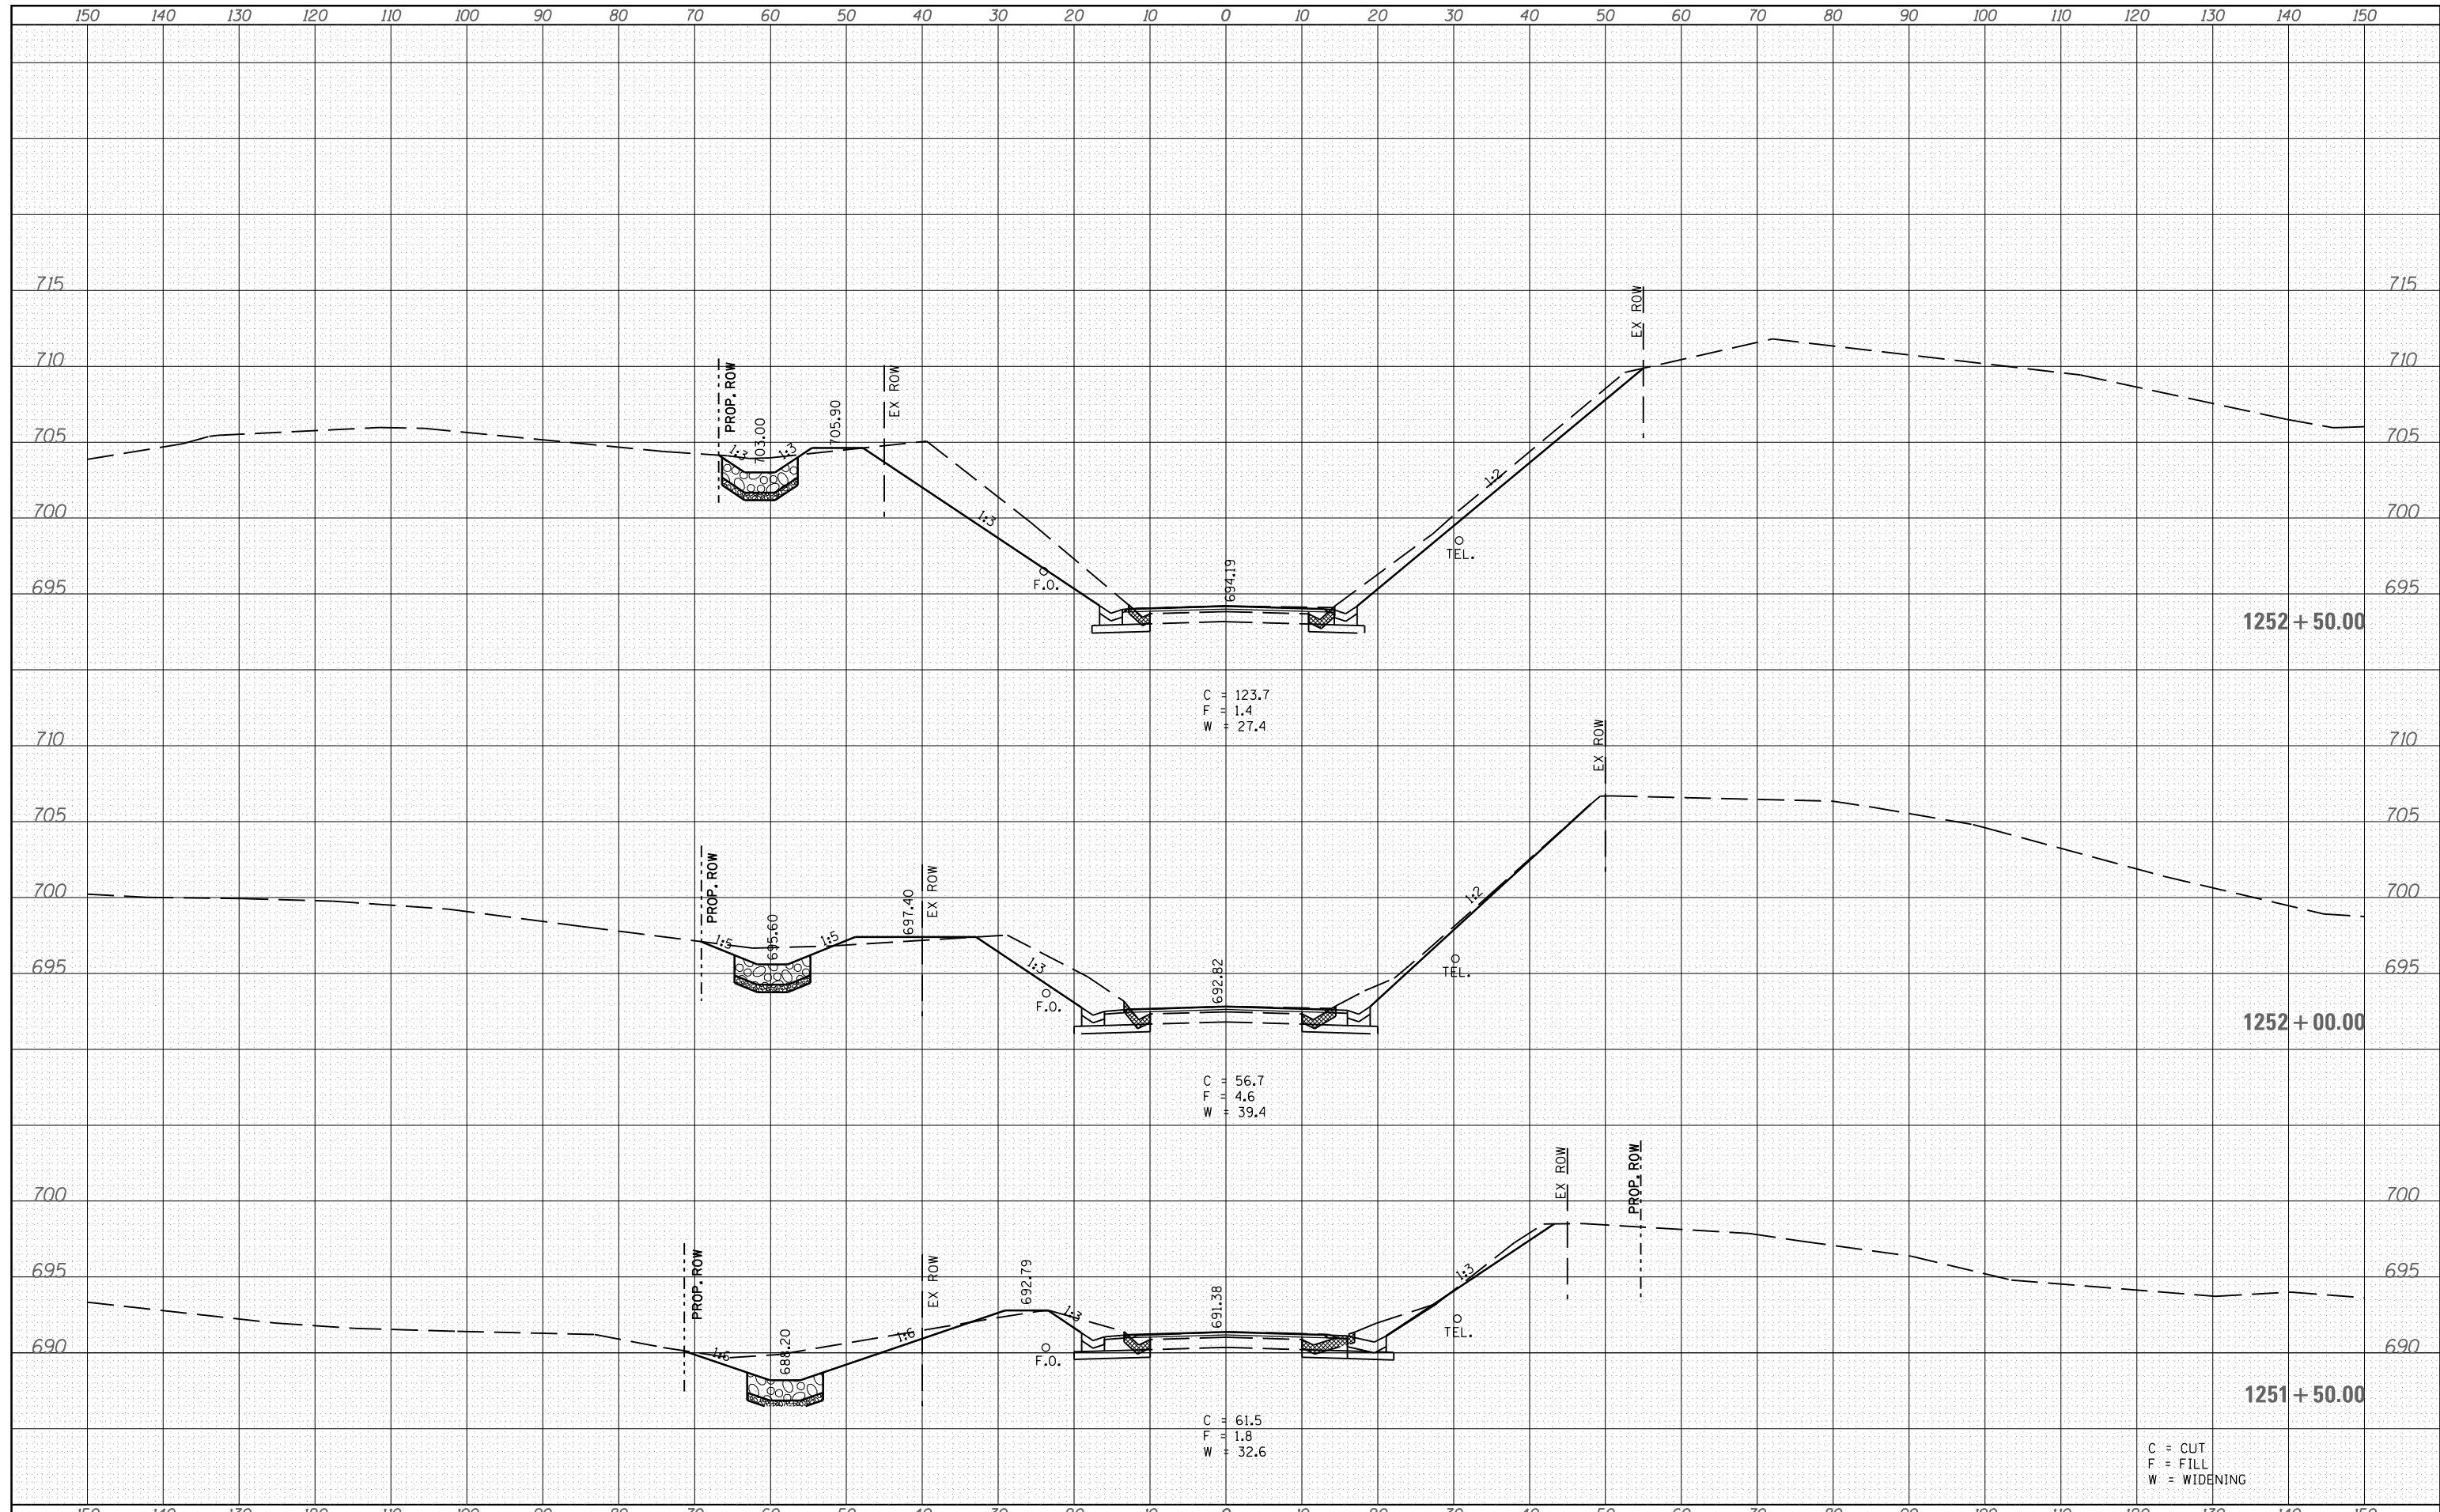

FILE NAME =	USER NAME = laughlinr1	DESIGNED - BKL	REVISIED -	STATE OF ILLINOIS DEPARTMENT OF TRANSPORTATION	IL 104 OVER GRINDSTON CREEK CROSS SECTION SHEET	F.A.P. RTE.	SECTION	COUNTY	TOTAL SHEETS	SHEET NO.
es:\pw_work\pwidot\laughlinr1\d0215213\d672b98-sh	t-xssht.dgn	DRAWN - BKL	REVISIED -			745	107B-1	ADAMS	86	72
PLOT SCALE = 20.0000' / in.	CHECKED - JPM	REVISIED -				CONTRACT NO. 72B98				
PLOT DATE = Oct-14-2010 09:43:53AM	DATE - 8/25/10	REVISIED -				SCALE:	SHEET NO. OF SHEETS	STA. 1251+50.00 STA. 1252+50.00	ILLINOIS FED. AID PROJECT	

C = CUT
F = FILL
W = WIDENING