


DATE	
BY	
FINAL SURVEY NO.	
SURVEYED	
PLOTTED	
TEMPLATE	
AREAS CHECKED	

DATE	
BY	
ORIGINAL SURVEY NO.	
SURVEYED	
PLOTTED	
TEMPLATE	
AREAS CHECKED	

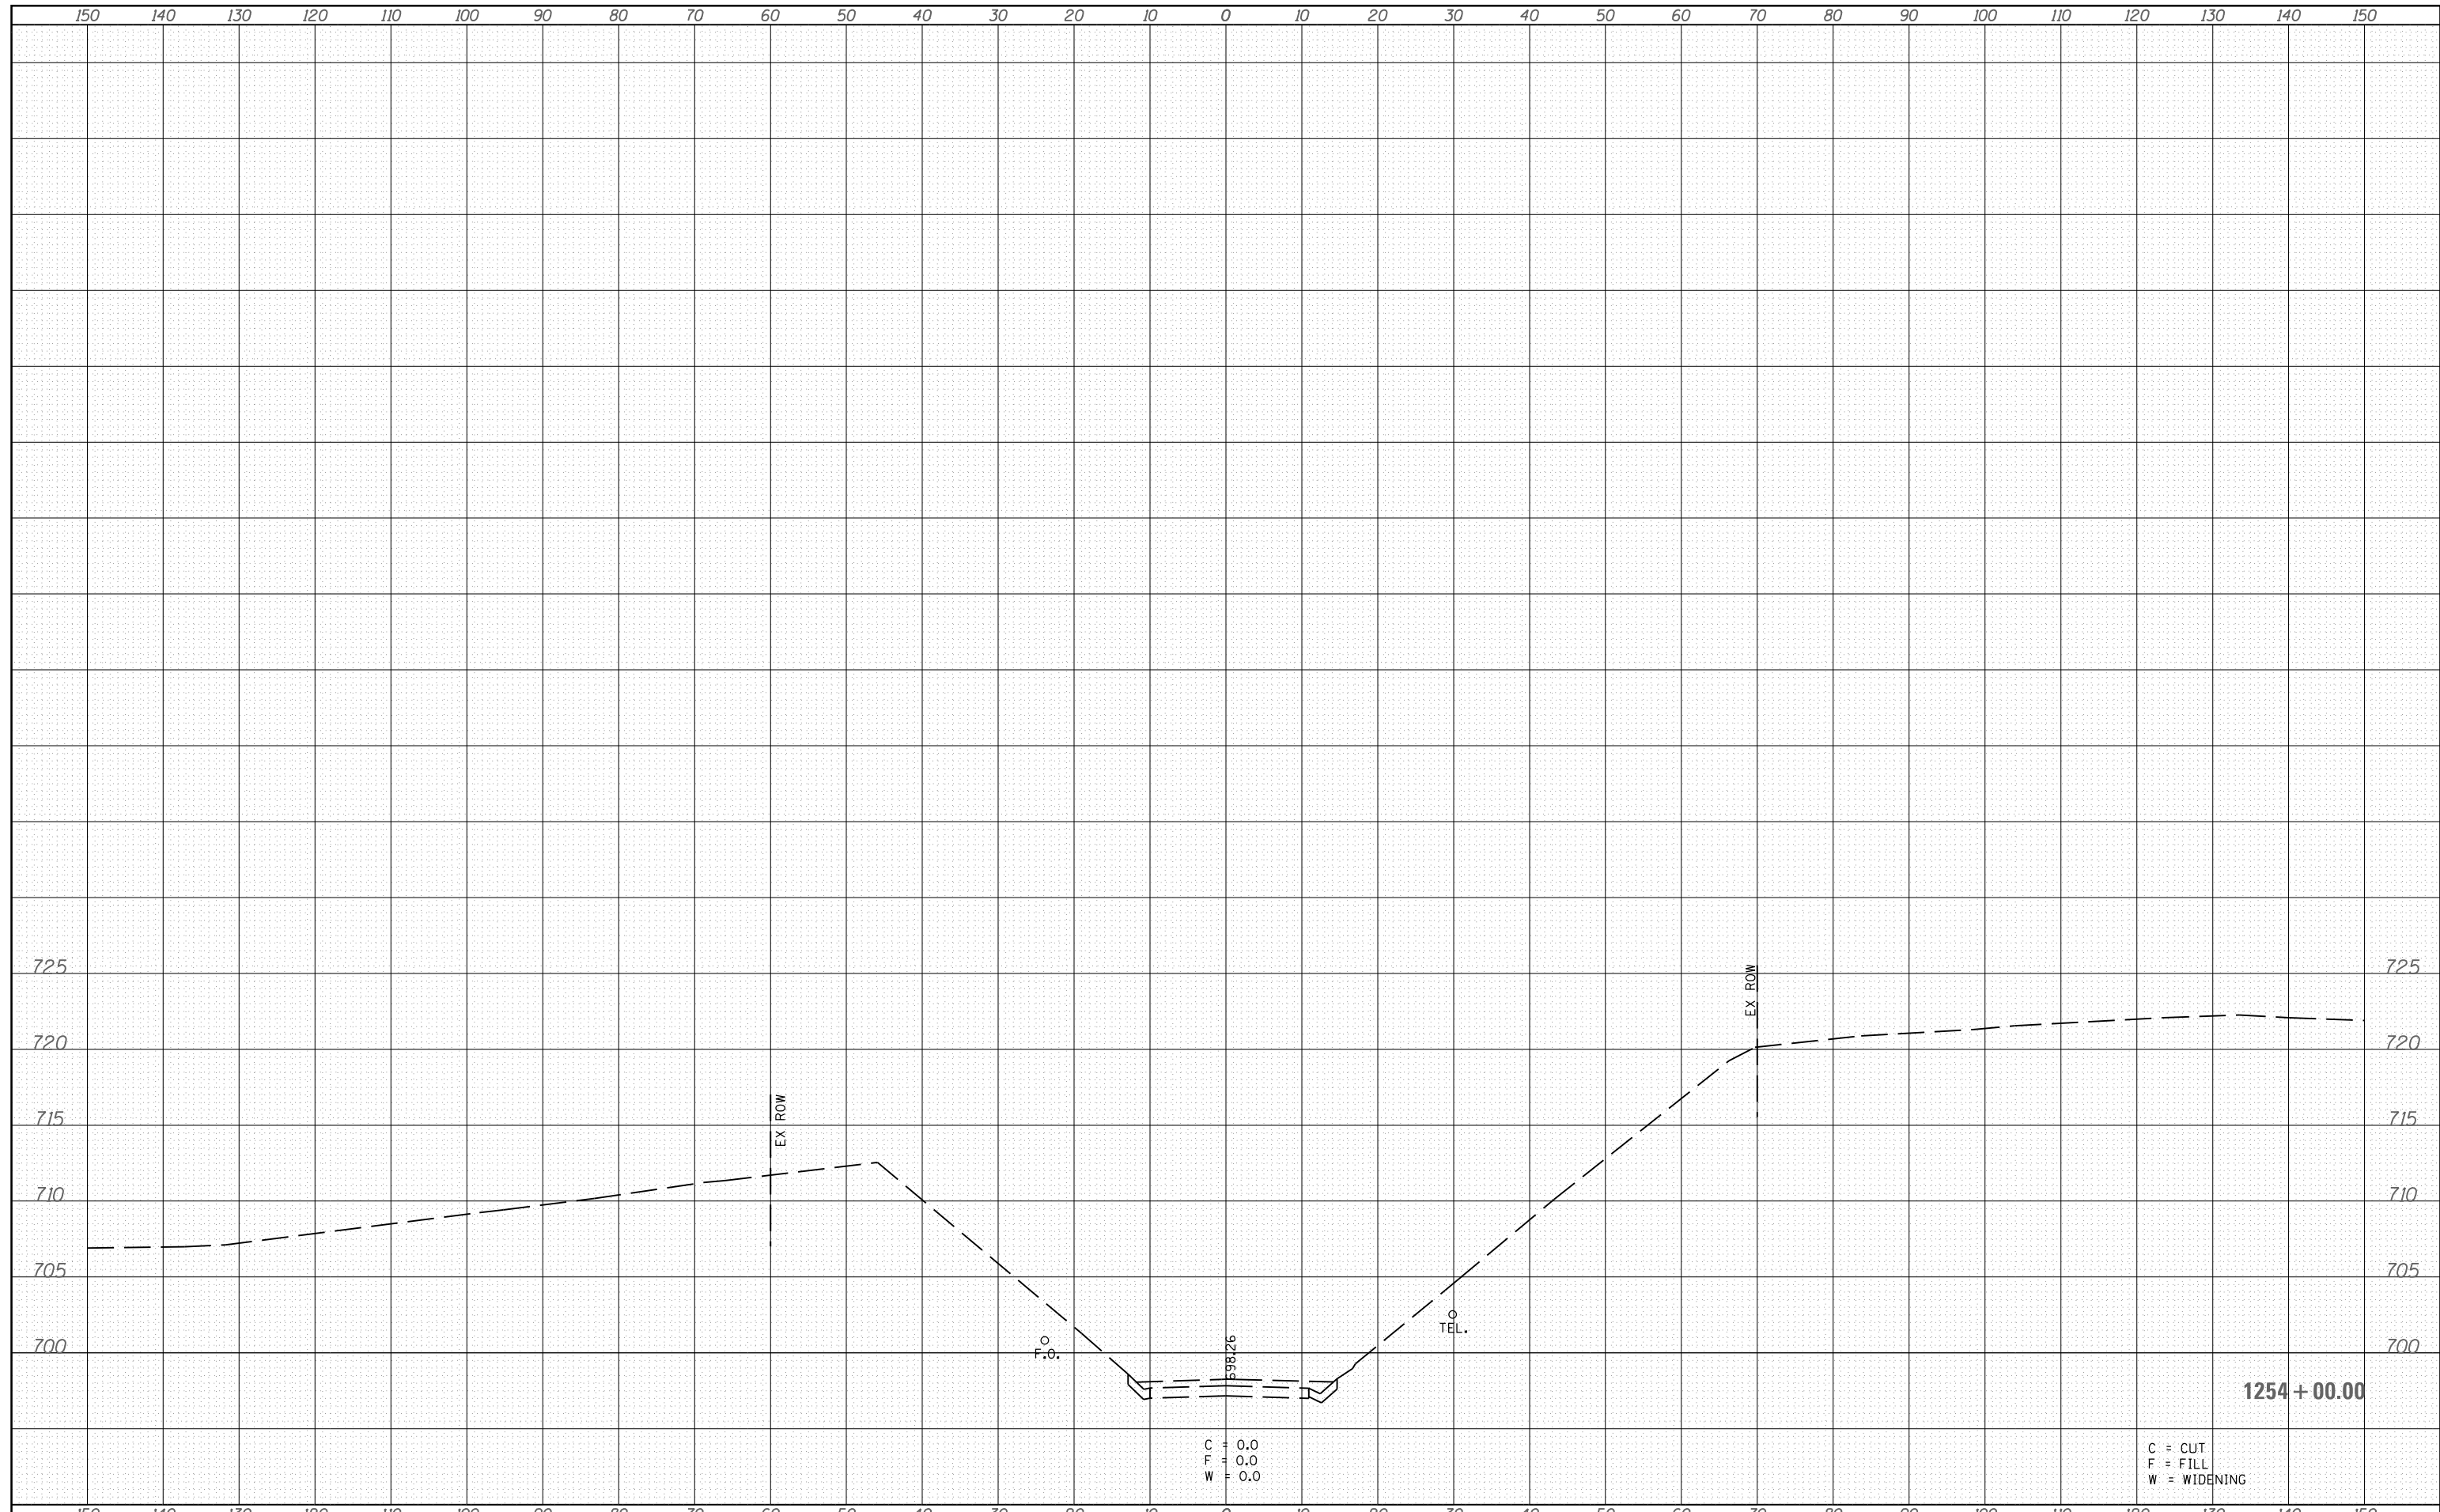

C = 0.0
F = 0.0
W = 0.0

C = CUT
F = FILL
W = WIDENING

FILE NAME =	USER NAME = laughl1nr1	DESIGNED - BKL	REVISED -	STATE OF ILLINOIS DEPARTMENT OF TRANSPORTATION	IL 104 OVER GRINDSTON CREEK CROSS SECTION SHEET			F.A.P. RTE. 745	SECTION 107B-1	COUNTY ADAMS	TOTAL SHEETS 86	SHEET NO. 74
es:\pw\work\pwidot\laughl1nr1\d0215213\d672b98-sh	t-xssht.dgn	DRAWN - BKL	REVISED -		SCALE:	SHEET NO. OF SHEETS	STA. 1254+0000STA. 1254+00.00	CONTRACT NO. 72B98				
		CHECKED - JPM	REVISED -		ILLINOIS FED. AID PROJECT							
		DATE - 8/25/10	REVISED -									