


DATE	
BY	
SURVEYED	
PLOTTED	
TEMPLATE	
AREAS	
CHECKED	
FINAL SURVEY NOTE BOOK NO.	

DATE	
BY	
SURVEYED	
PLOTTED	
TEMPLATE	
AREAS	
CHECKED	
ORIGINAL SURVEY NOTE BOOK NO.	

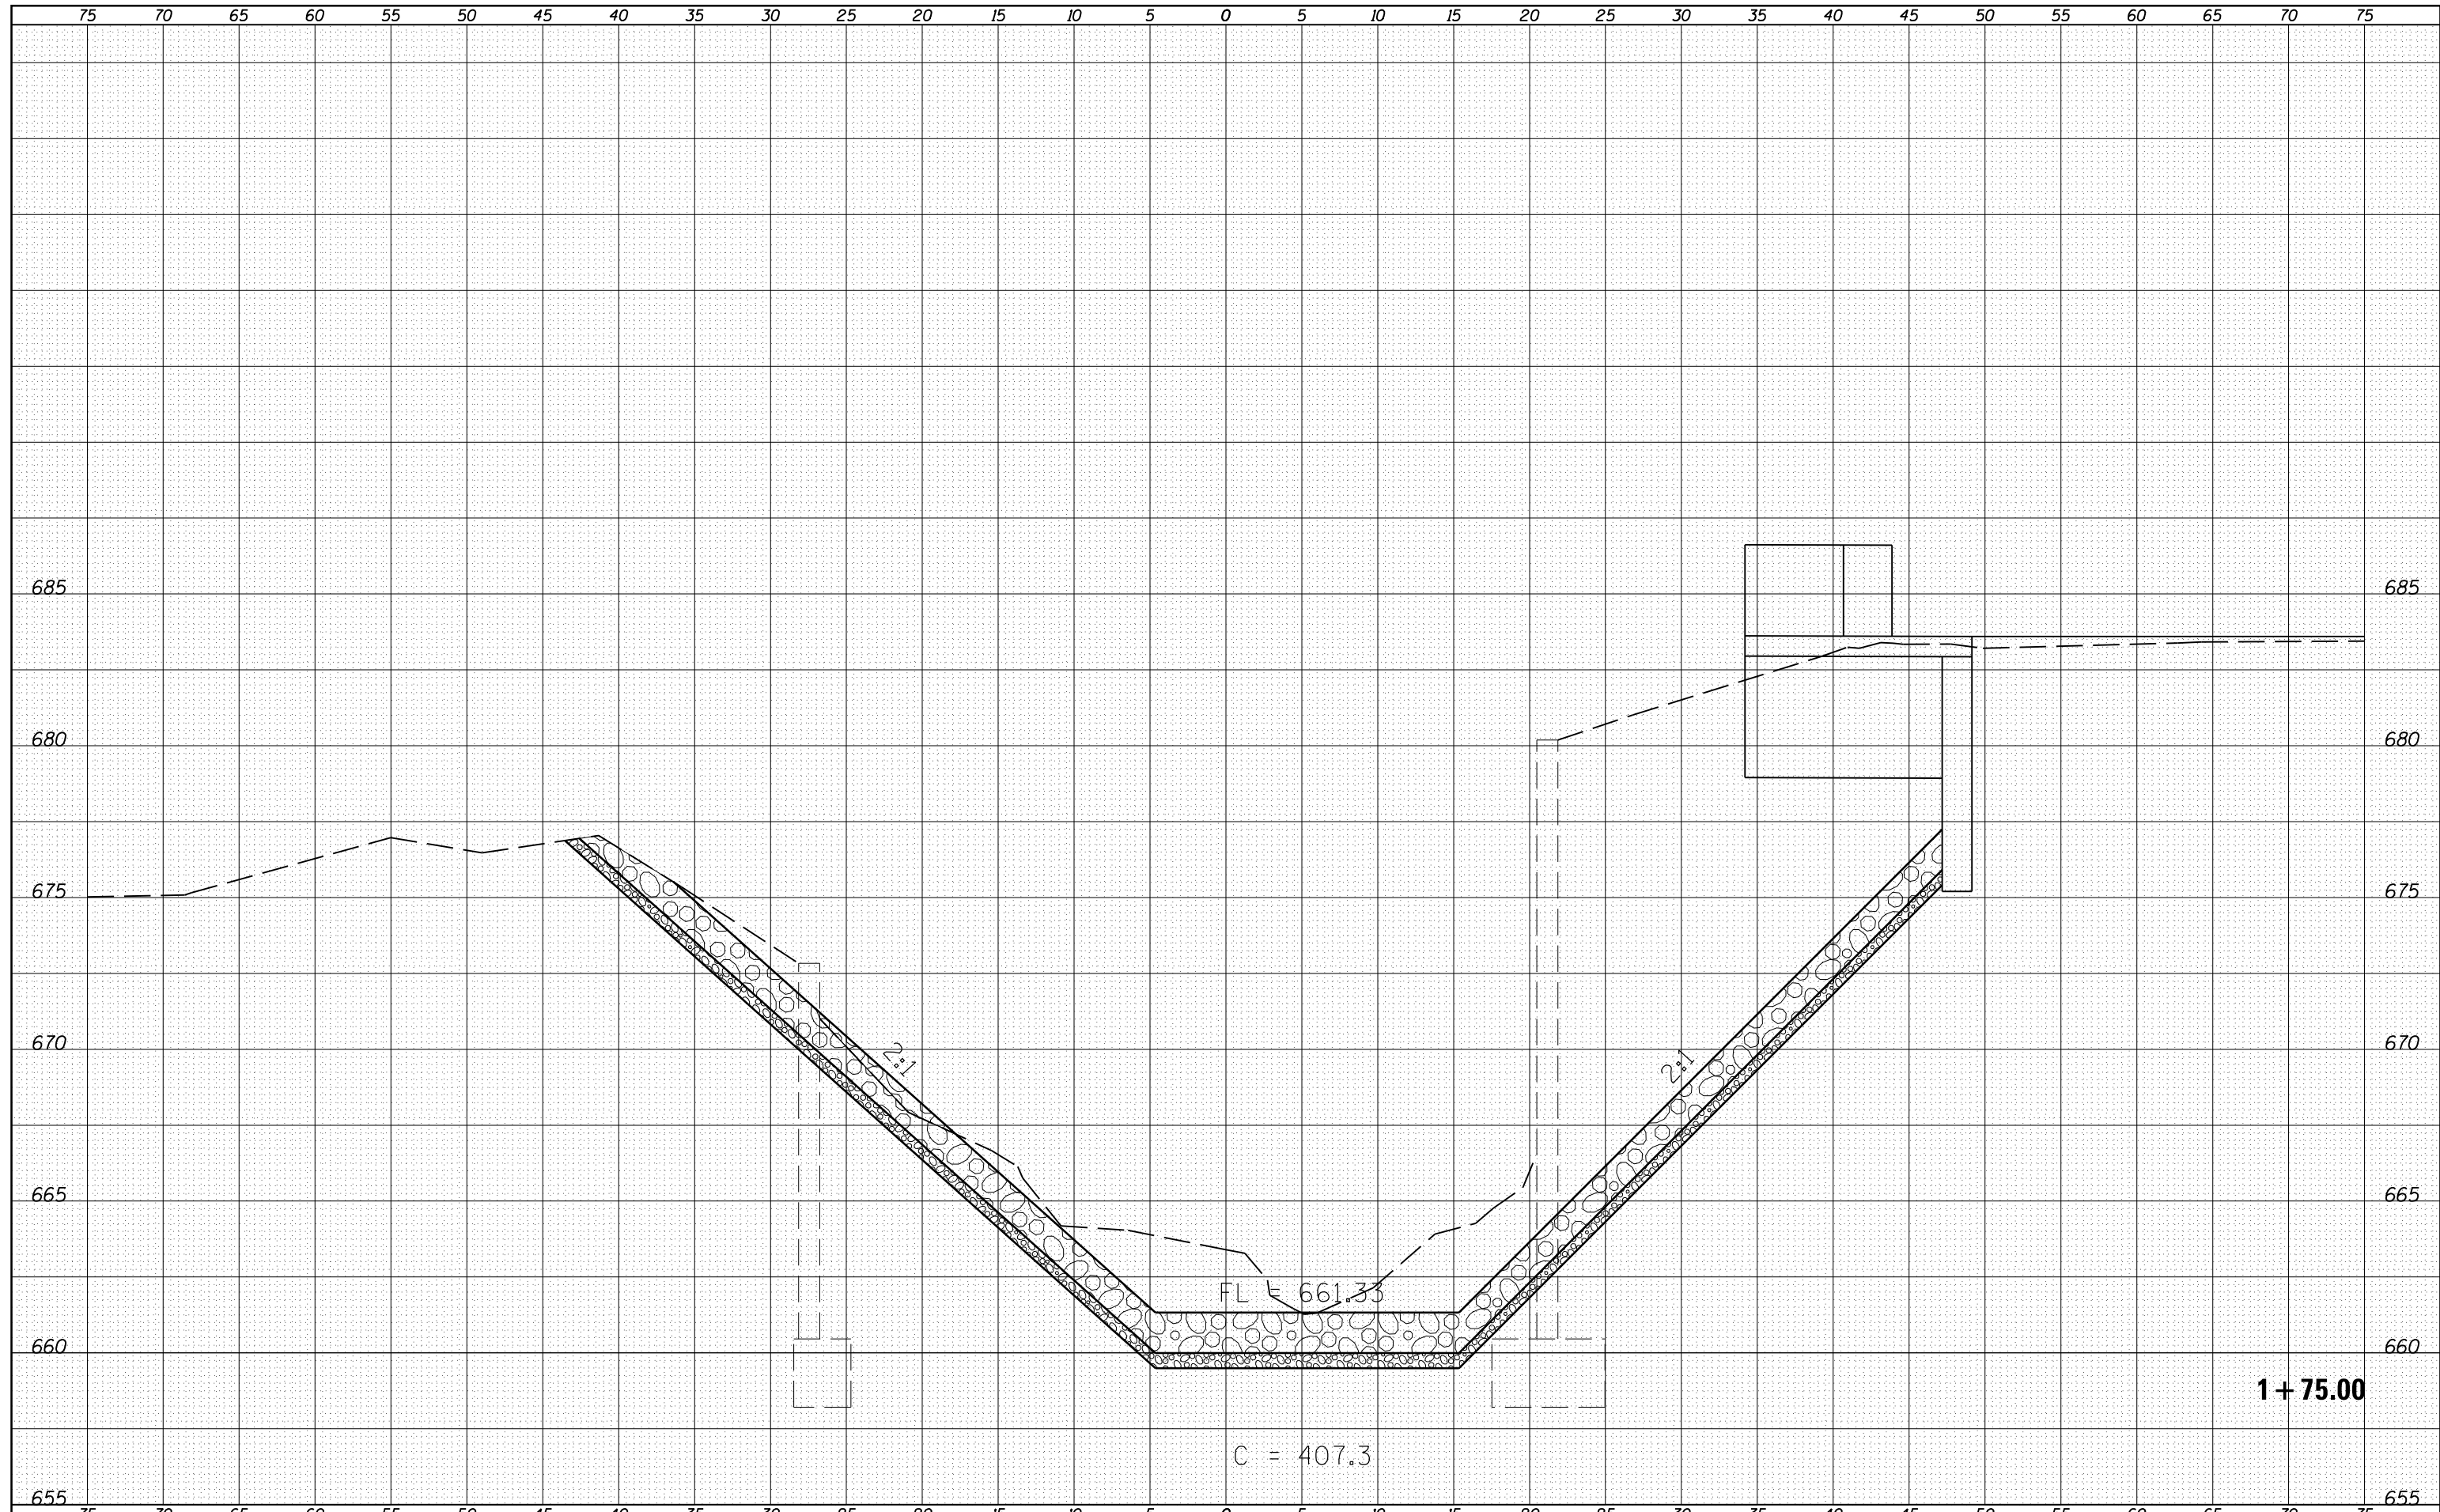

1 + 75.00

FILE NAME =	USER NAME = laughl1nr1	DESIGNED -	REVISED -	<p align="center">STATE OF ILLINOIS DEPARTMENT OF TRANSPORTATION</p>	<p align="center">IL 104 OVER GRINDSTONE CREEK CHANNEL EX. X-SECTION SHEETS</p>			F.A.P. RTE.	SECTION	COUNTY	TOTAL SHEETS	SHEET NO.
c:\pw_work\pwidot\laughl1nr1\d0215213\0672B98-sh	t-chnlexcav.dgn	DRAWN -	REVISED -		745	107B-1	ADAMS	86	79			
	PLOT SCALE = 10.0000' / in.	CHECKED -	REVISED -		CONTRACT NO. 72B98							
	PLOT DATE = Oct-14-2010 09:44:01AM	DATE -	REVISED -		SCALE:	SHEET NO. OF SHEETS	STA. 1+76.000 STA.	1+76.06	ILLINOIS FED. AID PROJECT			