

F.A.P. RTE.	SECTION	COUNTY	TOTAL SHEETS	SHEET NO.
751	D6 BRIDGE REPAIR 2009	PIKE	22	1
		ILLINOIS	CONTRACT NO. 72D44	

STATE OF ILLINOIS  
DEPARTMENT OF TRANSPORTATION  
DIVISION OF HIGHWAYS  
**PROPOSED**  
**CONTRACT MAINTENANCE**


**INDEX OF SHEETS**

1	COVER SHEET
2	GENERAL NOTES
3-4	SUMMARY OF QUANTITIES
5	TYPICAL SECTIONS
6	SCHEDULE OF QUANTITIES
7-11	TRAFFIC CONTROL AND PROTECTION
12	PLAN S.N. 075-0024 & S.N. 075-0004
13-17	S.N. 075-0024 REPAIR PLANS
18-22	S.N. 075-0004 REPAIR PLANS

**HIGHWAY STANDARDS**

000001-05
635011-02
701001-02
701006-03
701301-03
701306-02
701311-03
701316-04
701326-03
701901-01
780001-02
781001-03

**DESIGN DESIGNATION**  
FAP 751 (IL 106)  
MINOR ARTERIAL (NON URBAN)  
ADT = 1150 (2007) @ SN 075-0024  
ADT = 1150 (2007) @ SN 075-0004  
DESIGN SPEED = 55 MPH

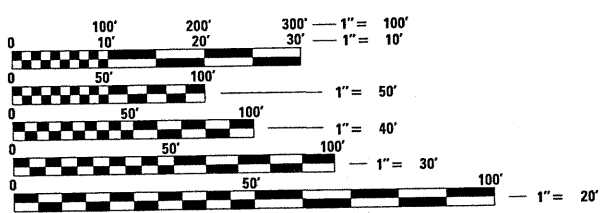

FULL SIZE PLANS HAVE BEEN PREPARED USING STANDARD ENGINEERING SCALES. REDUCED SIZED PLANS WILL NOT CONFORM TO STANDARD SCALES. IN MAKING MEASUREMENTS ON REDUCED PLANS, THE ABOVE SCALES MAY BE USED.

**J.U.L.I.E.**  
JOINT UTILITY LOCATION INFORMATION FOR EXCAVATION  
1-800-892-0123  
OR 811

**PROJECT ENGINEER: SAL MADONIA P.E. 217-782-4761**  
**TEAM MANAGER: TOM COX 217-524-7940**  
**CONTRACT NO. 72D44**

STATE OF ILLINOIS  
DEPARTMENT OF TRANSPORTATION


DIVISION OF HIGHWAYS

**PROPOSED**  
**CONTRACT MAINTENANCE**



FAP ROUTE 751 (IL 106)  
SECTION D6 BRIDGE REPAIR 2009

PIKE COUNTY

C-96-172-10

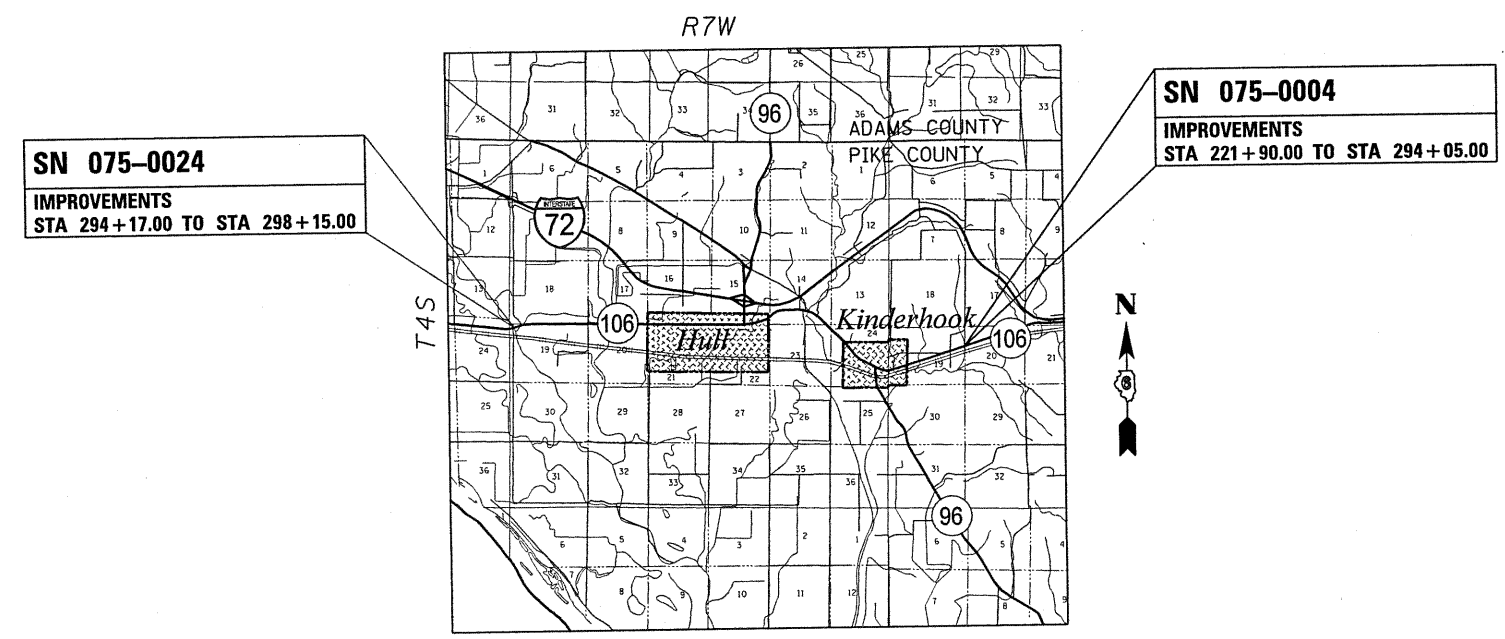

**LOCATION MAP**

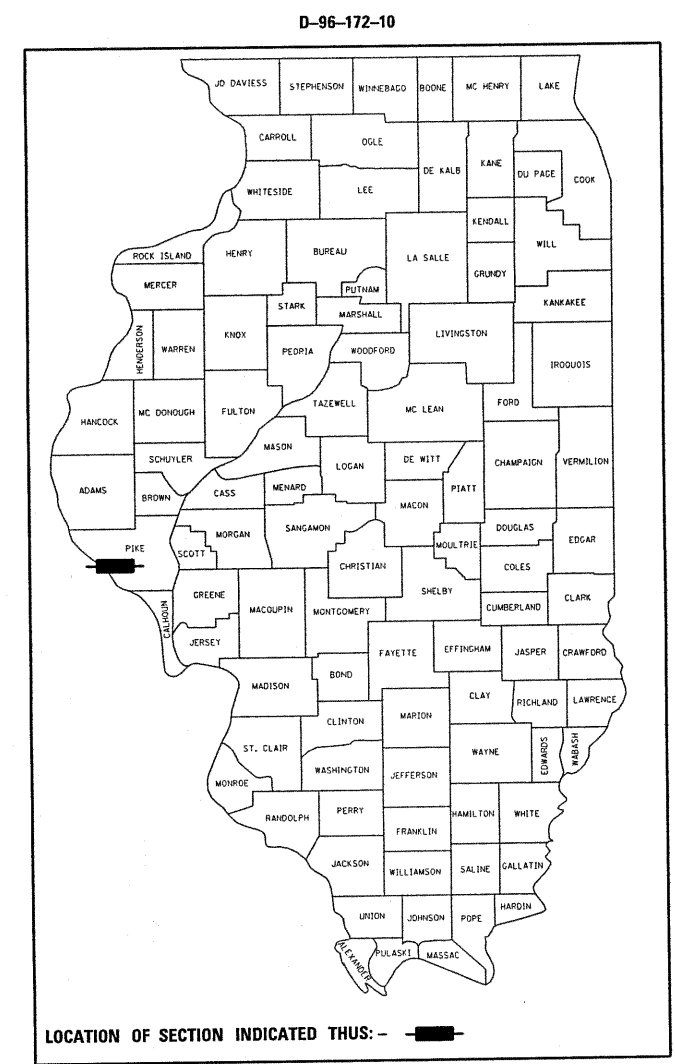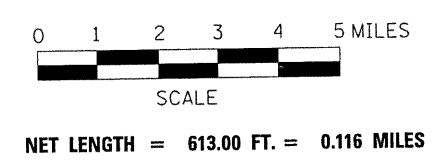

LOCATION OF SECTION INDICATED THUS: —

STATE OF ILLINOIS  
DEPARTMENT OF TRANSPORTATION  
DIVISION OF HIGHWAYS

SUBMITTED February 10 2010  
Roger E. Doherty  
DEPUTY DIRECTOR OF HIGHWAYS, REGION ENGINEER

May 7 2010  
Scott E. Stitt, P.E. / ea  
acting ENGINEER OF DESIGN AND ENVIRONMENT

May 7 2010  
Christine M. Reed / ea  
DIRECTOR OF HIGHWAYS, CHIEF ENGINEER

PLANS PREPARED BY:  
**KLINGNER & ASSOCIATES, P.C.**  
Engineers • Architects • Surveyors

616 North 24th Street, Quincy, IL Ph (217) 223-3678 • Fax (217) 223-3683  
4508 Paris Gravel Road, Humboldt, MD Ph (573) 221-0020 • Fax (573) 221-0012  
508 N. 4th Street, Suite 108, Burlington, IA Ph (319) 753-1636 • Fax (319) 752-3685  
49 North Prairie Street, Galesburg, IL Ph (309) 342-4842 • Fax (309) 341-3781  
Internet Address: www.klingner.com

STATE OF ILLINOIS DESIGN FIRM # 1842738

STEVE E. BANGE  
062-053338  
LICENSED PROFESSIONAL ENGINEER  
REGISTERED PROFESSIONAL ENGINEER  
STATE OF ILLINOIS NO. 062-053338  
LICENSE EXPIRES NOVEMBER 30, 2011

Steve E. Bange 1/29/10  
DATE

**PRINTED BY THE AUTHORITY  
OF THE STATE OF ILLINOIS**