

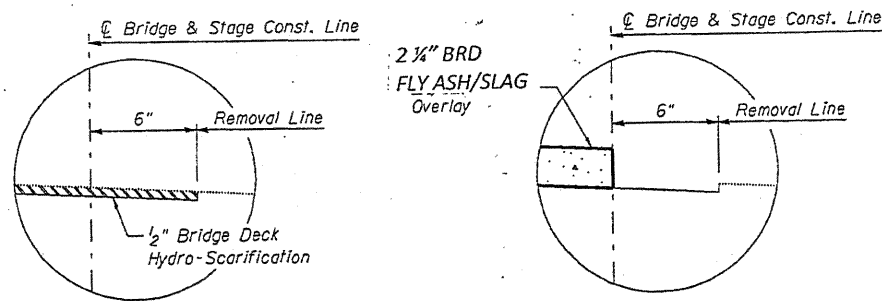


Feb-10-2010 01:52:38PM

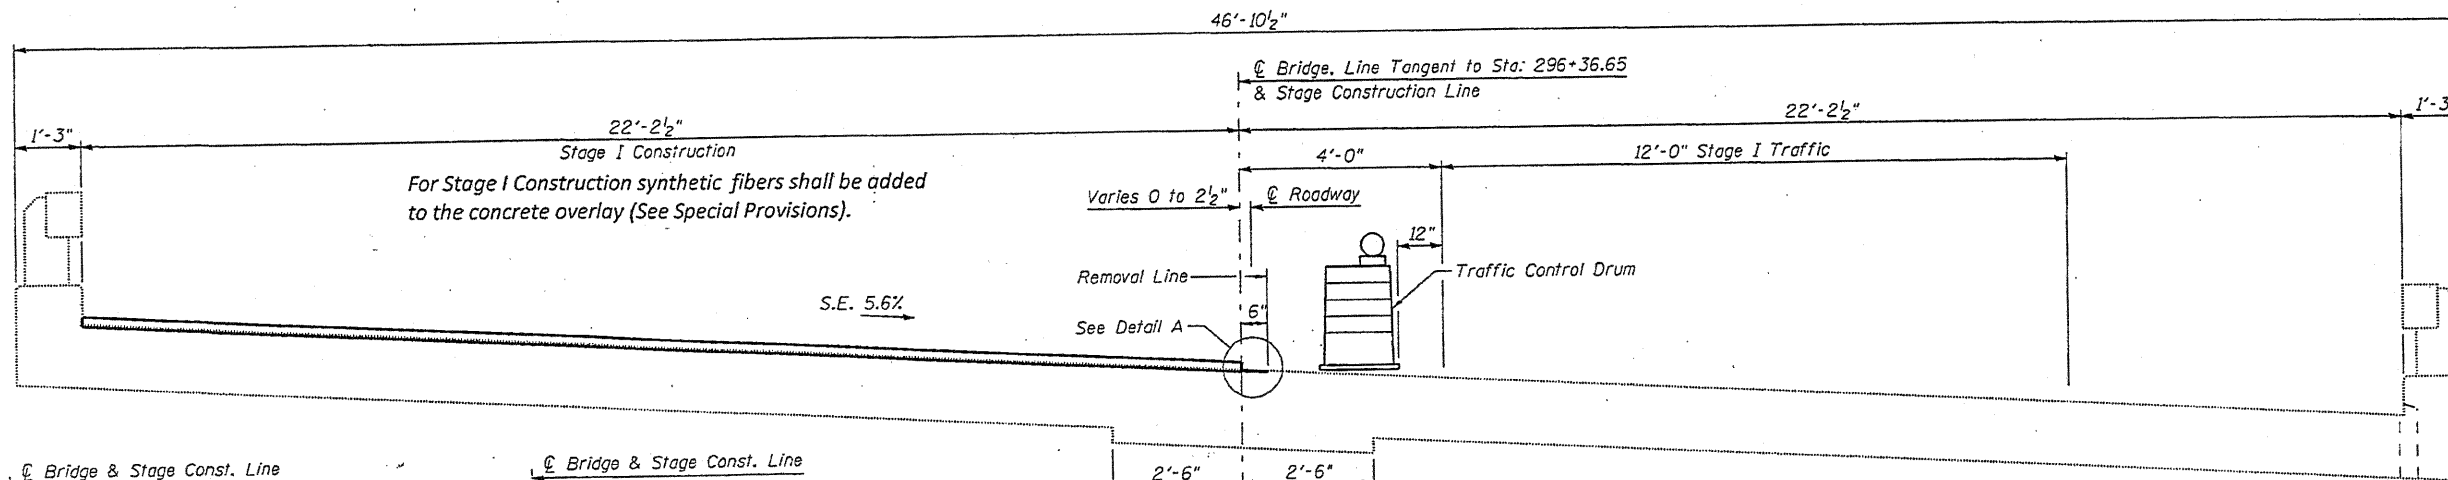

STAGE I CONSTRUCTION
(Looking East)

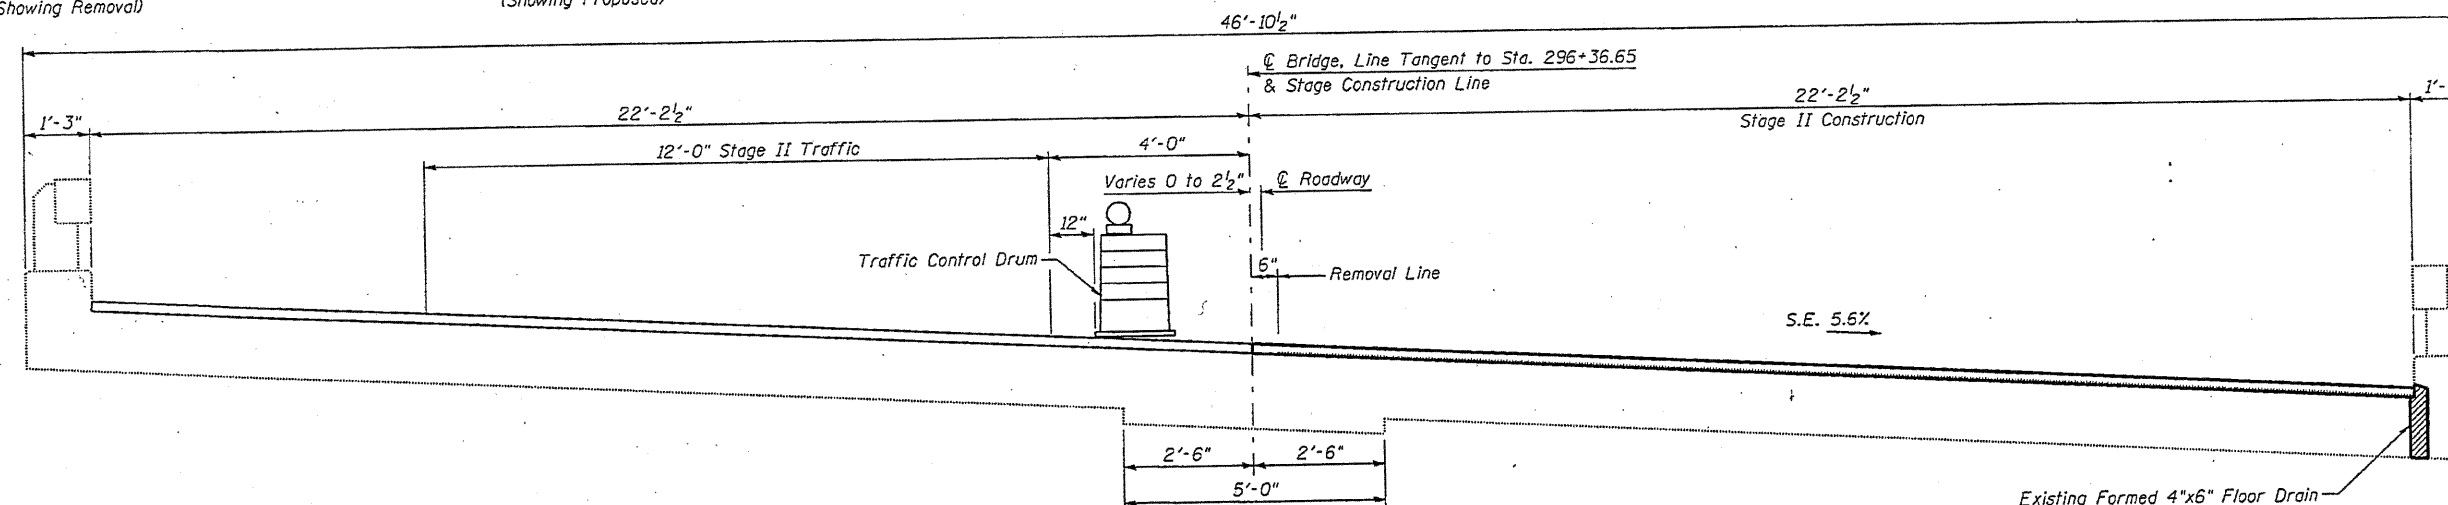

STAGE II CONSTRUCTION
(Looking East)

Existing Formed 4"x6" Floor Drain
Coat the Interior with a Bonding Agent & Plug with Concrete

STAGING
IL 106 OVER THE SNY RIVER
SN 075-0024

DESIGNED	KTH
CHECKED	ADL
DRAWN	KTH/BGJ
CHECKED	ADL

KLINGNER & ASSOCIATES, P.C.
Engineers • Architects • Surveyors

111 North 214 Street, Arroyo, IL 62521-2237
 111 North 214 Street, Arroyo, IL 62521-2237
 111 North 214 Street, Arroyo, IL 62521-2237
 111 North 214 Street, Arroyo, IL 62521-2237

Internet Address: www.klingner.com
 STATE OF ILLINOIS DESIGN FIRM # 1842738

SHEET NO. 2 5 SHEETS	F.A.P. RTE.	SECTION	COUNTY	TOTAL SHEETS	SHEET NO.
	751	D6 BRIDGE REPAIR 2009	PIKE	22	14
FED. ROAD DIST. NO.			ILLINOIS FED. AID PROJECT		
CONTRACT NO. 72D44					

Klingner & Associates P.C.

\$FILES