


STA. 80+00 TO 86+15

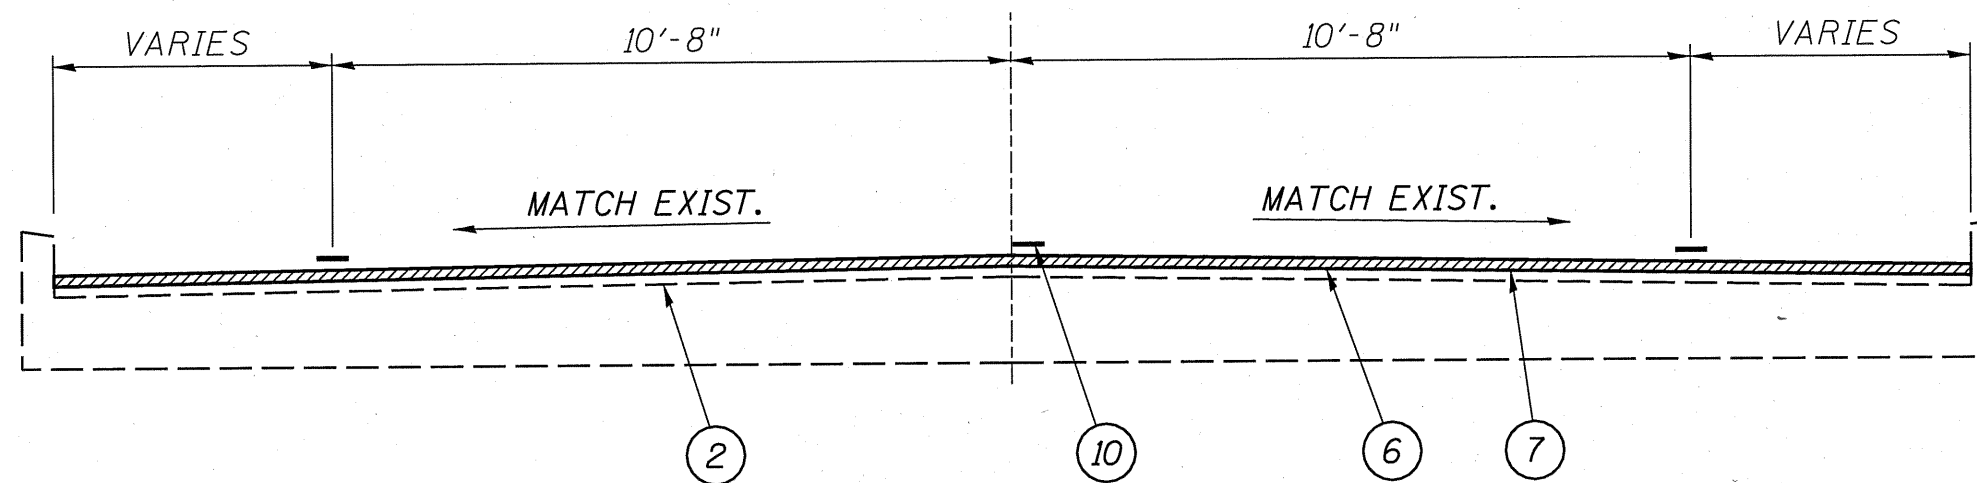

BRIDGE  
STA. 168+14 TO 168+42

LEGEND

- 1 - EXIST. P.C.C. PAVEMENT
- 2 - EXIST. HOT-MIX ASPHALT SURFACE
- 3 - EXIST. BASE COURSE WIDENING
- 4 - EXIST. AGGREGATE SHOULDERS
- 5 - EXIST. TYPE A GUTTER
- 6 - PROP. HOT-MIX ASPHALT SURFACE REMOVAL 2"
- 7 - PROP. HOT-MIX ASPHALT SURFACE COURSE, MIX C, N50 2"
- 8 - PROP. AGGREGATE SHOULDERS, TYPE B
- 9 - PROP. CONCRETE GUTTER, TYPE A
- 10 - PROP. PAINT PAVEMENT MARKING - LINE 5"
- 11 - PROP. HOT-MIX ASPHALT SHOULDERS, 8"

TYPICALS  
SBI 96 (WARSAW SPUR)  
SECTION 123 RS-6  
HANCOCK COUNTY