


STA. 533+00 TO 561+55.5

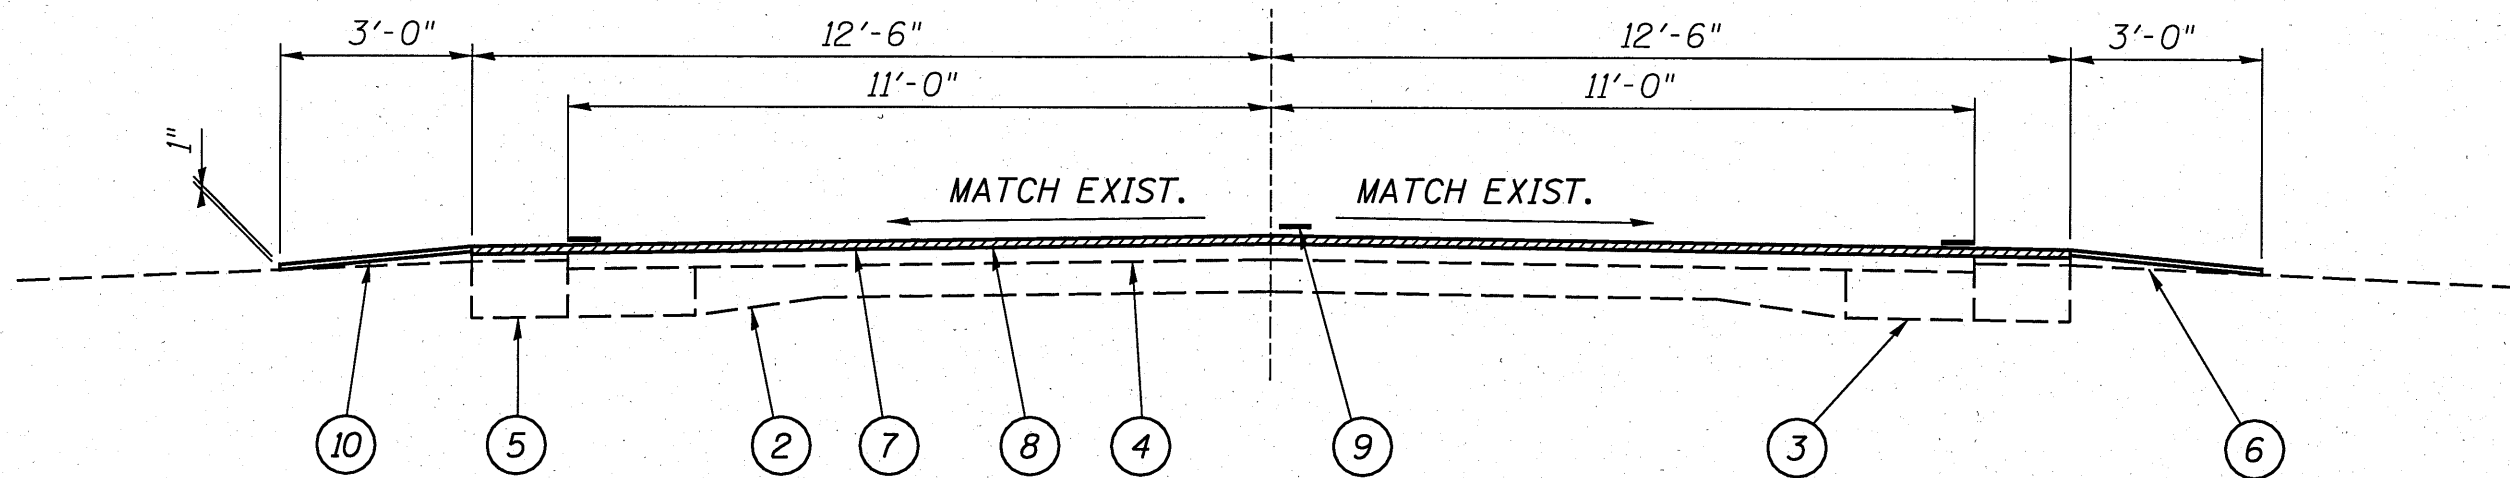

STA. 1636+21.5 TO 1697+71.5

LEGEND

- 1 - EXIST. P.C.C. PAVEMENT
- 2 - EXIST. P.C.C. PAVEMENT 9-6-9
- 3 - EXIST. BASE COURSE WIDENING
- 4 - EXIST. HOT-MIX ASPHALT SURFACE
- 5 - EXIST. HOT-MIX ASPHALT SHOULDER
- 6 - EXIST. AGGREGATE SHOULDERS
- 7 - PROP. HOT-MIX ASPHALT SURFACE REMOVAL 1 1/2"
- 8 - PROP. HOT-MIX ASPHALT SURFACE COURSE, MIX C, N70 1 1/2"
- 9 - PROP. PAINT PAVEMENT MARKING - LINE 5"
- 10 - PROP. AGGREGATE SHOULDER, TYPE B

STA. EQ. 561+55.5bk=1636+21.5ah

TYPICALS  
FAS 1610 (OLD US 36)  
SECTION 23 RS-7  
MORGAN COUNTY