


① PROPOSED TYPICAL CROSS SECTION

STA. 574+00 TO STA. 613+30
 STA. 664+68 TO STA. 676+62

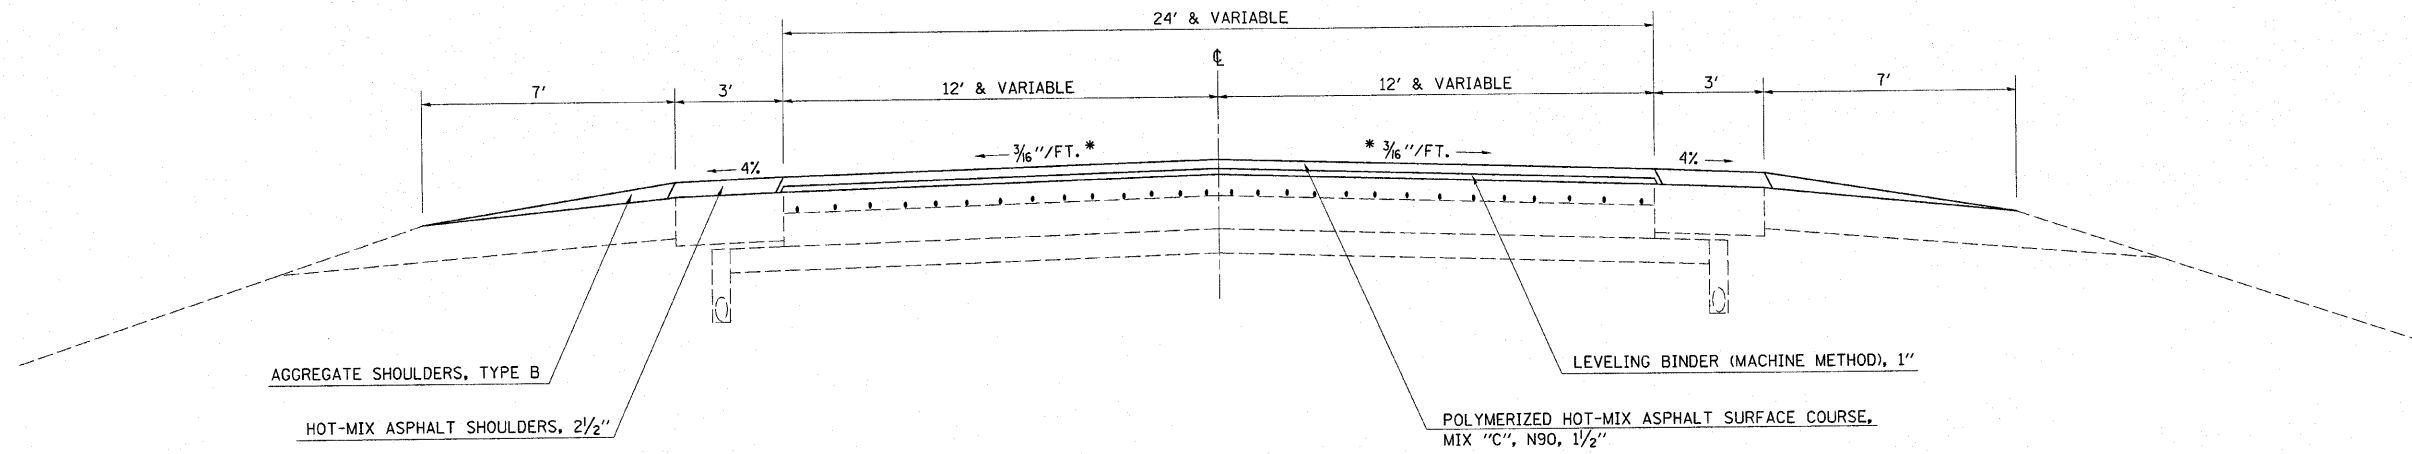


* MATCH EXISTING SUPERELEVATIONS IN CURVES

NOTE: NOT DRAWN TO SCALE

② PROPOSED TYPICAL CROSS SECTION

STA. 613+30 TO STA. 628+35

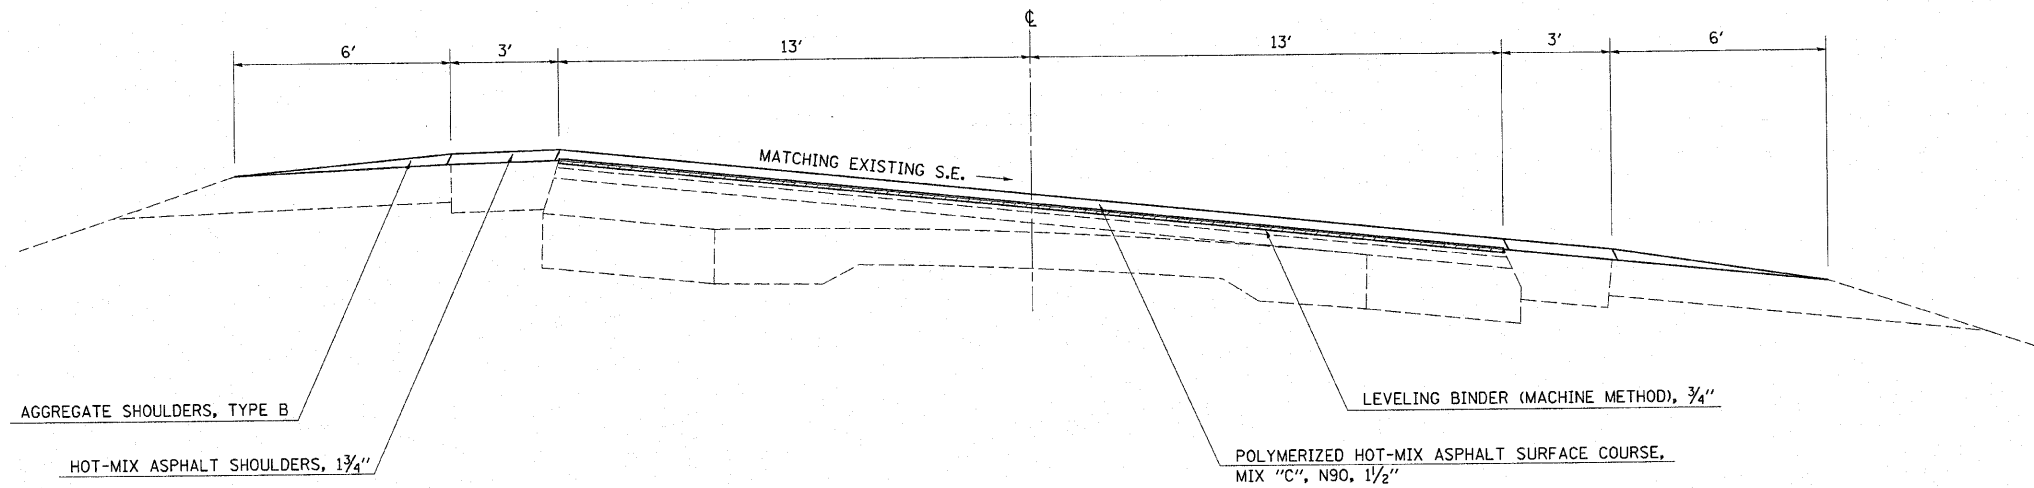

HOT-MIX ASPHALT SURFACE REMOVAL (VARIABLE DEPTH)

NOTE: NOT DRAWN TO SCALE

FILE NAME =	USER NAME = swartzr	DESIGNED -	REVISED -	STATE OF ILLINOIS DEPARTMENT OF TRANSPORTATION	TYPICAL CROSS SECTIONS			F.A.P. RTE.	SECTION	COUNTY	TOTAL SHEETS	SHEET NO.
c:\pw_work\p\dot\swartzr\10186045\d774	460-sh-typical.dgn	DRAWN -	REVISED -		SCALE: NA	SHEET NO. 5 OF 8 SHEETS	STA. TO STA.	325	9RS-2, 10RS-4	SHELBY	46	8
	PLOT SCALE = 20,000' / IN.	CHECKED -	REVISED -					CONTRACT NO. 74460				
	PLOT DATE = 10/22/2010	DATE -	REVISED -					ILLINOIS FED. AID PROJECT				