
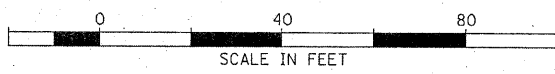


DETAIL A

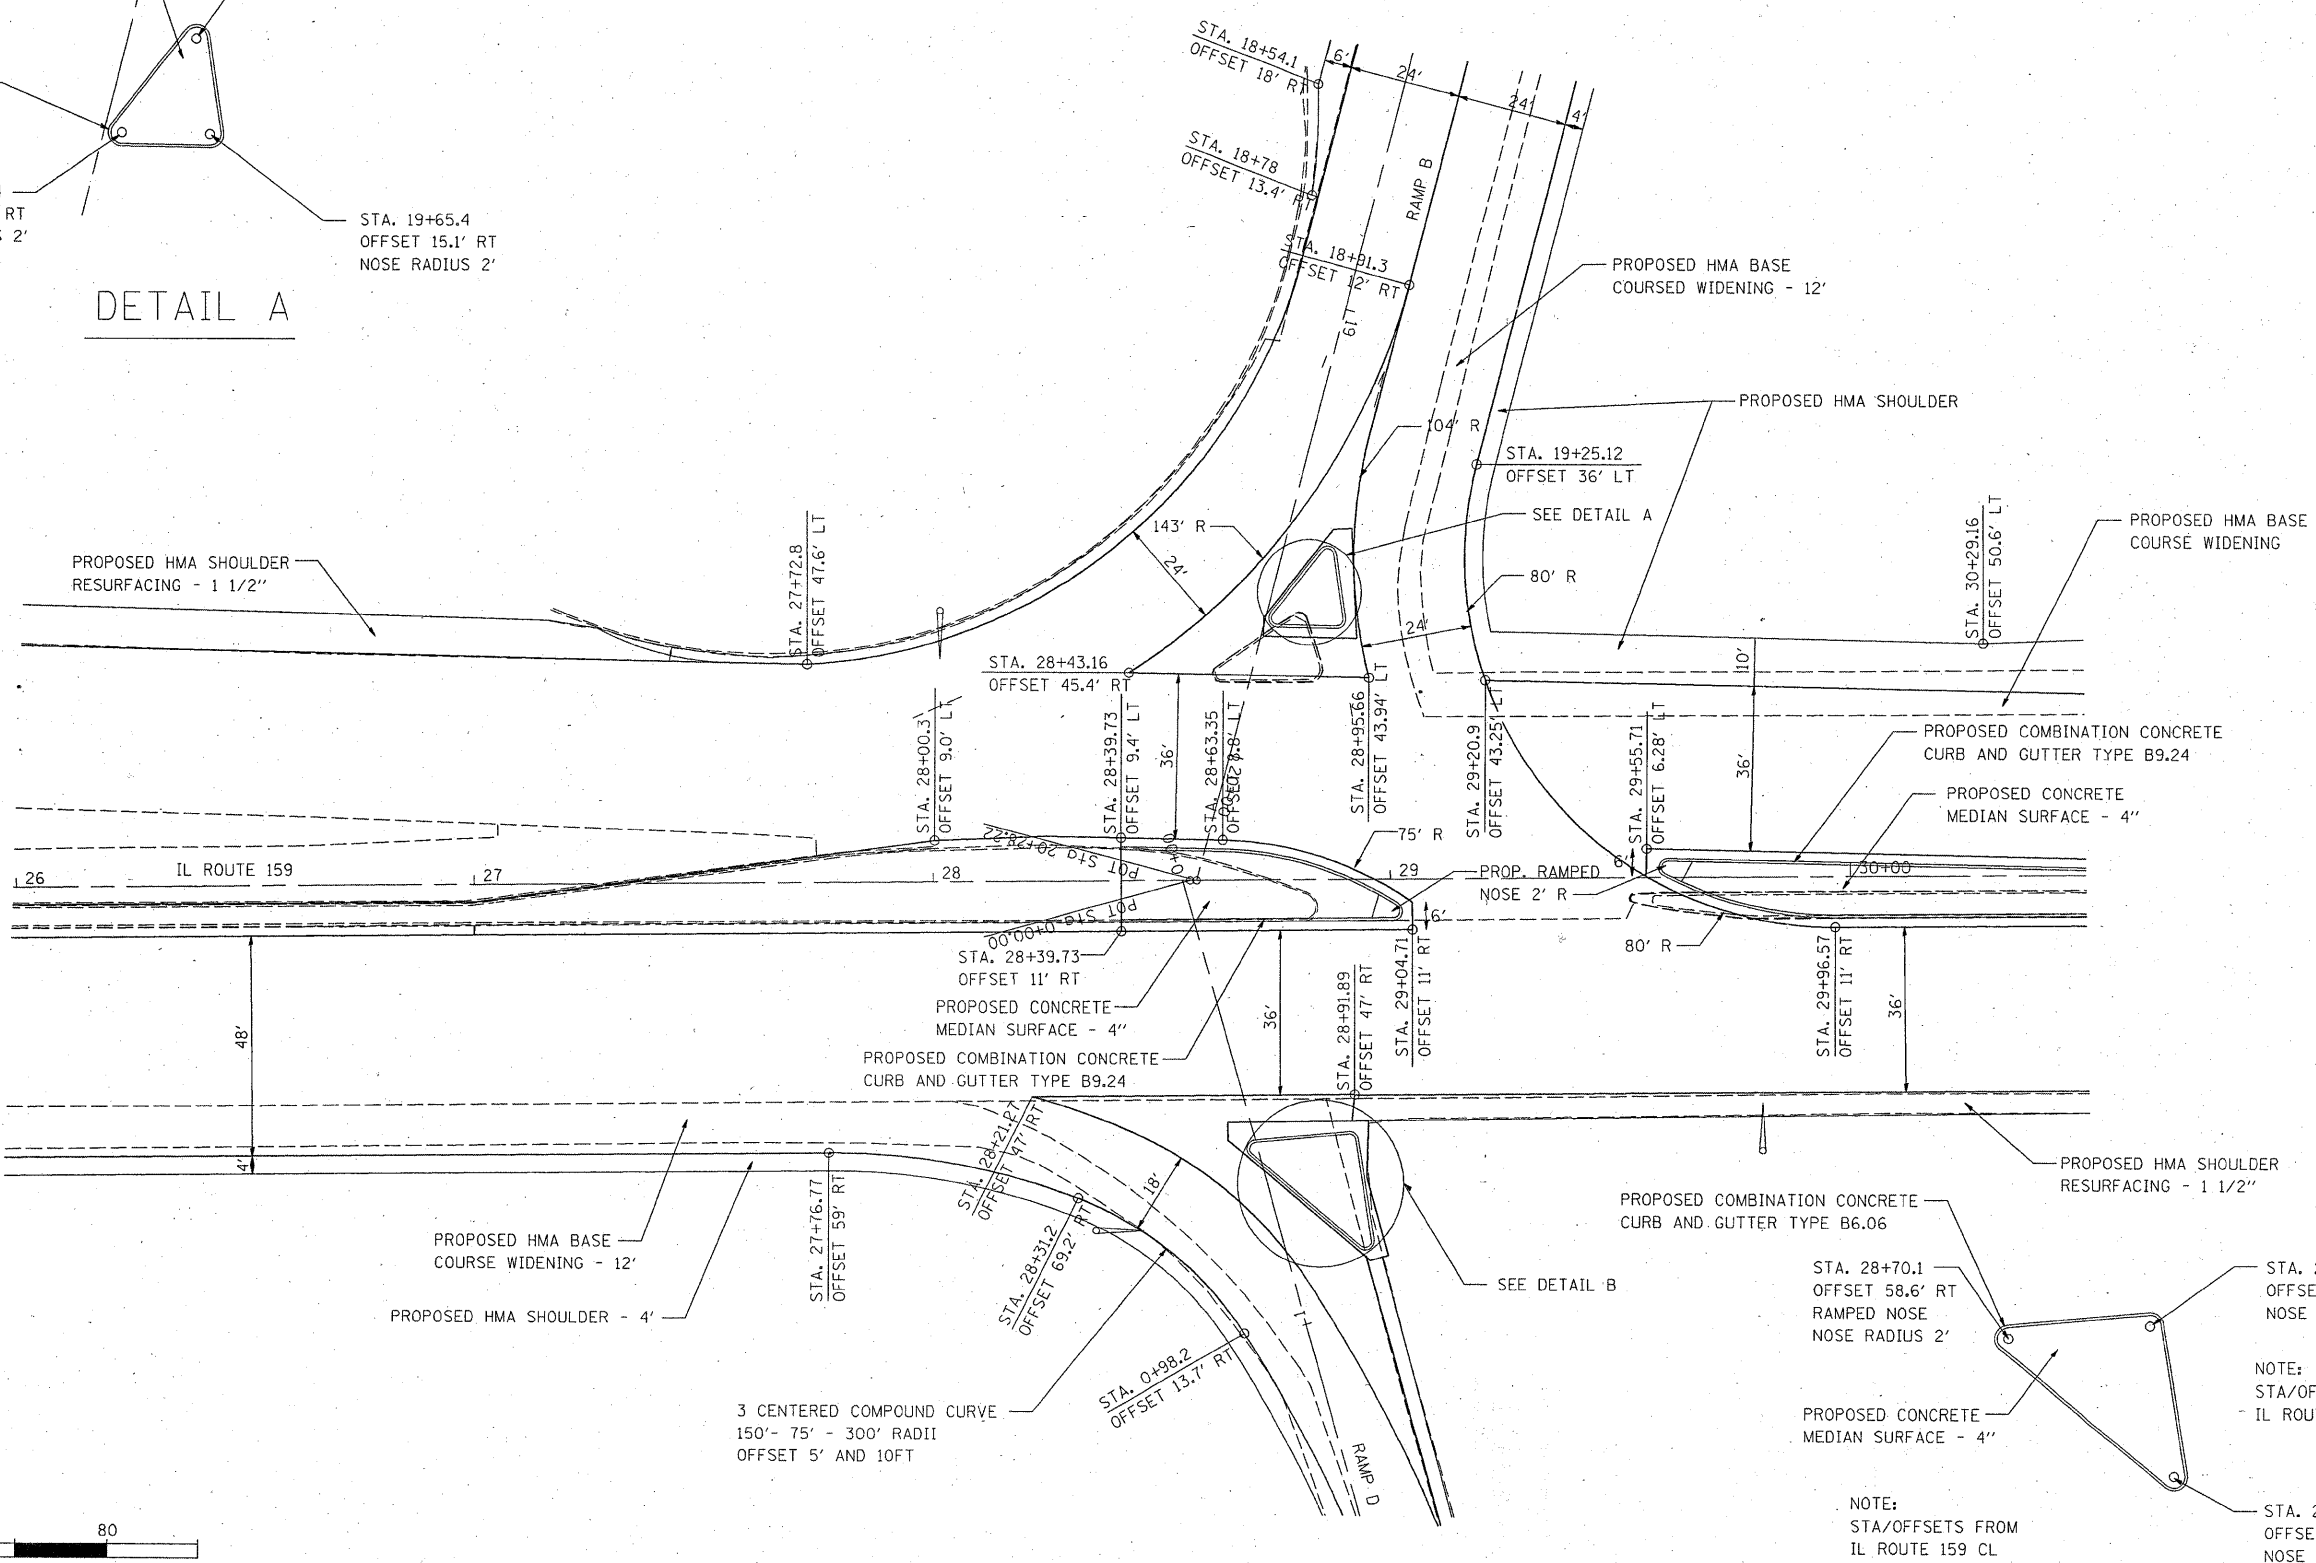

DETAIL B

| | | | |
|---|------------------------|------------|-----------|
| FILE NAME = | USER NAME = burnsideem | DESIGNED - | REVISED - |
| c:\pwork\pwork\burnsideem\d0166363\d076d59-shr-plan.dgn | | DRAWN - | REVISED - |
| PLOT SCALE = 41.2487 // IN. | | CHECKED - | REVISED - |
| PLOT DATE = 1/4/2011 | | DATE - | REVISED - |

STATE OF ILLINOIS
DEPARTMENT OF TRANSPORTATION

INTERSECTION DETAILS

SCALE: SHEET NO. OF SHEETS STA. TO STA.

Rev. Sheet 1-3-11

| F.A.I. RTE. | SECTION | COUNTY | TOTAL SHEETS | SHEET NO. |
|---|---------|----------|--------------------|-----------|
| 64 | 82-5K-2 | ST CLAIR | 162 | 45 |
| FED. ROAD DIST. NO. [ILLINOIS] FED. AID PROJECT | | | CONTRACT NO. 76D59 | |