



STATE OF ILLINOIS
DEPARTMENT OF TRANSPORTATION

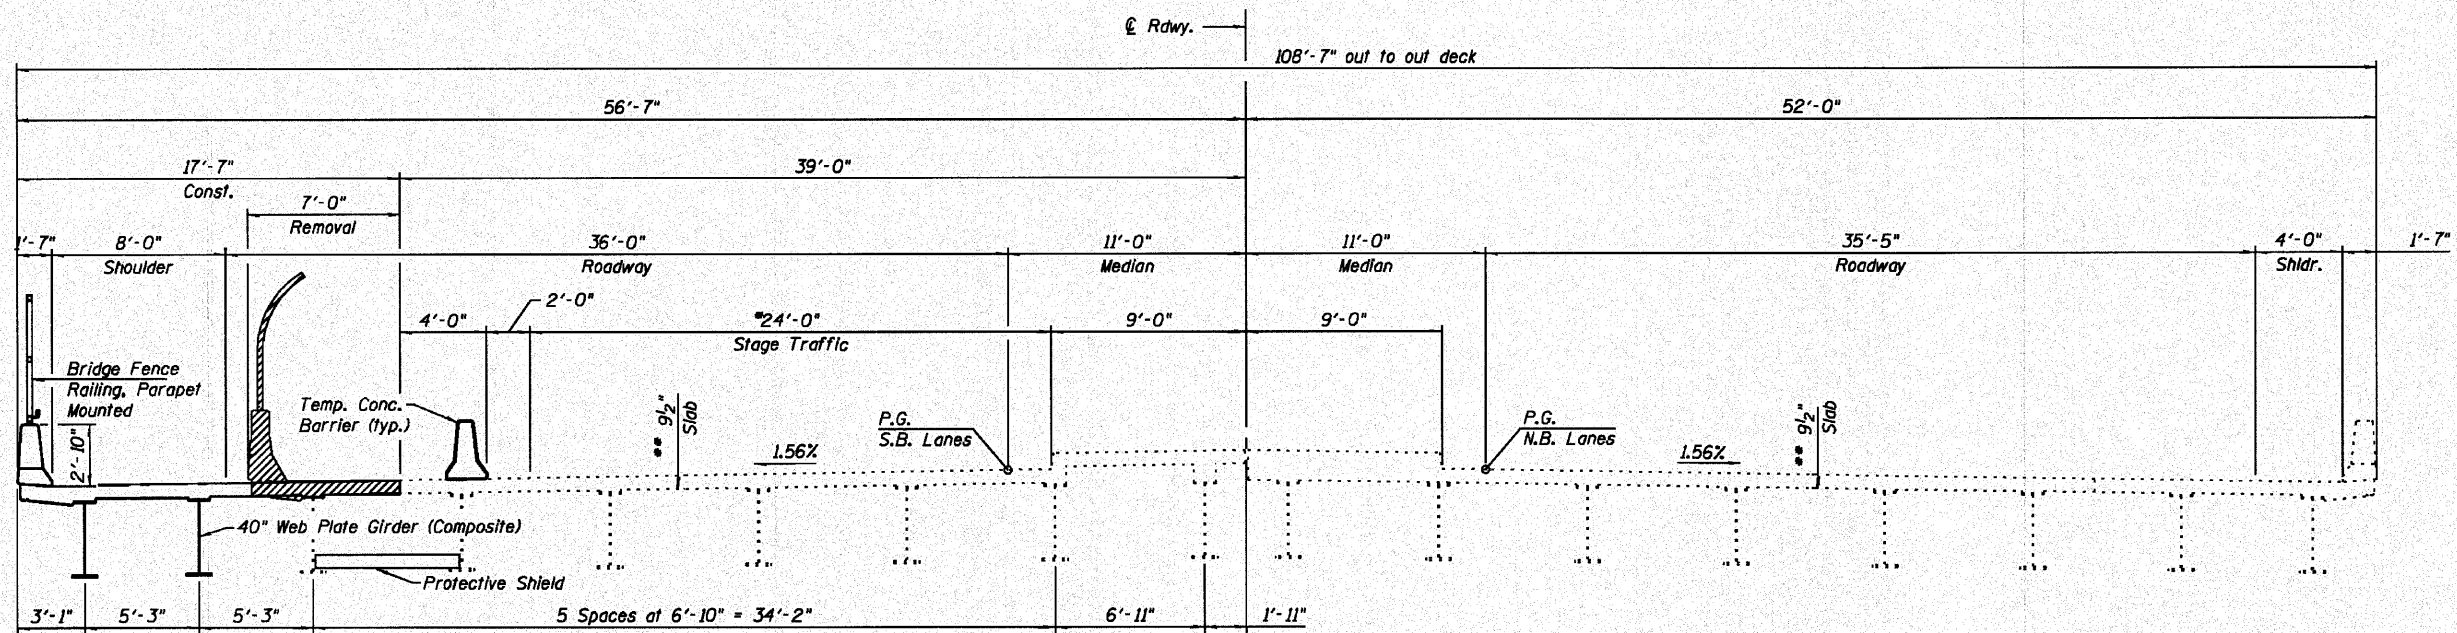

CROSS SECTION THRU BRIDGE DECK
(Looking North)

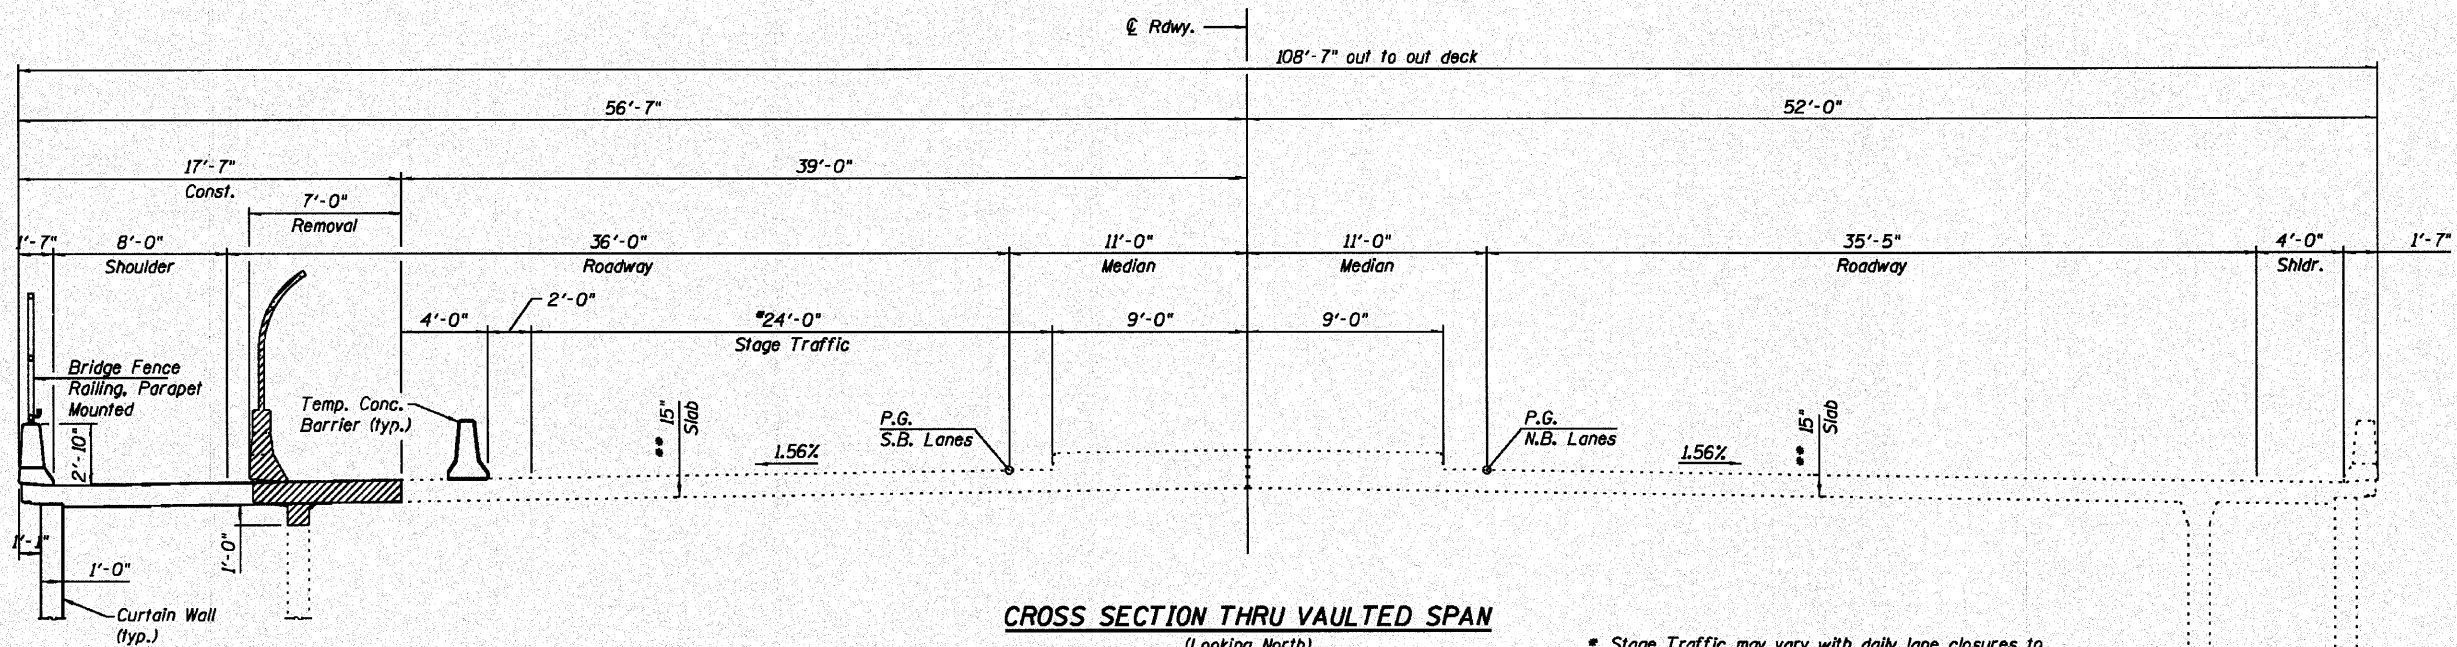

CROSS SECTION THRU VAULTED SPAN
(Looking North)

- * Stage Traffic may vary with daily lane closures to accommodate removal procedures.
- ** Original thickness - Scarified 1/2" and placed 2 1/2" Microsilica Concrete Overlay in 1998.

Indicates area to be removed.

STAGE CONSTRUCTION DETAILS
STRUCTURE NO. 082-0176

DESIGNED - T.J.Z
CHECKED - C.W.C
DRAWN - D.L.H
CHECKED - C.W.C, S.D.S

W.H.K.S. & CO.
ENGINEERING
7018 KINGSMILL CT.,
SPRINGFIELD, IL
(217) 483-9457
DESIGN FIRM #184001036

Notes:
Removal and salvage of existing bridge fence railing and parapet to be included in the cost of "Removal of Existing Concrete Deck".

SHEET NO. 3 34 SHEETS	F.A. RTE.	SECTION	COUNTY	TOTAL SHEETS	SHEET NO.
	64	82-5K-2	ST. CLAIR	162	86
			CONTRACT NO. 76D59		
ILLINOIS FED. AID PROJECT					