



STATE OF ILLINOIS
DEPARTMENT OF TRANSPORTATION

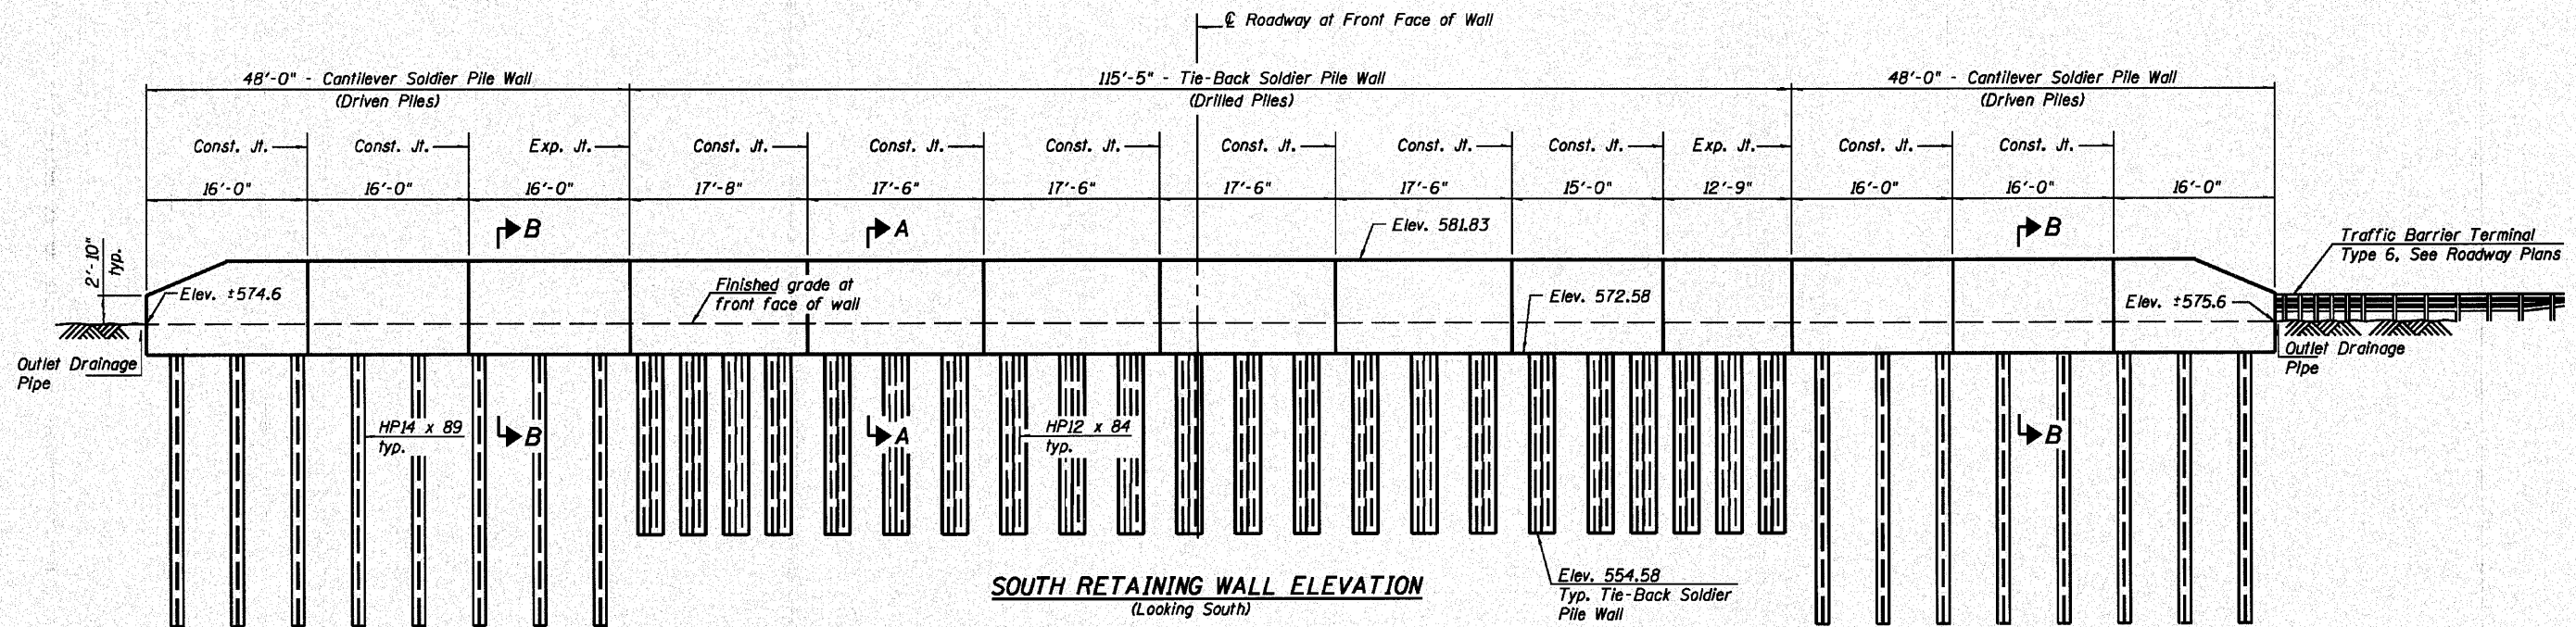

SOUTH RETAINING WALL ELEVATION
(Looking South)

Note:
See sheet 22 of 34 for Notes and Suggested
Sequence of Construction for Drilled Soldier Pile Wall.

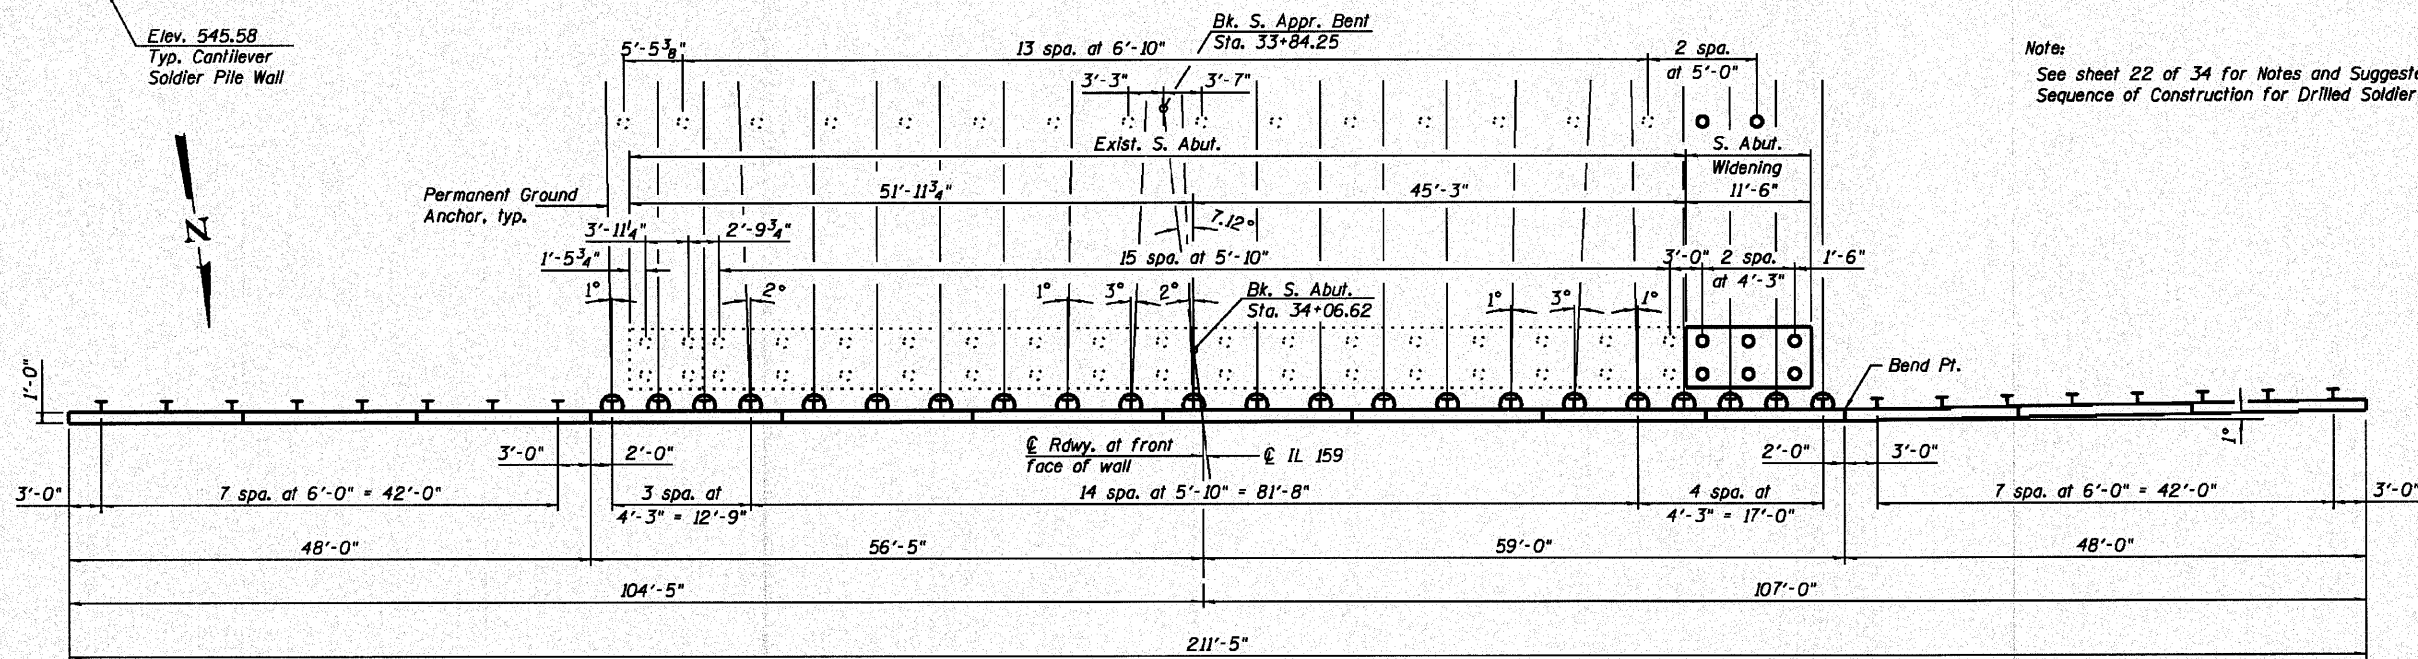

SOUTH RETAINING WALL PLAN

DESIGNED - T.J.Z
CHECKED - C.W.C
DRAWN - D.L.H
CHECKED - C.W.C, S.D.S

WHKS & CO.
ENGINEERING
7018 KINGSMILL CT.,
SPRINGFIELD, IL
(217) 483-9457
DESIGN FIRM #184001036

**SOUTH RETAINING WALL
STRUCTURE NO. 082-0176**

SHEET NO. 20 34 SHEETS	F.A. RTE.	SECTION	COUNTY	TOTAL SHEETS	SHEET NO.
	64	82-5K-2	ST. CLAIR	162	103
CONTRACT NO. 76D59					
ILLINOIS FED. AID PROJECT					