

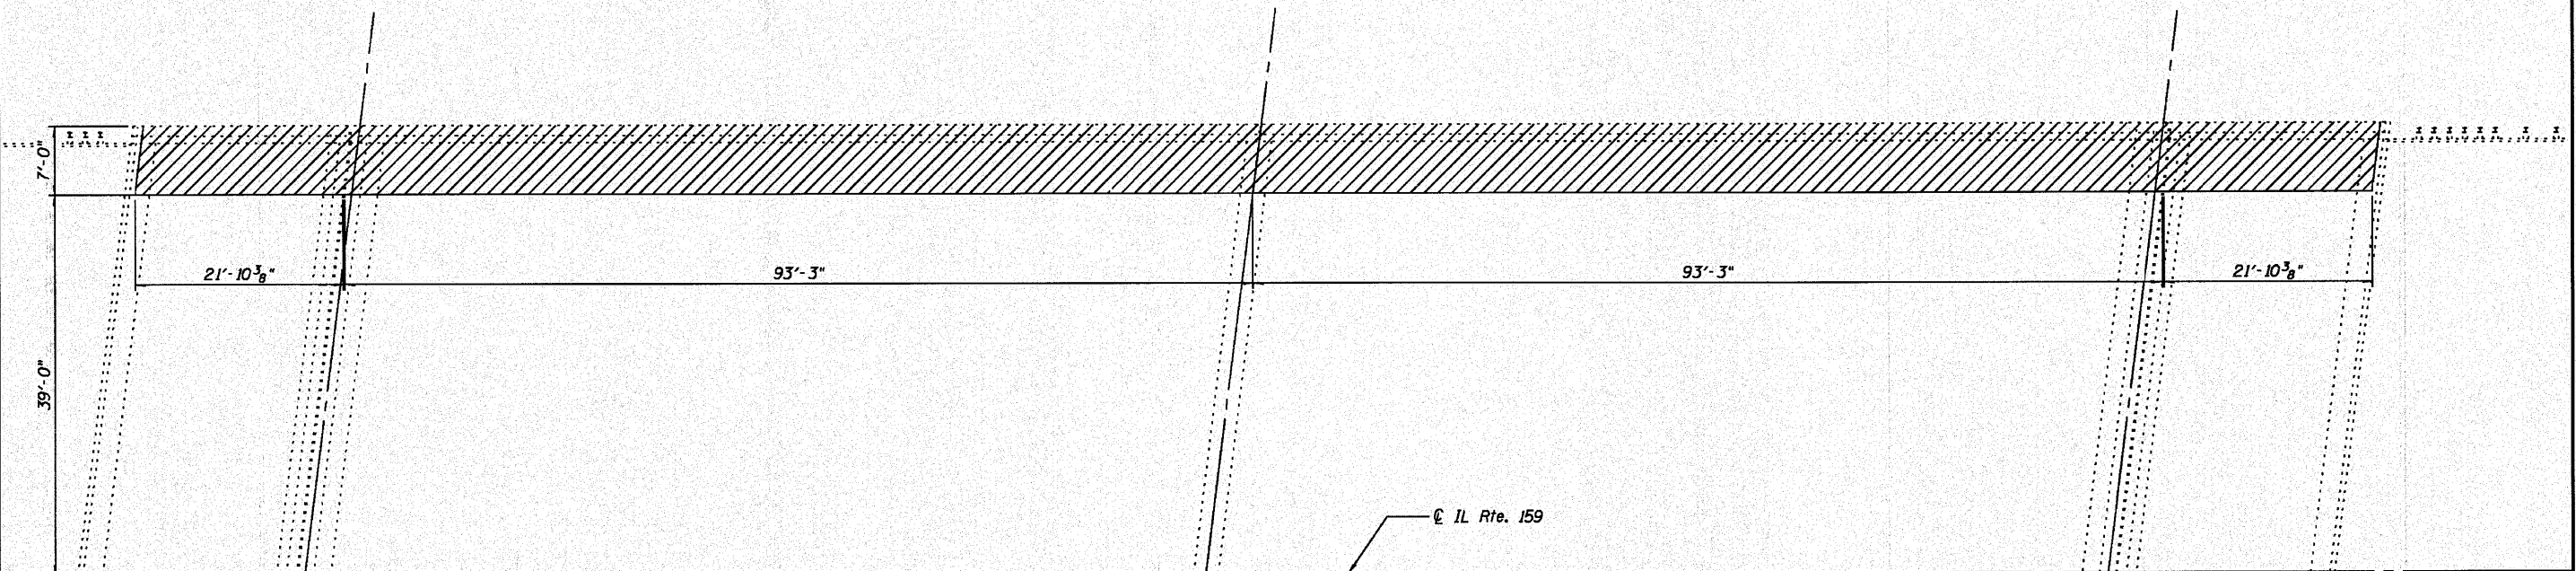



STATE OF ILLINOIS
DEPARTMENT OF TRANSPORTATION

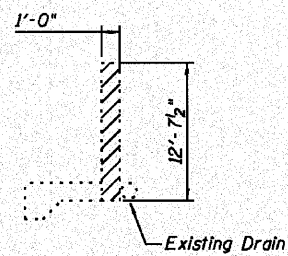


PARTIAL DECK PLAN

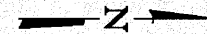

SECTION A-A

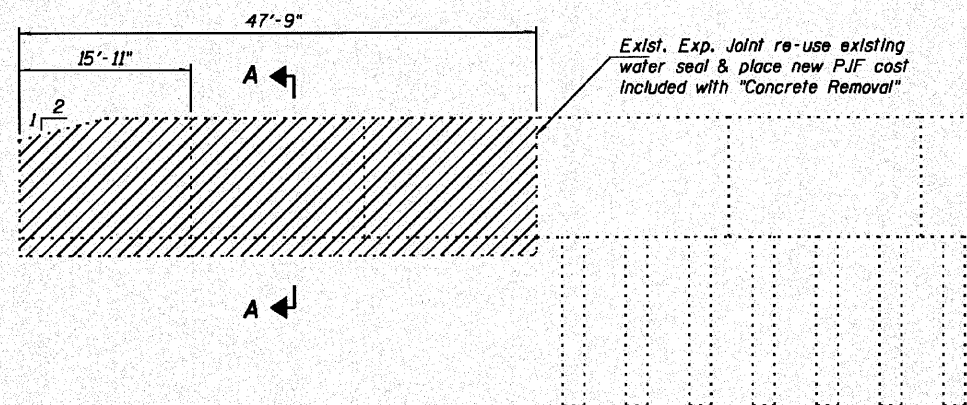

NORTH RETAINING WALL

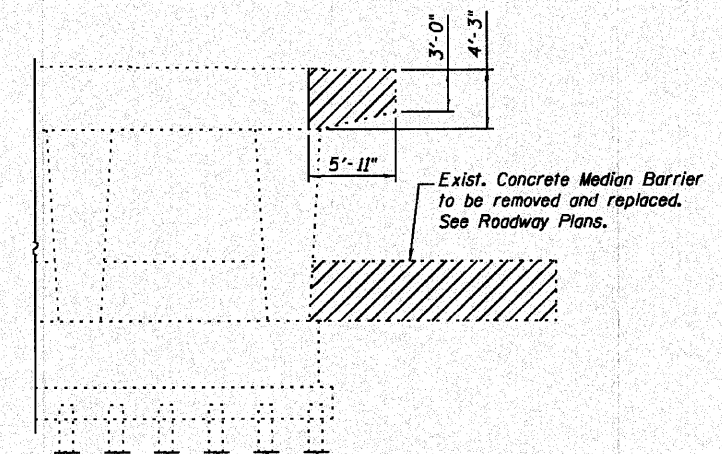

PIER AND CONCRETE MEDIAN BARRIER

Notes:

Existing reinforcement extending into removed areas shall be cleaned, straighten and incorporated into new construction as shown on sheets 8, 10 and 18 of 34.
Removal of North Retaining Wall shall be coordinated with Construction of new wall and Contractor shall exercise caution during removal to avoid damage to existing abutment, footing and piles.
Connect existing drain to new drain cost included with "Pipe Underdrains for Structures, 4"

BILL OF MATERIAL

Concrete Removal	Cu. Yd.	23.2
Removal of Existing Concrete Deck	Each	1

Indicates area to be removed.

**CONCRETE REMOVAL
STRUCTURE NO. 082-0176**

SHEET NO. 26	F.A. RTE.	SECTION	COUNTY	TOTAL SHEETS	SHEET NO.
	64	82-5K-2	ST. CLAIR	162	109
34 SHEETS			CONTRACT NO. 76D59		
ILLINOIS FED. AID PROJECT					

DESIGNED - T.JZ
CHECKED - CWC
DRAWN - DLH
CHECKED - CWC, SDS

WHKS & CO.
ENGINEERING
7018 KINGSMILL CT.,
SPRINGFIELD, IL
(217) 483-9457
DESIGN FIRM #184001036