


FINAL SURVEY	SURVEYED	BY	DATE
SURVEY BOOK	PLOTTED		
NOTE BOOK	TEMPLATE		
NO.	AREAS CHECKED		

ORIGINAL SURVEY	SURVEYED	BY	DATE
SURVEY BOOK	PLOTTED		
NOTE BOOK	TEMPLATE		
NO.	AREAS CHECKED		

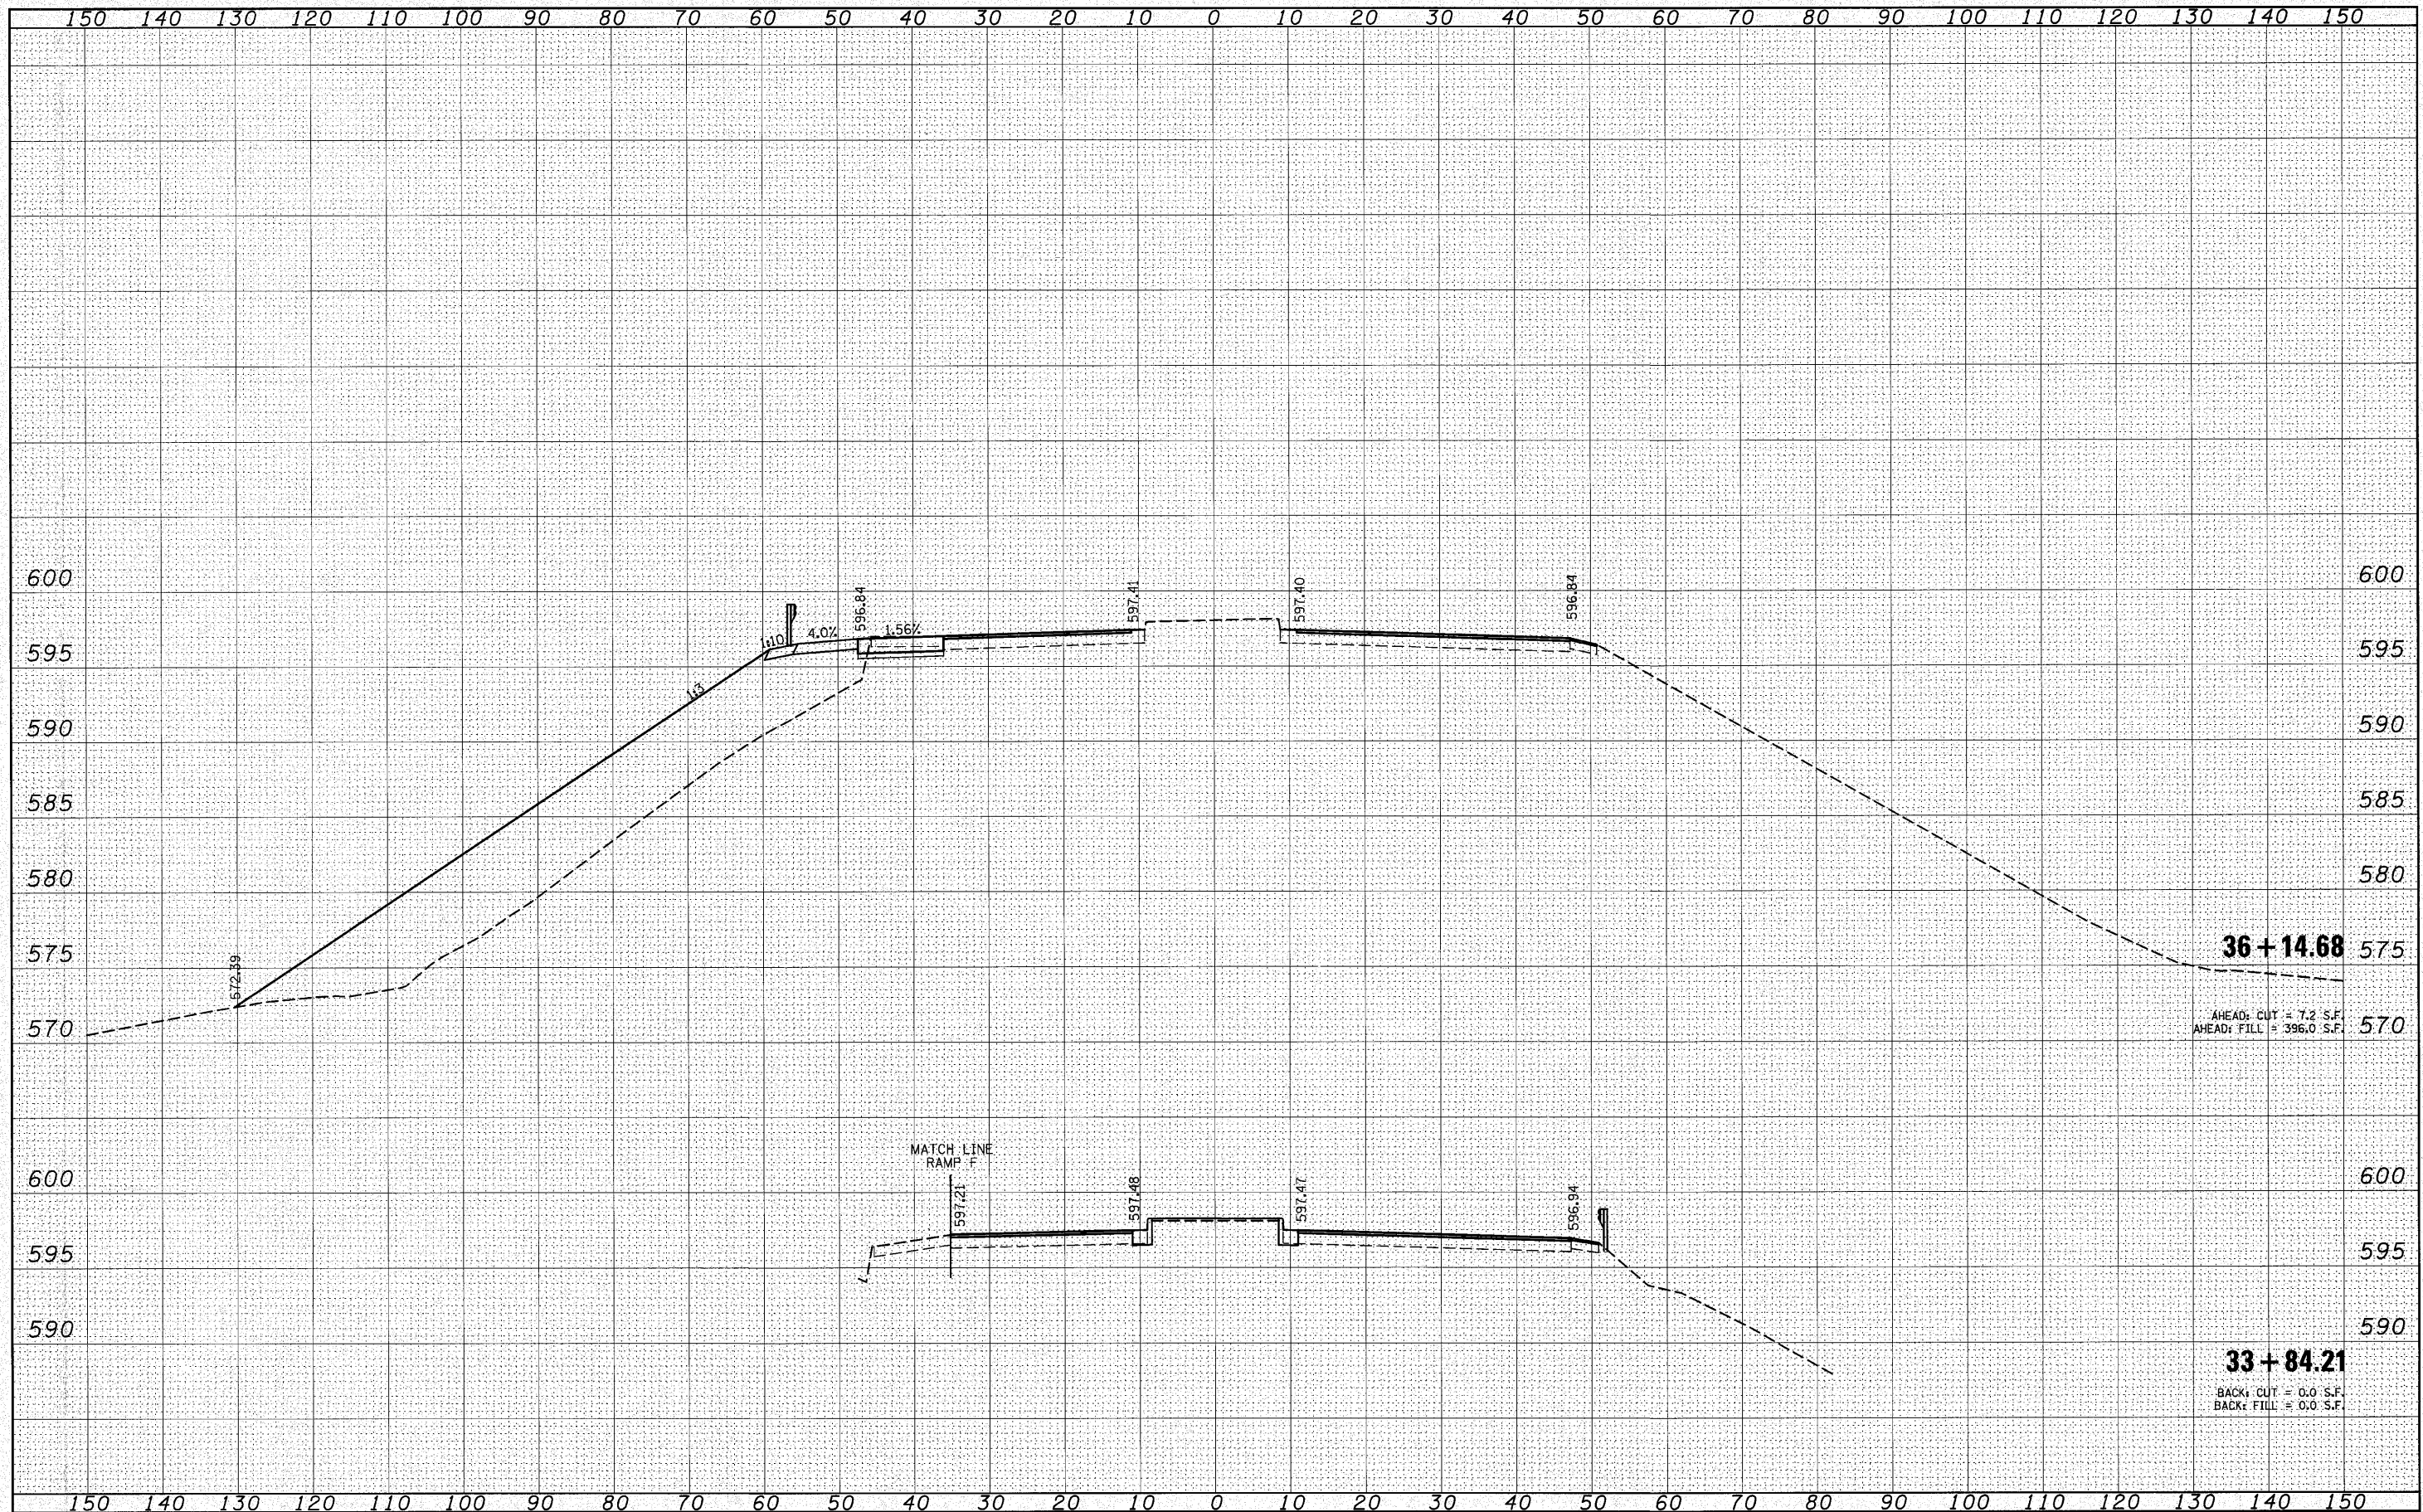

**36 + 14.68**  
 AHEAD: CUT = 7.2 S.F.  
 AHEAD: FILL = 396.0 S.F.

**33 + 84.21**  
 BACK: CUT = 0.0 S.F.  
 BACK: FILL = 0.0 S.F.

FILE NAME =	USER NAME = burnsideem	DESIGNED - DJO	REVISED -	<b>STATE OF ILLINOIS DEPARTMENT OF TRANSPORTATION</b>	<b>IL 159 CROSS SECTIONS</b>	F.A.I. RTE.	SECTION	COUNTY	TOTAL SHEETS	SHEET NO.
as:\pwwork\pwwid\burnsideem\08210578\0876d59	ht-xasht3.dgn	DRAWN - DMW	REVISED -			64	82-5K-2	ST. CLAIR	162	132
PLOT SCALE = 10.0000' / IN.		CHECKED -	REVISED -			CONTRACT NO. 76D59		ILLINOIS FED. AID PROJECT		
PLOT DATE = 8/18/2010		DATE -	REVISED -			SCALE:	SHEET NO. 5 OF 7 SHEETS	STA. 33+84.21	TO STA. 36+14.68	