


DATE: _____
 BY: _____
 SURVEYED _____
 PLOTTED _____
 TEMPLATE _____
 AREAS _____
 CHECKED _____
 FINAL SURVEY NO. _____

DATE: _____
 BY: _____
 SURVEYED _____
 PLOTTED _____
 TEMPLATE _____
 AREAS _____
 CHECKED _____
 ORIGINAL SURVEY NO. _____

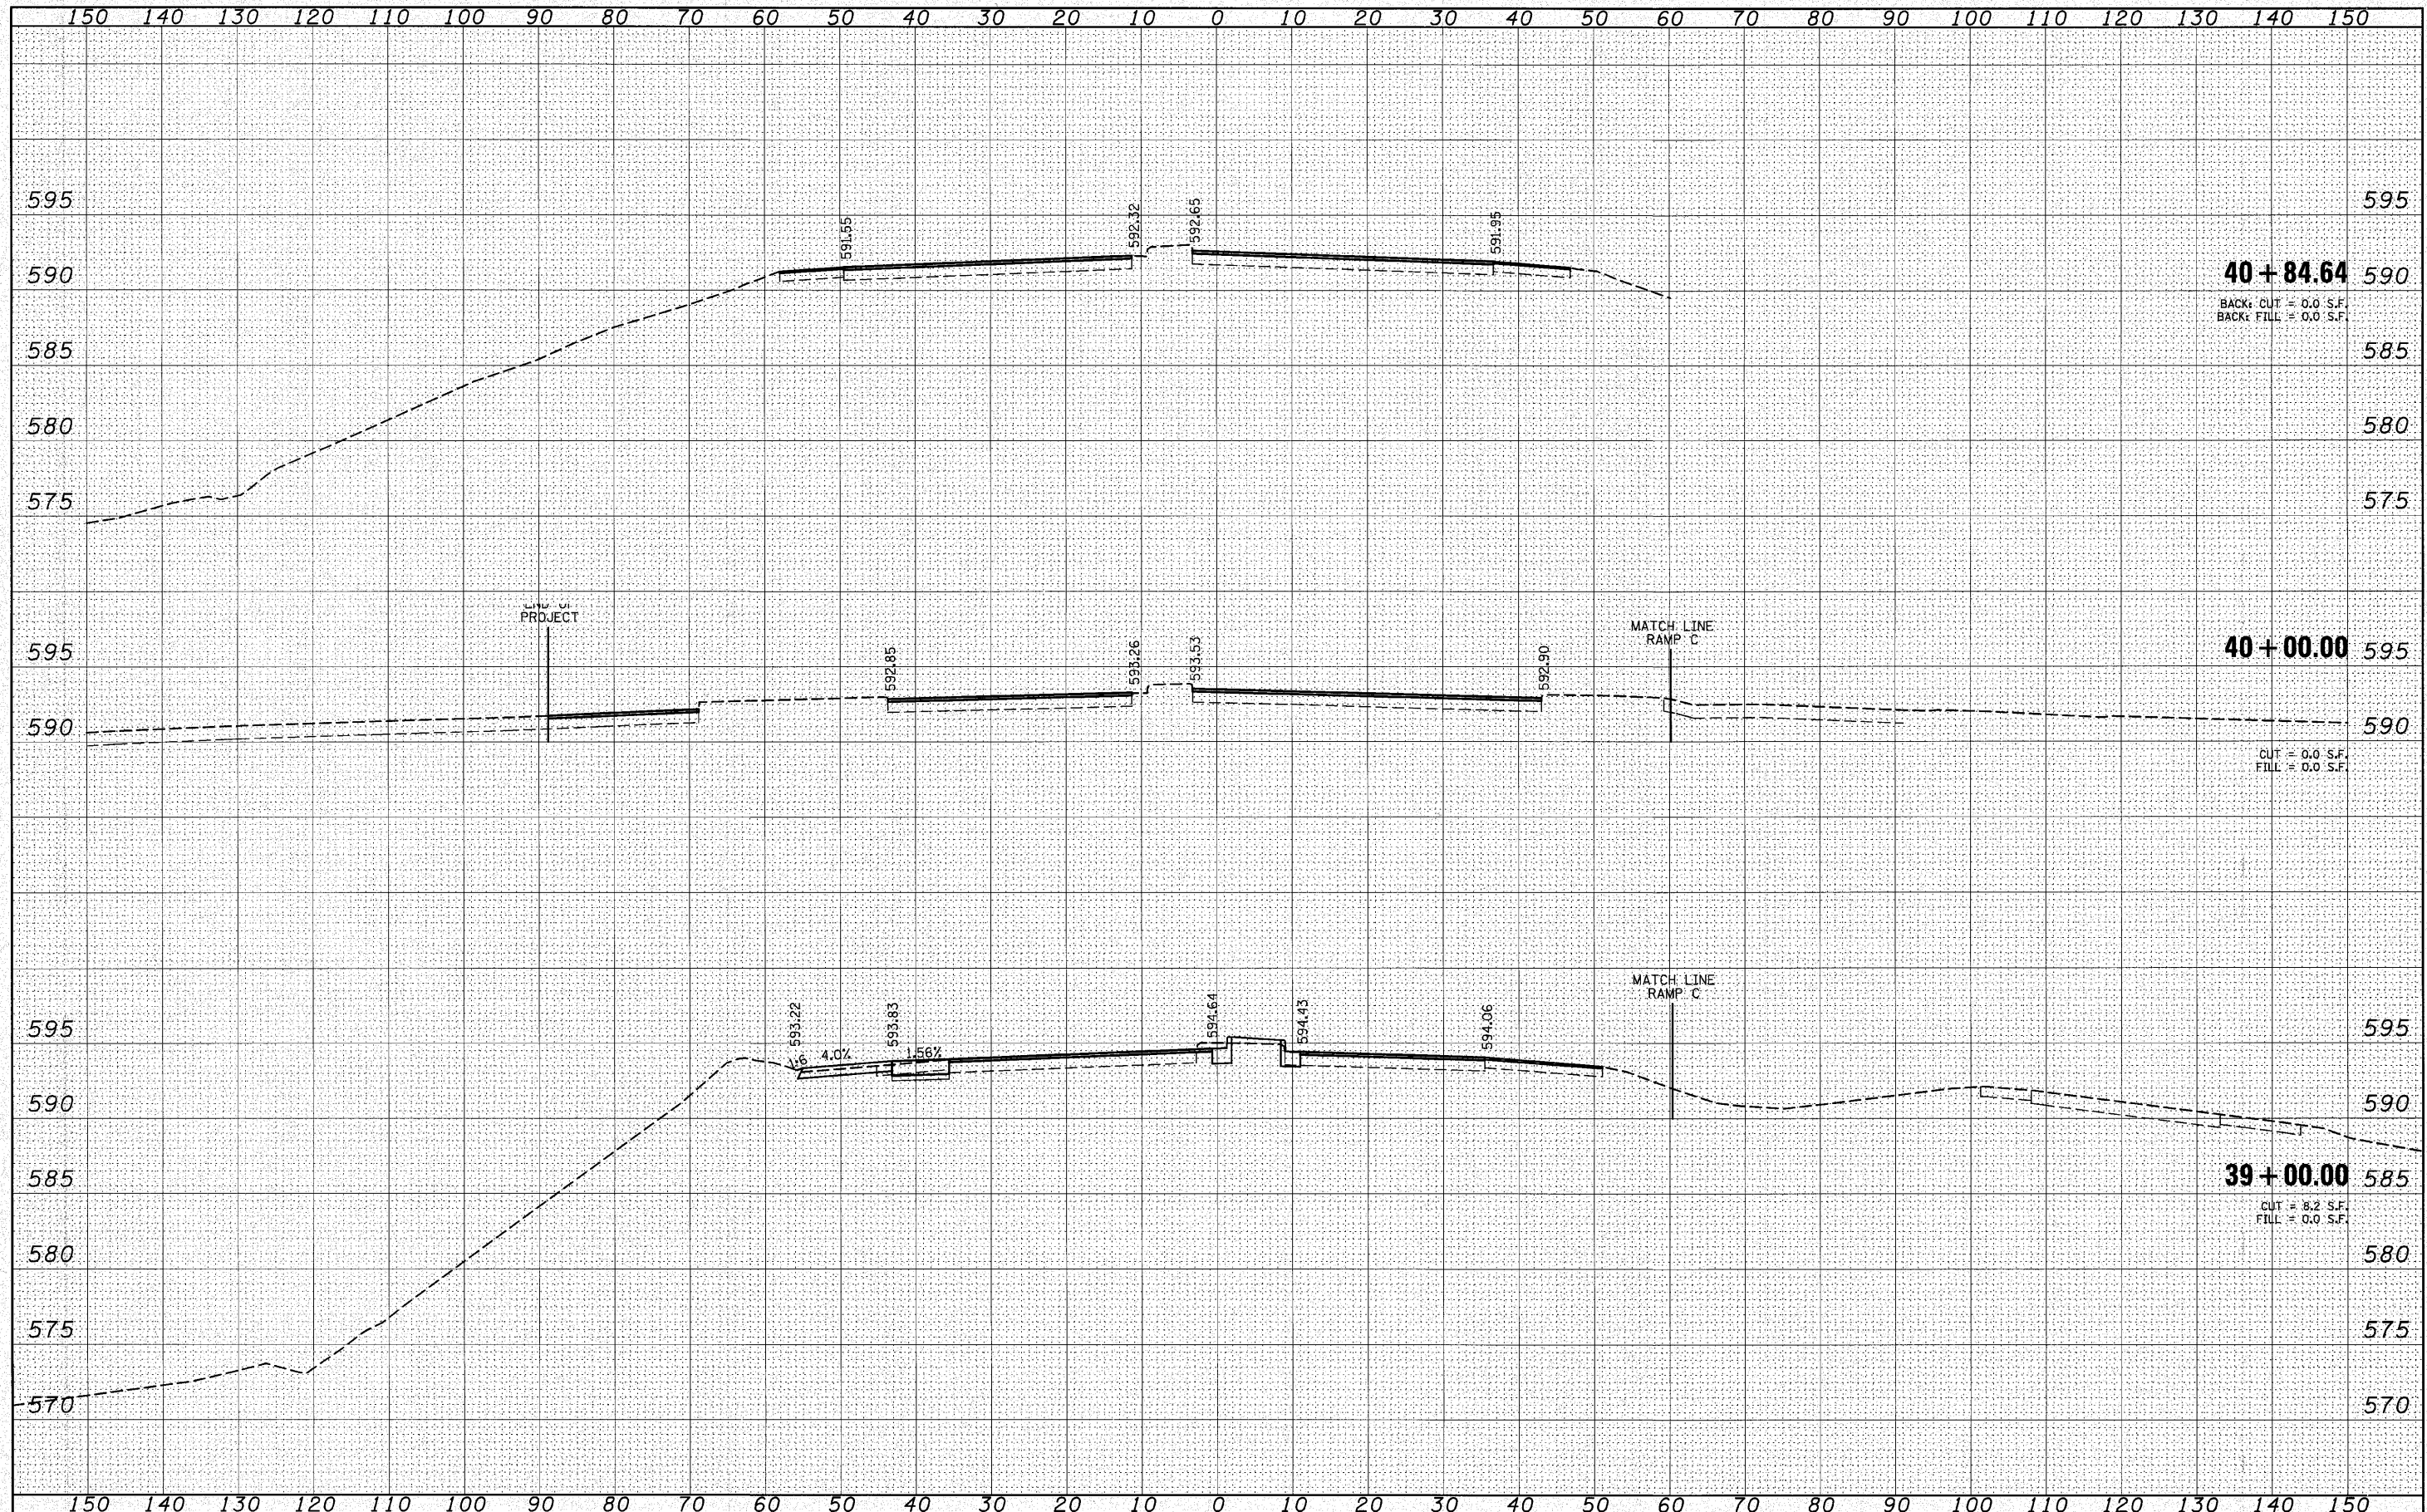

40 + 84.64
 BACK CUT = 0.0 S.F.
 BACK FILL = 0.0 S.F.

40 + 00.00
 CUT = 0.0 S.F.
 FILL = 0.0 S.F.

39 + 00.00
 CUT = 8.2 S.F.
 FILL = 0.0 S.F.

FILE NAME =	USER NAME = burnsideem	DESIGNED - DJO	REVISED -	STATE OF ILLINOIS DEPARTMENT OF TRANSPORTATION	IL 159 CROSS SECTIONS			F.A.I. RTE. 64	SECTION 82-5K-2	COUNTY ST. CLAIR	TOTAL SHEETS 162	SHEET NO. 134
ei:\pwork\pwork\burnsideem\0210578\0876d59-ht-xssht3.dgn	PLOT SCALE = 10.0000' / IN.	DRAWN - DMW	REVISED -		SCALE:	SHEET NO. 7 OF 7 SHEETS	STA. 39+00.00	TO STA. 40+84.64	CONTRACT NO. 76D59			
	PLOT DATE = 8/12/2010	CHECKED -	REVISED -		ILLINOIS FED. AID PROJECT							
		DATE -	REVISED -									