


FINAL SURVEY	SURVEYED	DATE
NOTE BOOK	PLOTTED	BY
NO.	TEMPLATE	
	AREAS	
	CHECKED	

ORIGINAL SURVEY	SURVEYED	DATE
NOTE BOOK	PLOTTED	BY
NO.	TEMPLATE	
	AREAS	
	CHECKED	

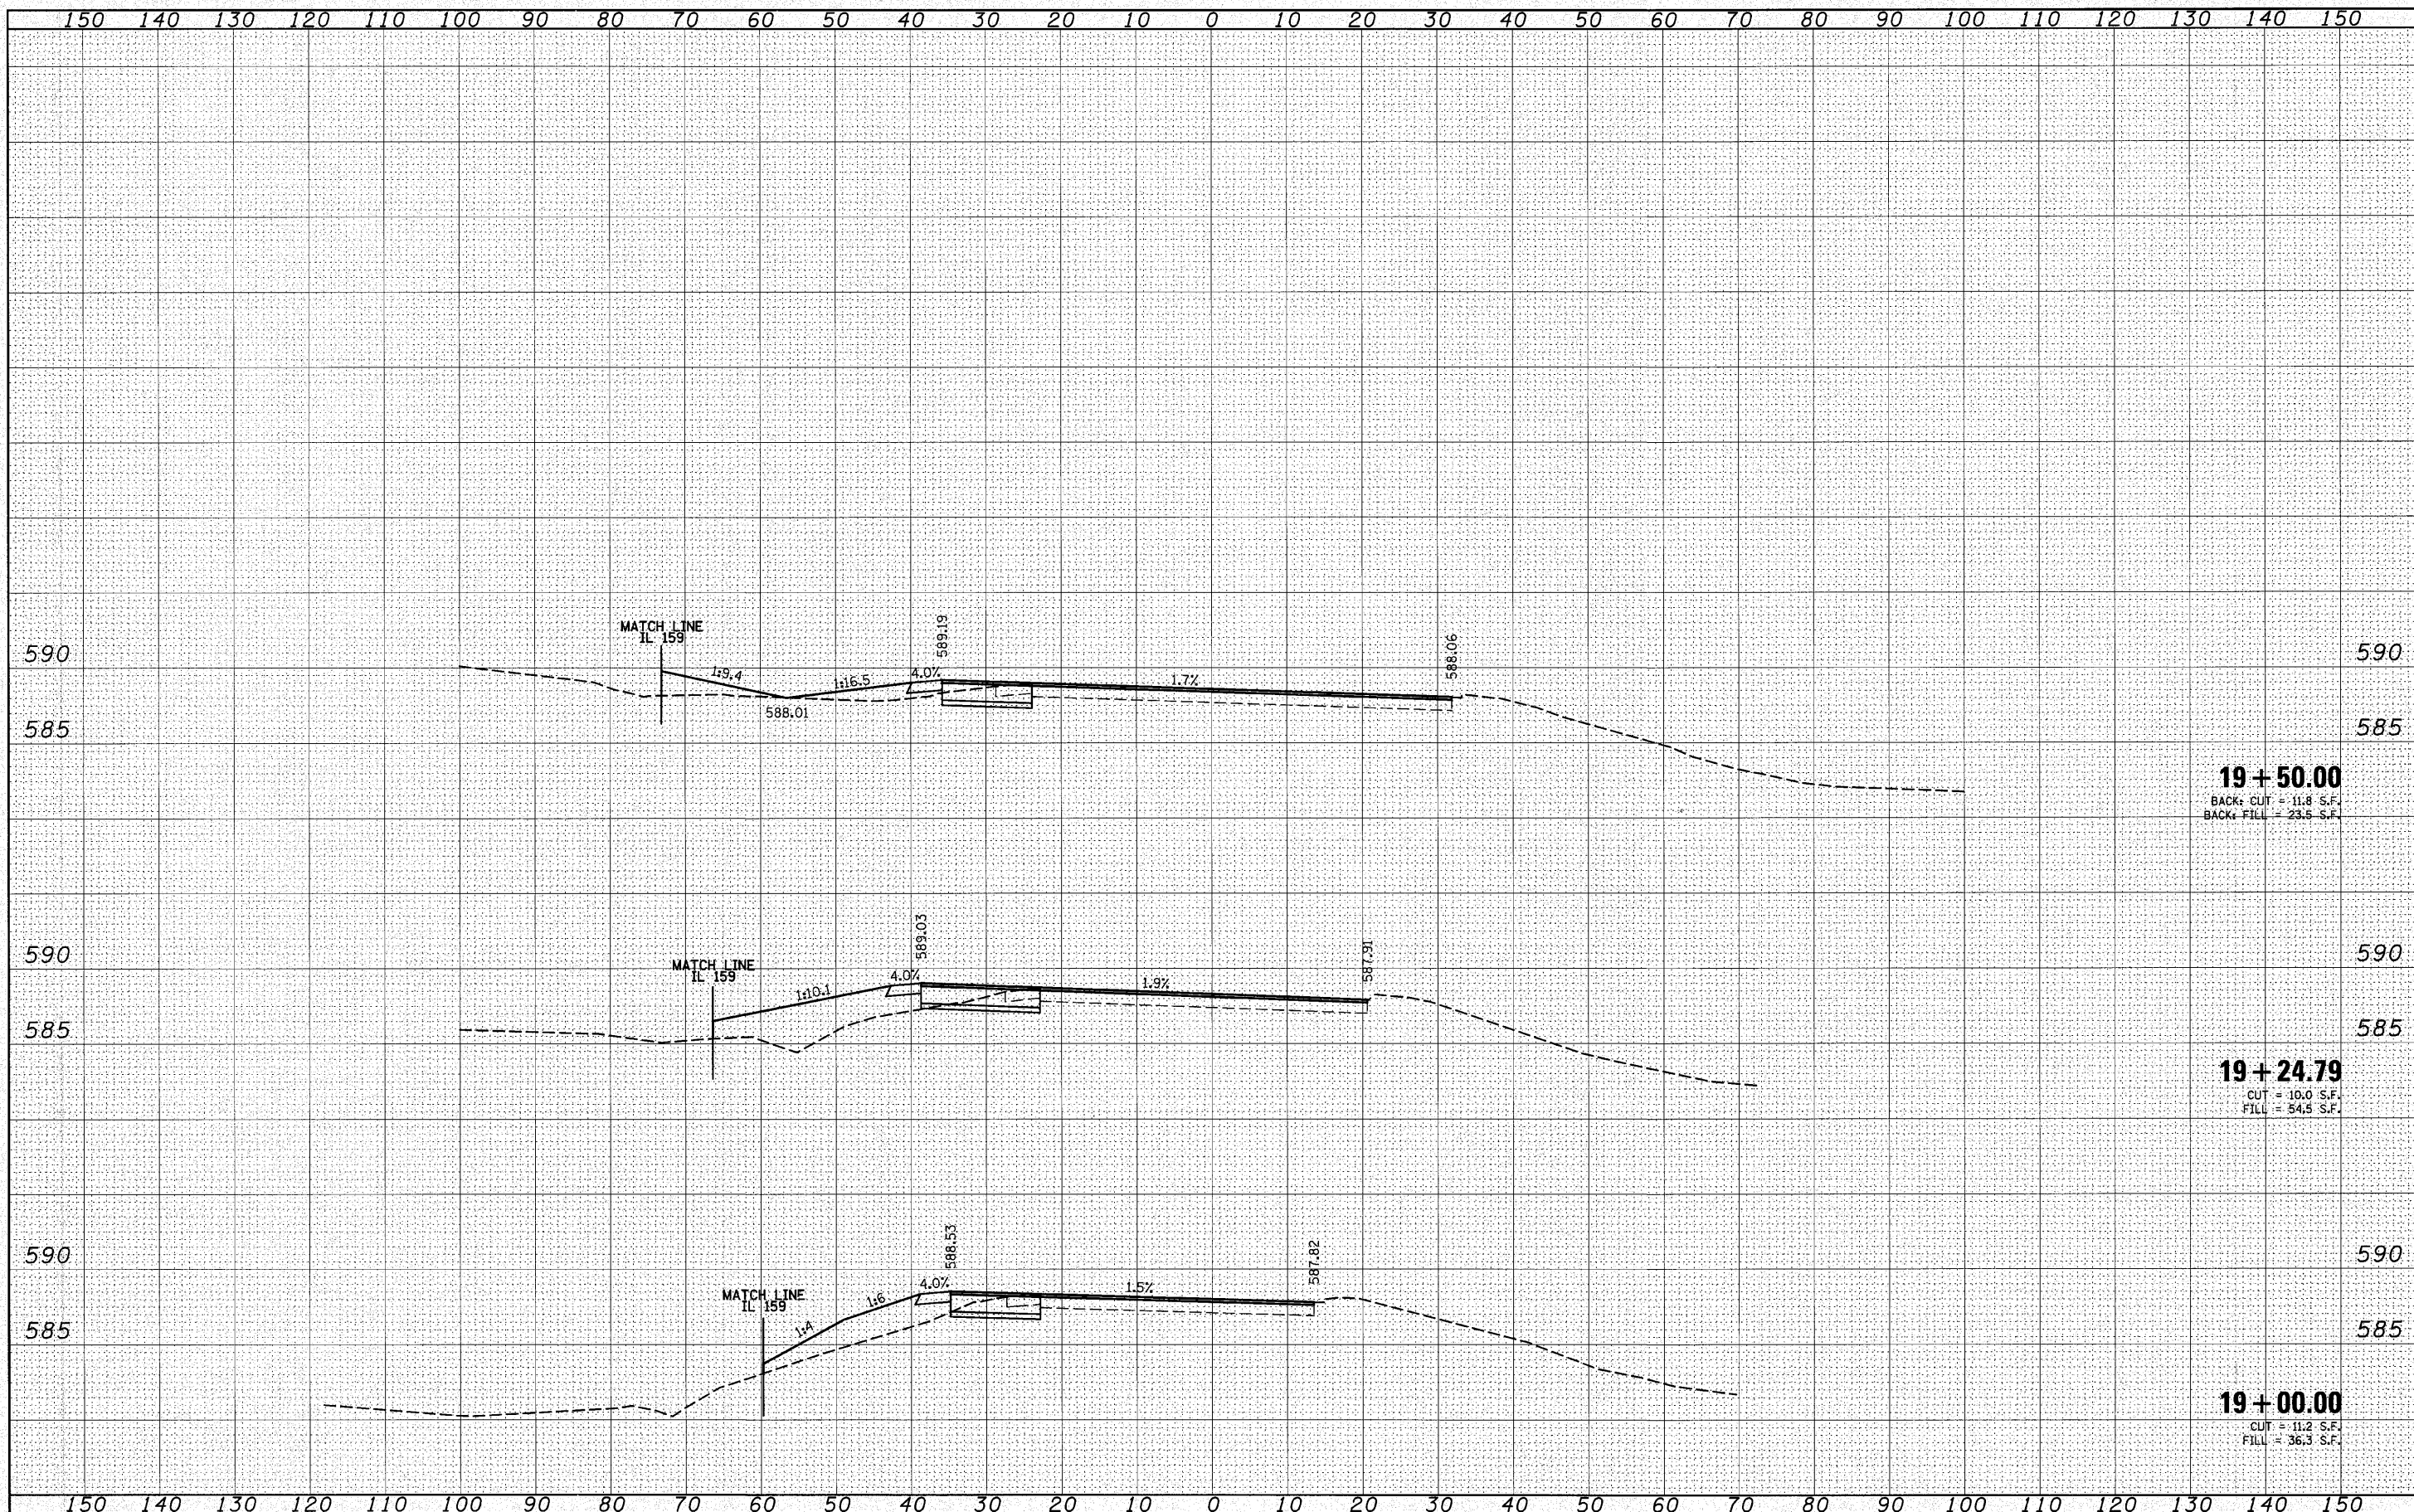

FILE NAME =	USER NAME = burnsideem	DESIGNED - DJO	REVISED -	STATE OF ILLINOIS DEPARTMENT OF TRANSPORTATION	RAMP B CROSS SECTIONS			F.A.I. RTE. 64	SECTION 82-5K-2	COUNTY ST. CLAIR	TOTAL SHEETS 162	SHEET NO. 140
ei:\pwwork\pwwidat\burnsideem\d2210578\0876d59	ht-xssh2.dgn	DRAWN - DMW	REVISED -		SCALE:	SHEET NO. 6 OF 6 SHEETS	STA. 19+00.00 TO STA. 19+50.00	CONTRACT NO. 76D59				
	PLOT SCALE = 10.0000' / IN.	CHECKED	REVISED -		ILLINOIS FED. AID PROJECT							
	PLOT DATE = 8/10/2010	DATE -	REVISED -									