


FINAL SURVEY NO.	BY	DATE
REVISIONS		
NO.		
DATE		
BY		
DESIGNED		
CHECKED		
DRAWN		
DATE		

ORIGINAL SURVEY NO.	BY	DATE
REVISIONS		
NO.		
DATE		
BY		
DESIGNED		
CHECKED		
DRAWN		
DATE		

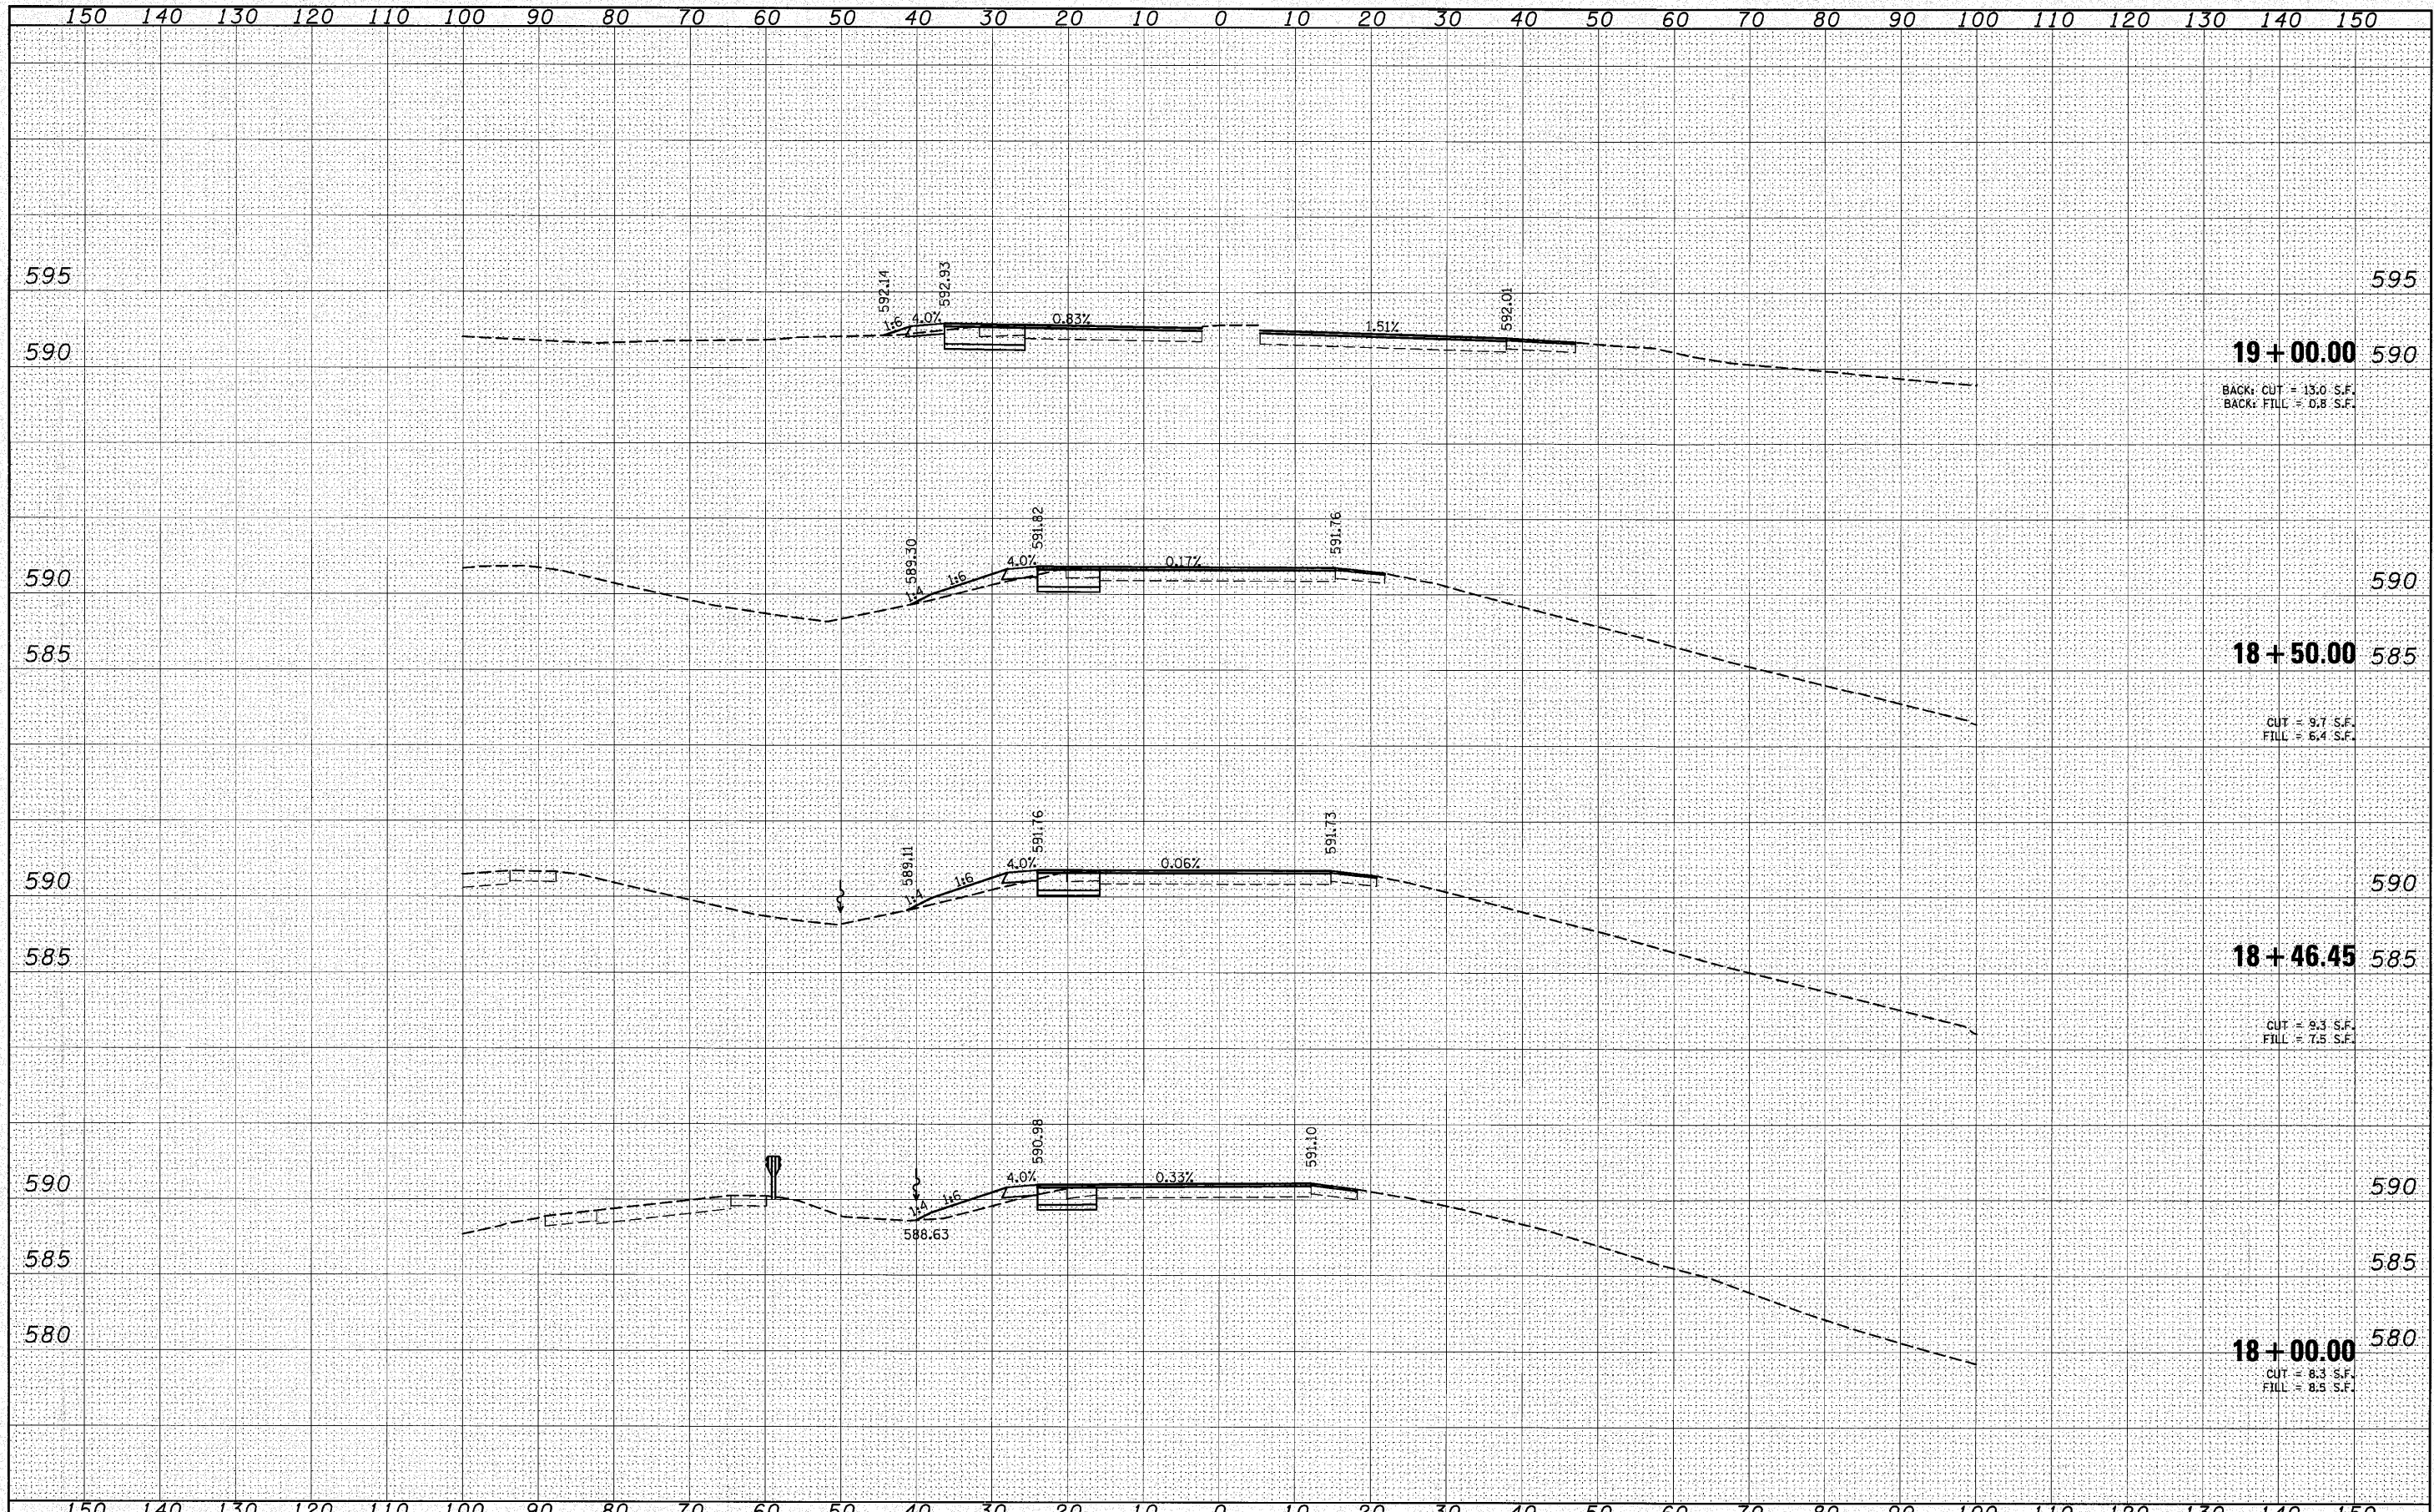

FILE NAME =	USER NAME = burnsideem	DESIGNED - DJO	REVISED -	STATE OF ILLINOIS DEPARTMENT OF TRANSPORTATION	RAMP C CROSS SECTIONS	F.A.I. RTE.	SECTION	COUNTY	TOTAL SHEETS	SHEET NO.
ct:\pwwork\pwwork\burnsideem\210578\0876d59	int:\sheet4.dgn	DRAWN - DMW	REVISED -			64	B2-5K-2	ST. CLAIR	162	145
PLOT SCALE = 10.0000' / IN.	CHECKED -	REVISED -	REVISED -			CONTRACT NO. 76D59				
PLOT DATE = 8/10/2010	DATE -	REVISED -	REVISED -			ILLINOIS FED. AID PROJECT				
SCALE:						SHEET NO. 5 OF 5 SHEETS STA. 18+00.00 TO STA. 19+00.00				